


ORIGINAL

TOWNSHIP 39 NORTH, RANGE 41 EAST, OF THE MOUNT DIABLO MERIDIAN, NEVADA

DEPENDENT RESURVEY

OFFICIALLY FILED
NEVADA LAND OFFICE
10:00 AM February 23, 1968

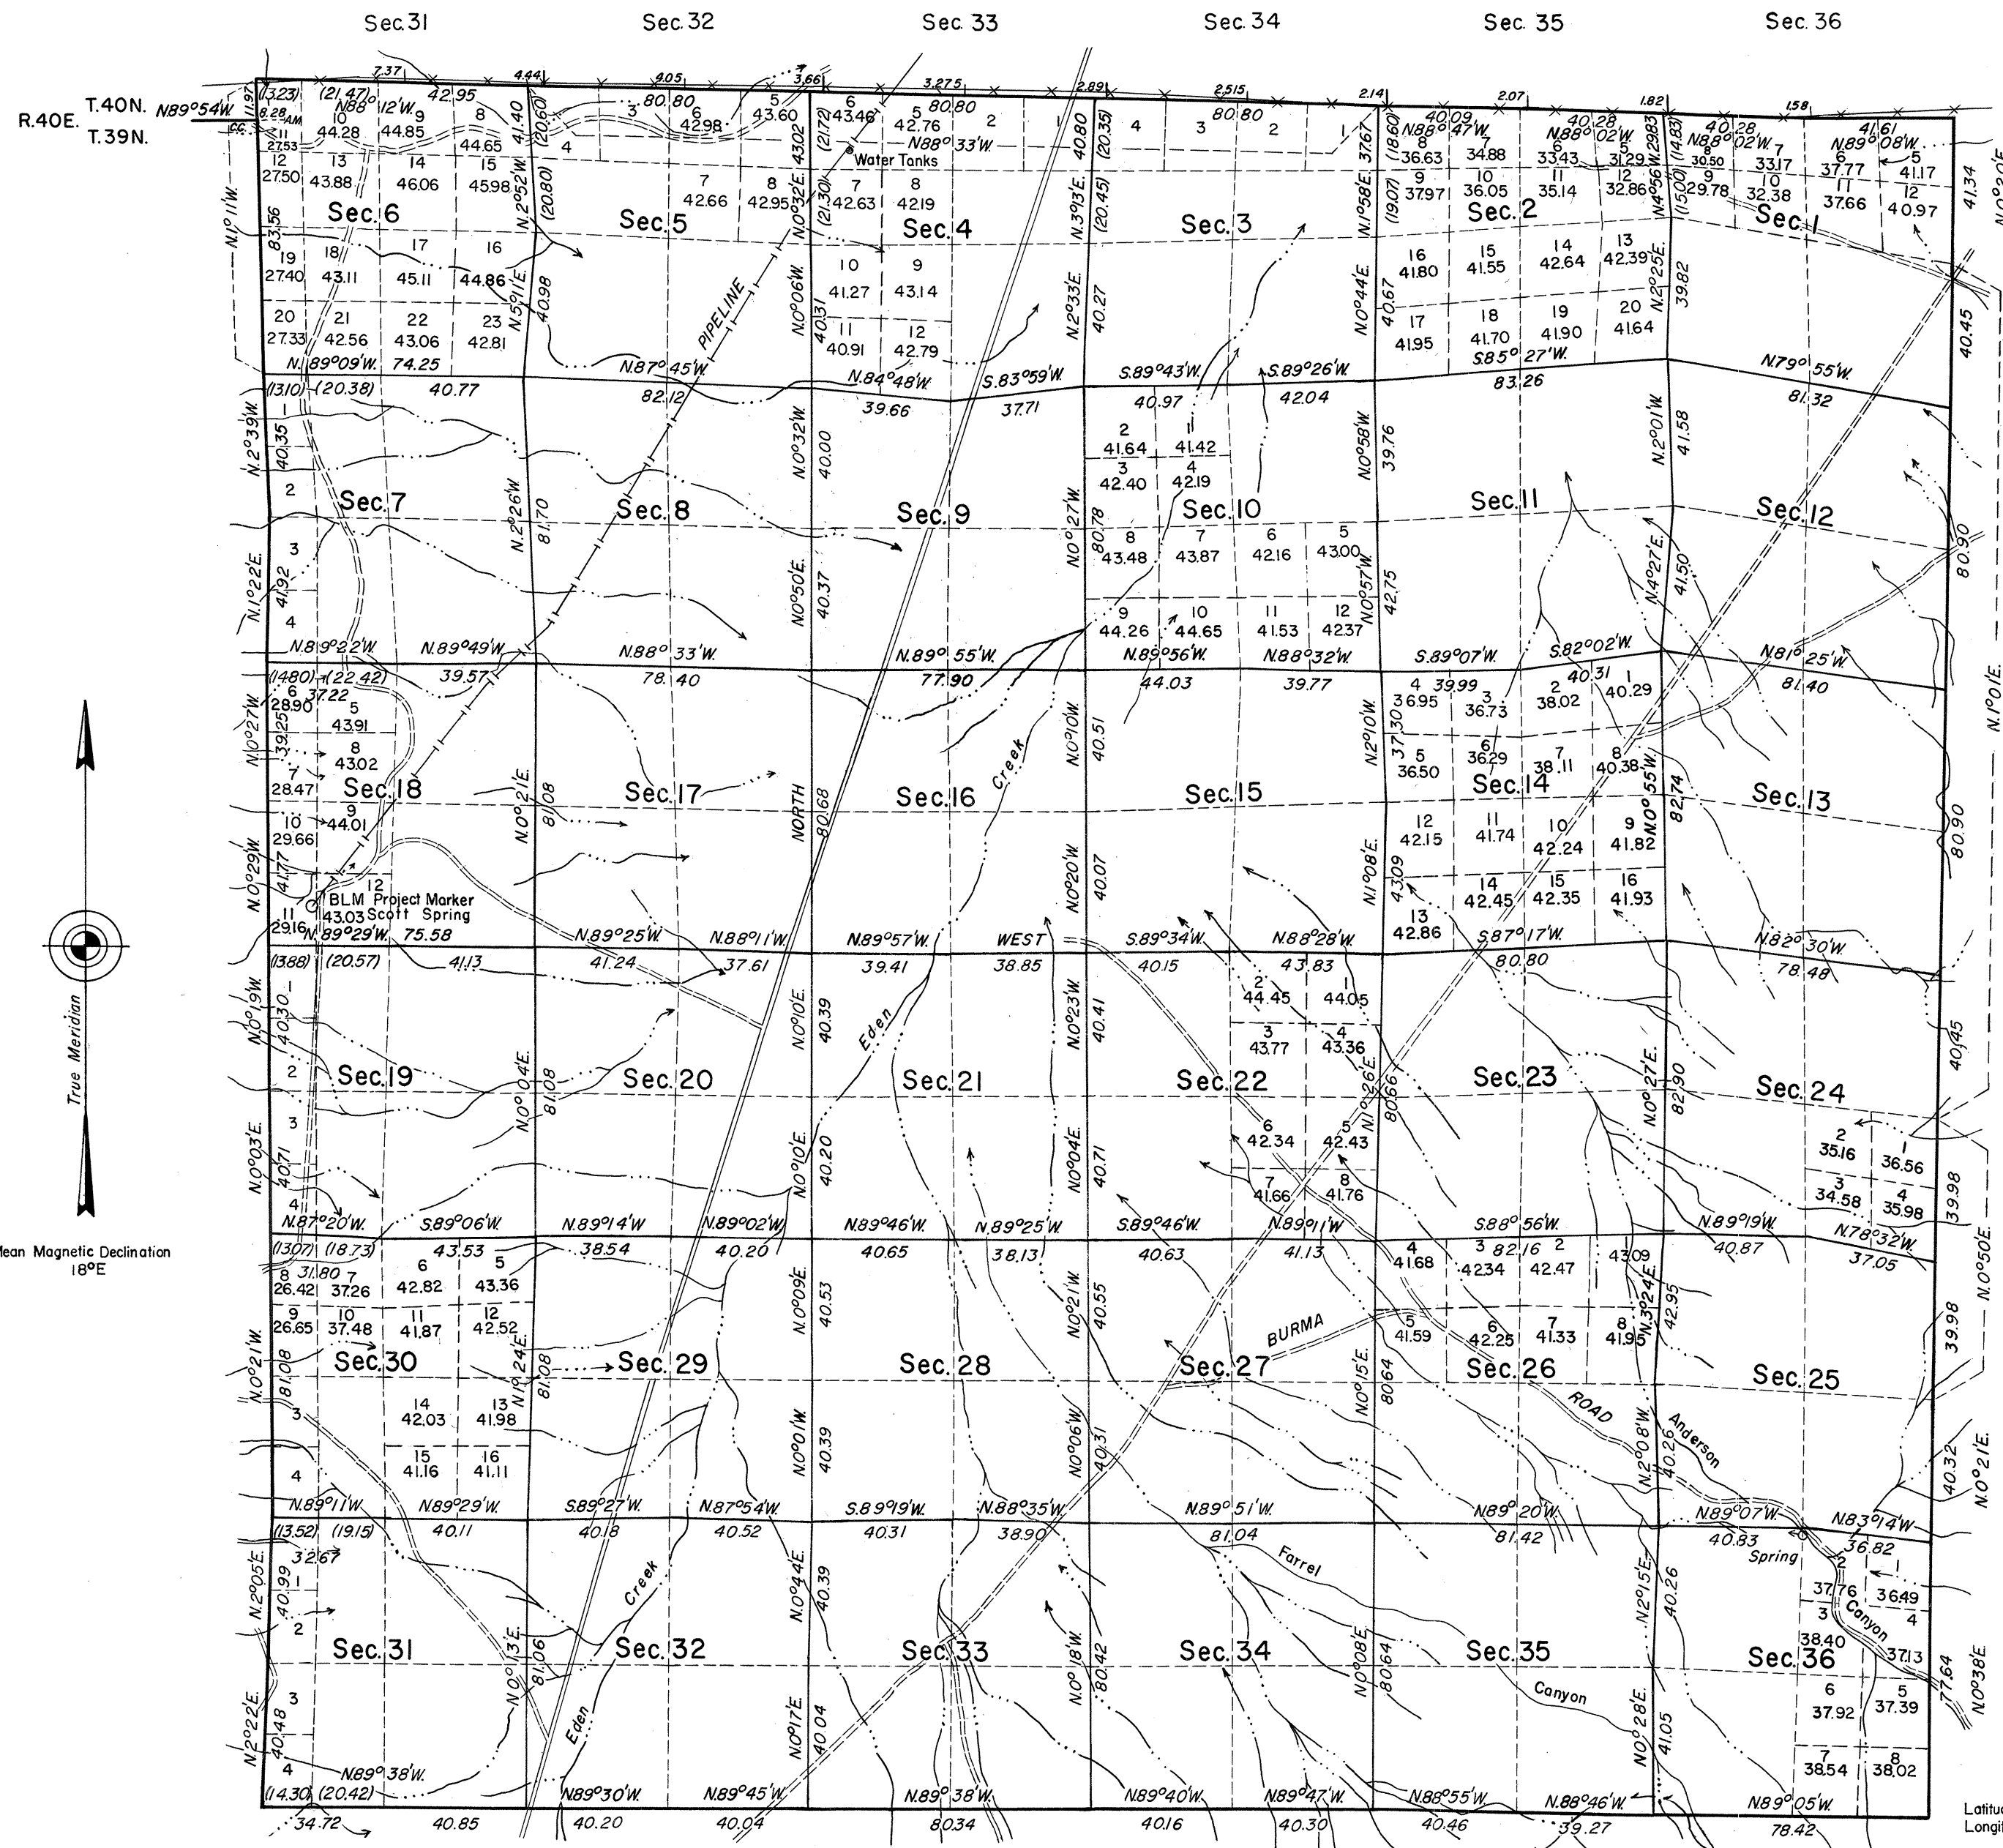

History of the earlier surveys is contained in the field notes.

A dependent resurvey of the north and east boundaries was executed under T. 40 N., R. 41 E., and T. 39 N., R. 42 E., Group No. 421, respectively.

A dependent resurvey of the south and east boundaries was executed concurrently under T. 38 N., R. 41 E., and T. 39 N., R. 40 E., Group No. 432, respectively.

This plat represents a dependent resurvey of the subdivisional lines, designed to restore all corners in their true original locations according to the best available evidence.

Lotting and areas (except as shown hereon) are as shown on the plat approved January 20, 1891.

This survey was executed by Dennis D. Bland, Cadastral Surveyor, August 3, 1966, to September 7, 1966, under Special Instructions dated November 5, 1965, for Group No. 432, Nevada.

UNITED STATES DEPARTMENT OF THE INTERIOR
BUREAU OF LAND MANAGEMENT
Washington, D. C. January 18, 1968

This plat is strictly conformable to the approved field notes, and the survey, having been correctly executed in accordance with the requirements of law and the regulations of this Bureau, is hereby accepted.

For the Director

R.E. Brown

Chief, Division of Engineering

Latitude 41°12'25"N.
Longitude 117°17'43.7"W

T. 39 N. R. 41 E.