


TOWNSHIP 39 NORTH, RANGE 42 EAST, OF THE MOUNT DIABLO MERIDIAN, NEVADA

DEPENDENT RESURVEY

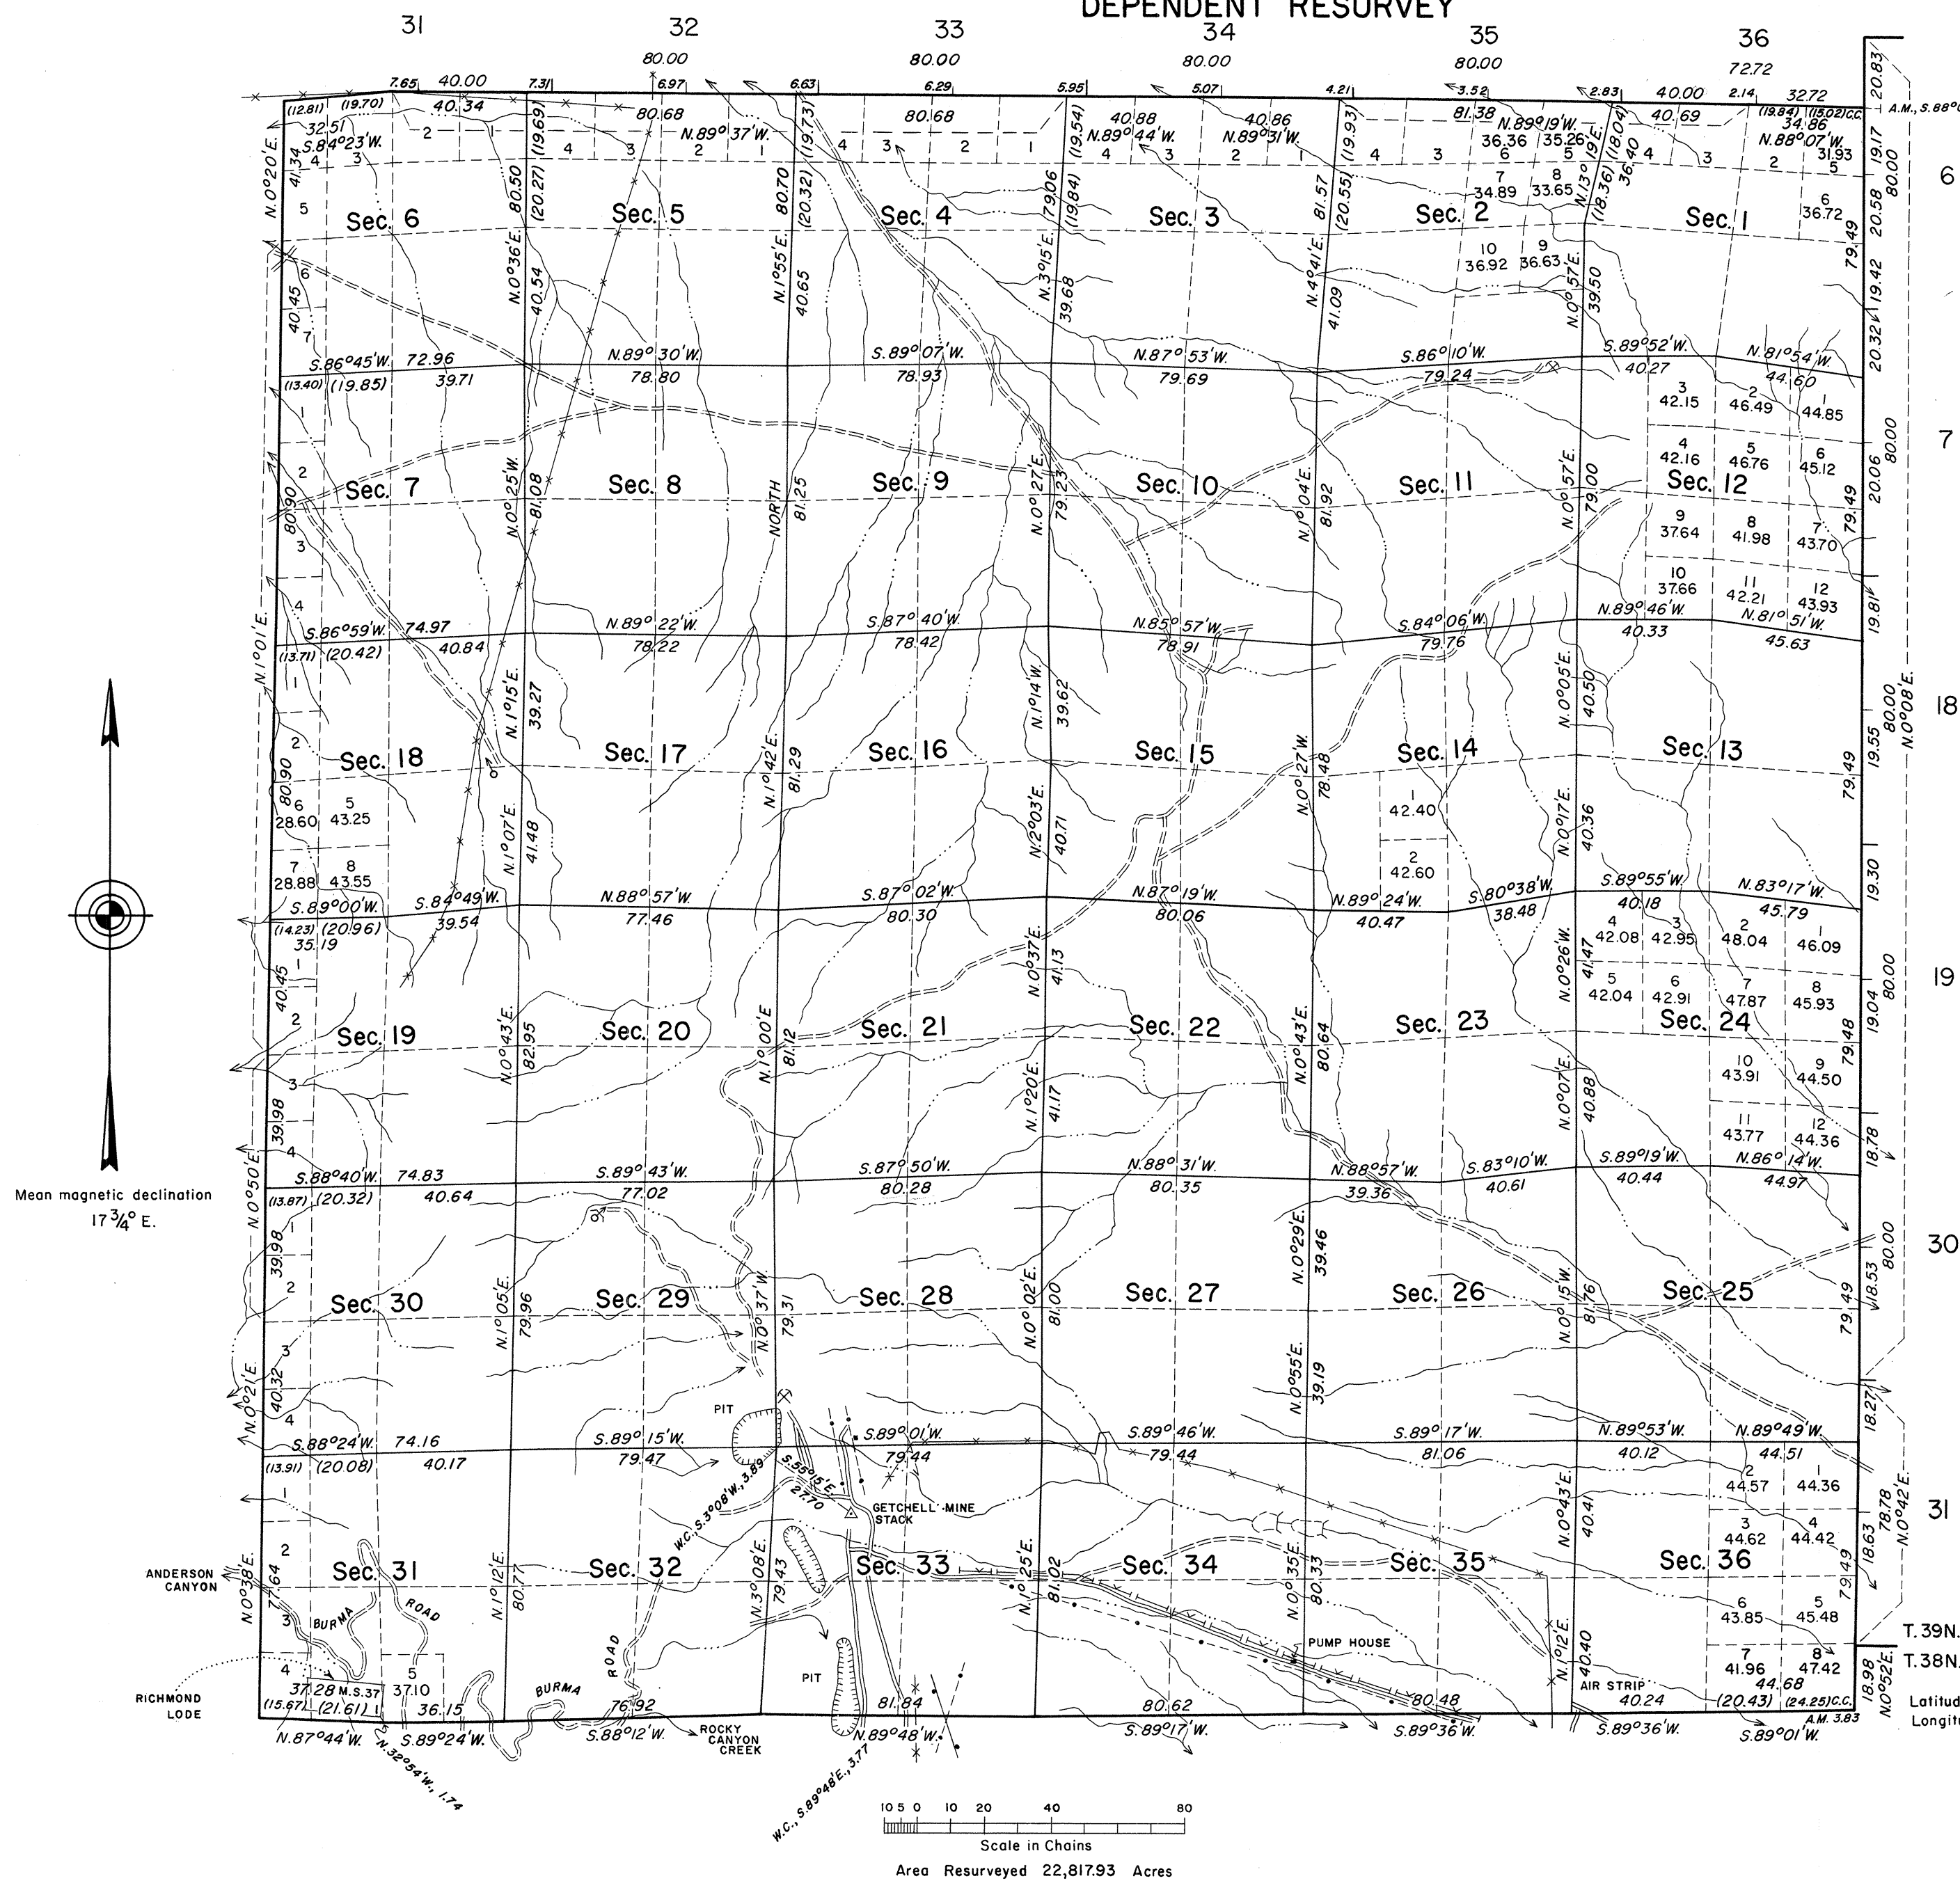

History of the earlier surveys is contained in the field notes.

Dependent resurvey of the south boundary was executed under T. 38 N., R. 42 E., Group No. 411, in 1963-64. A dependent resurvey of the east boundary was executed concurrently under T. 39 N., R. 43 E.

This plat represents a dependent resurvey of the west and north boundaries and subdivisional lines of T. 39 N., R. 42 E., Mount Diablo Meridian, Nevada, designed to restore the corners in their true original locations according to the best available evidence. Lotting and areas (except as indicated hereon) are as shown on the plat approved January 20, 1891.

These surveys were executed by Lancel E. Bland, Cadastral Surveyor, May 27, 1964, to November 18, 1964, under Special Instructions dated February 20, 1964, and Supplemental Instructions dated August 3, 1964, for Group No. 421, Nevada.

UNITED STATES DEPARTMENT OF THE INTERIOR
BUREAU OF LAND MANAGEMENT
Washington, D. C. August 8, 1966

This plat is strictly conformable to the approved field notes, and the survey, having been correctly executed in accordance with the requirements of law and the regulations of this Bureau, is hereby accepted.

For the Director

E. L. Remington
Chief, Division of Engineering

T. 39N.

T. 38N.

Latitude 41°12'27.6"N.
Longitude 117°10'50.4"W.

RECEIVED
Bur of Land Management
NEVADA LAND OFFICE

DEC 14 1966 10:00
A. M.

NEVADA STATE OFFICE
RENO, NEVADA

T. 39N. R. 42E