


Township N^o 39 North

Range N^o 43 East

Mount Diablo Meridian

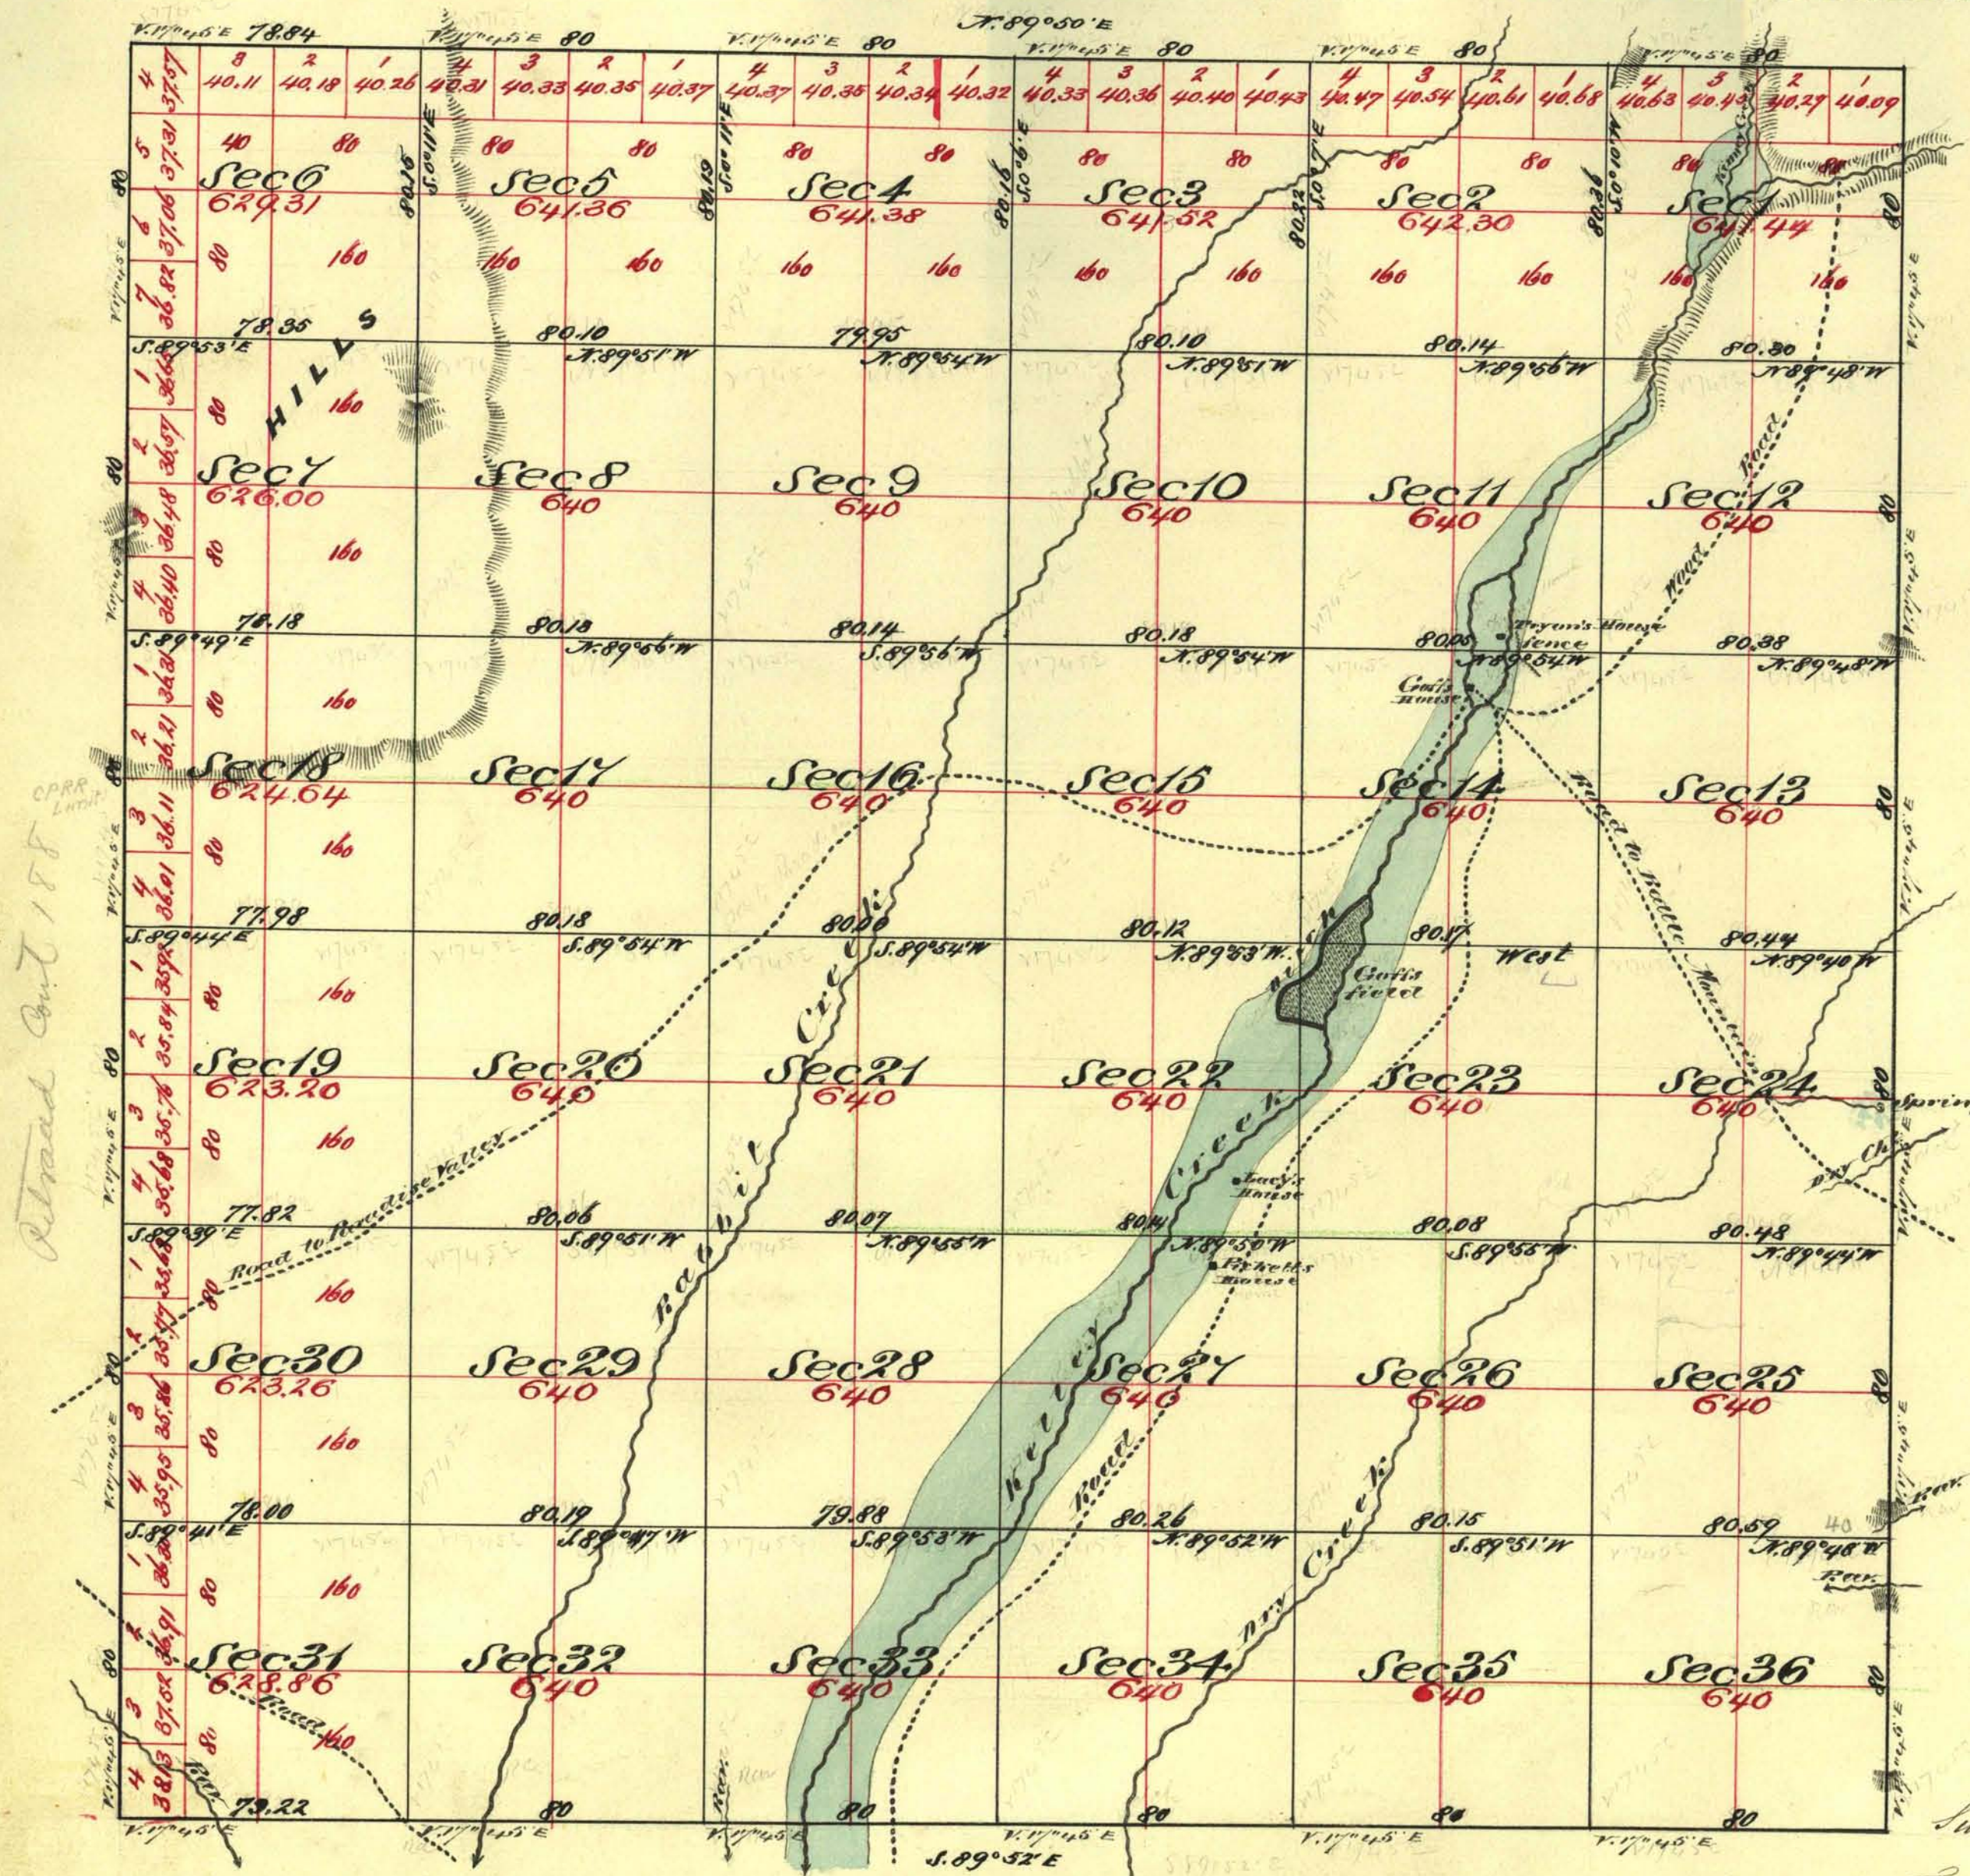

Aggregate Area of Public Land 22,963.27 Acres 22,963.27

Commenced September 1st 1873
Completed " 5th "

Subdivision lines not otherwise noted run with a variation of 1/45°

Surveys Designated	By Whom Surveyed	Date of Contract	Am ^t of Survey	When Surveyed
Township Lines	W. W. Skinner, J. W. Smith & C. D. Bettle	July 10 th 1873	23 78 06	1873
Subdivision Lines	" " " "	" " "	59 75 49	Sept 1873

7th Cont
58
"

The above Map of Township N^o 39 North Range N^o 43 East Mount Diablo Meridian is strictly conformable to the field notes of the surveys thereof on file in this office which have been examined and approved
U. S. Surveyor General's Office
Virginia City Nevada
November 6th 1873

E. S. Davis
U. S. Surveyor General