


ORIGINAL

TOWNSHIP 39 NORTH, RANGE 43 EAST, OF THE MOUNT DIABLO MERIDIAN, NEVADA

DEPENDENT RESURVEY

OFFICIALLY FILED
NEVADA LAND OFFICE
10:00 A.M. SEPT. 1, 1966

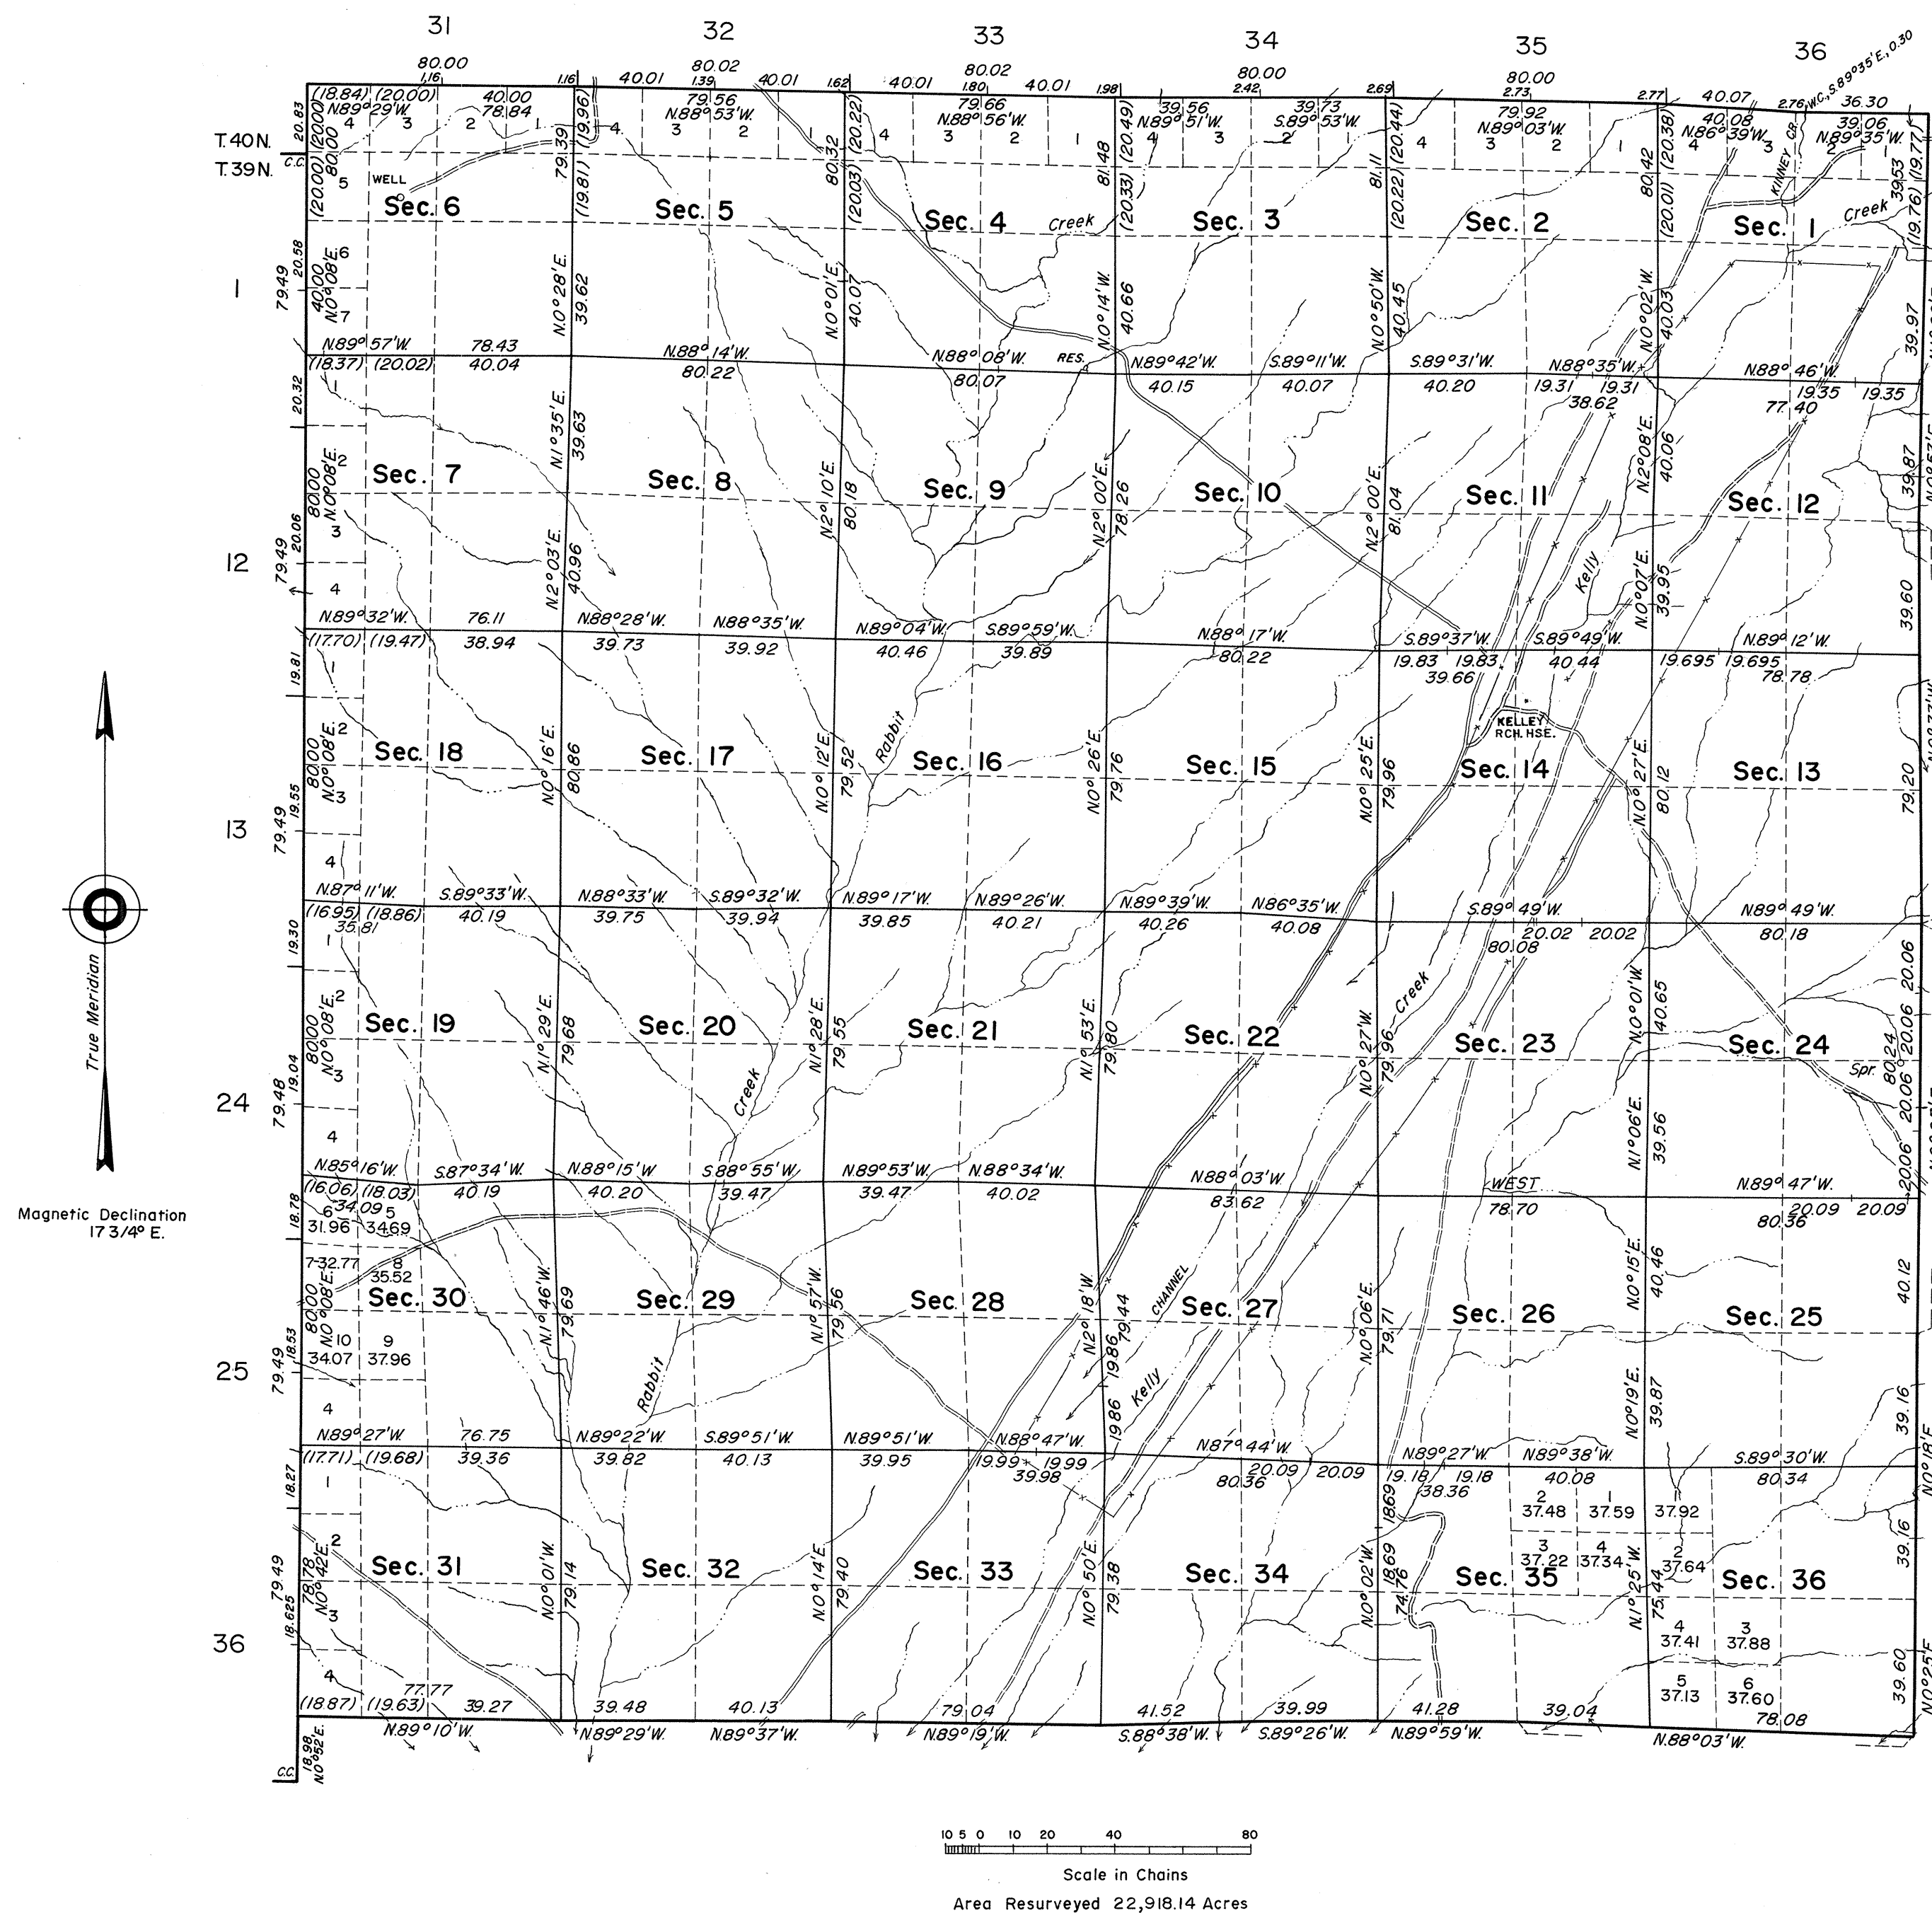

History of the earlier surveys is contained in the field notes.

A dependent resurvey of the south boundary was executed under T. 38 N., R. 43 E., Group No. 411, in 1963.

This plat represents a dependent resurvey of the east, west, and north boundaries and subdivisinal lines of T. 39 N., R. 43 E., Mount Diablo Meridian, Nevada, designed to restore the corners in their true original locations according to the best available evidence. Lotting and areas (except as indicated hereon) are as shown on the plat approved November 6, 1873.

These surveys were executed by Lancel E. Bland, Cadastral Surveyor, May 28, 1964, to September 30, 1964, under Special Instructions dated February 20, 1964, and Supplemental Instructions dated August 3, 1964, for Group No. 421, Nevada.

UNITED STATES DEPARTMENT OF THE INTERIOR
BUREAU OF LAND MANAGEMENT
Washington, D. C. August 8, 1966

This plat is strictly conformable to the approved field notes, and the survey, having been correctly executed in accordance with the requirements of law and the regulations of this Bureau, is hereby accepted.

For the Director

Lat. 41° 12' 36" N.
Long. 117° 03' 59" W.

E. E. Livingston
Chief, Division of Engineering

RECEIVED
Bur of Land Management
NEVADA LAND OFFICE

DEC 14 1966 10:00 A.M.

NEVADA STATE OFFICE
RENO, NEVADA