


ORIGINAL

TOWNSHIP 39 NORTH, RANGE 43 EAST, OF THE MOUNT DIABLO MERIDIAN, NEVADA
SUPPLEMENTAL PLAT OF SECTION 5

Sec. 32

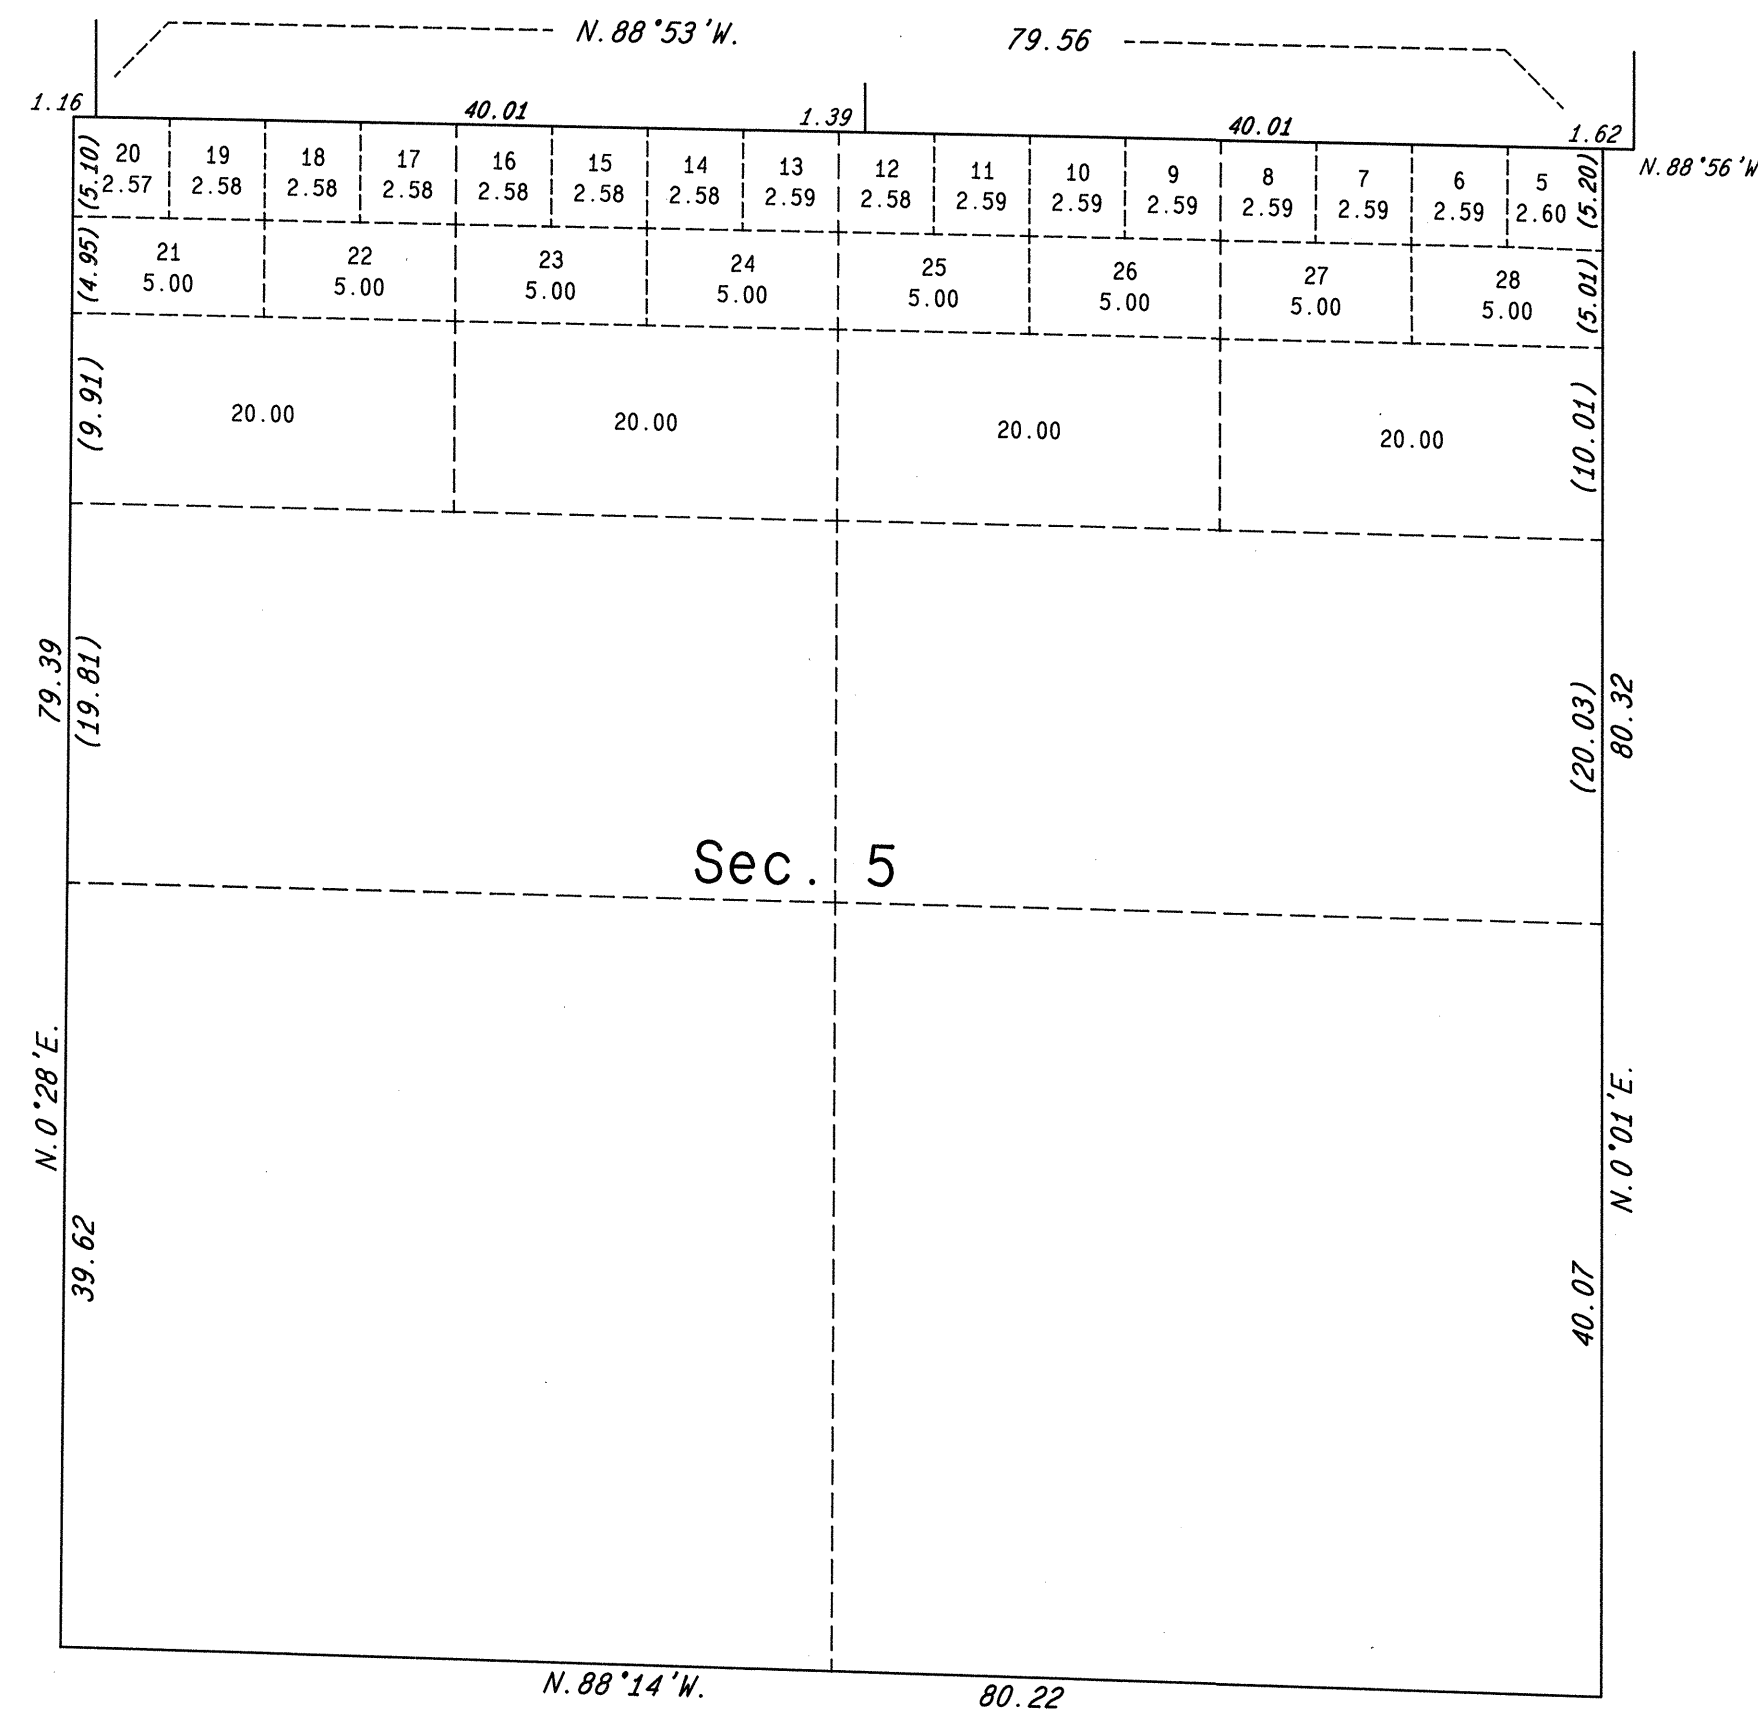

This plat, showing amended lottings in sec. 5, T. 39 N., R. 43 E., Mount Diablo Meridian, Nevada, is based upon the plat approved November 6, 1873 and the plat accepted August 8, 1966.

UNITED STATES DEPARTMENT OF THE INTERIOR
BUREAU OF LAND MANAGEMENT
Reno, Nevada November 12, 1986

This plat, showing amended lottings, is based upon the official records and, having been correctly prepared in accordance with the regulations of this Bureau, is hereby accepted.

For the Director

Lacel E. Bland
Chief Cadastral Surveyor

