


TOWNSHIP N^o 39 NORTH RANGE N^o 50 EAST

MOUNT DIABLO MERIDIAN

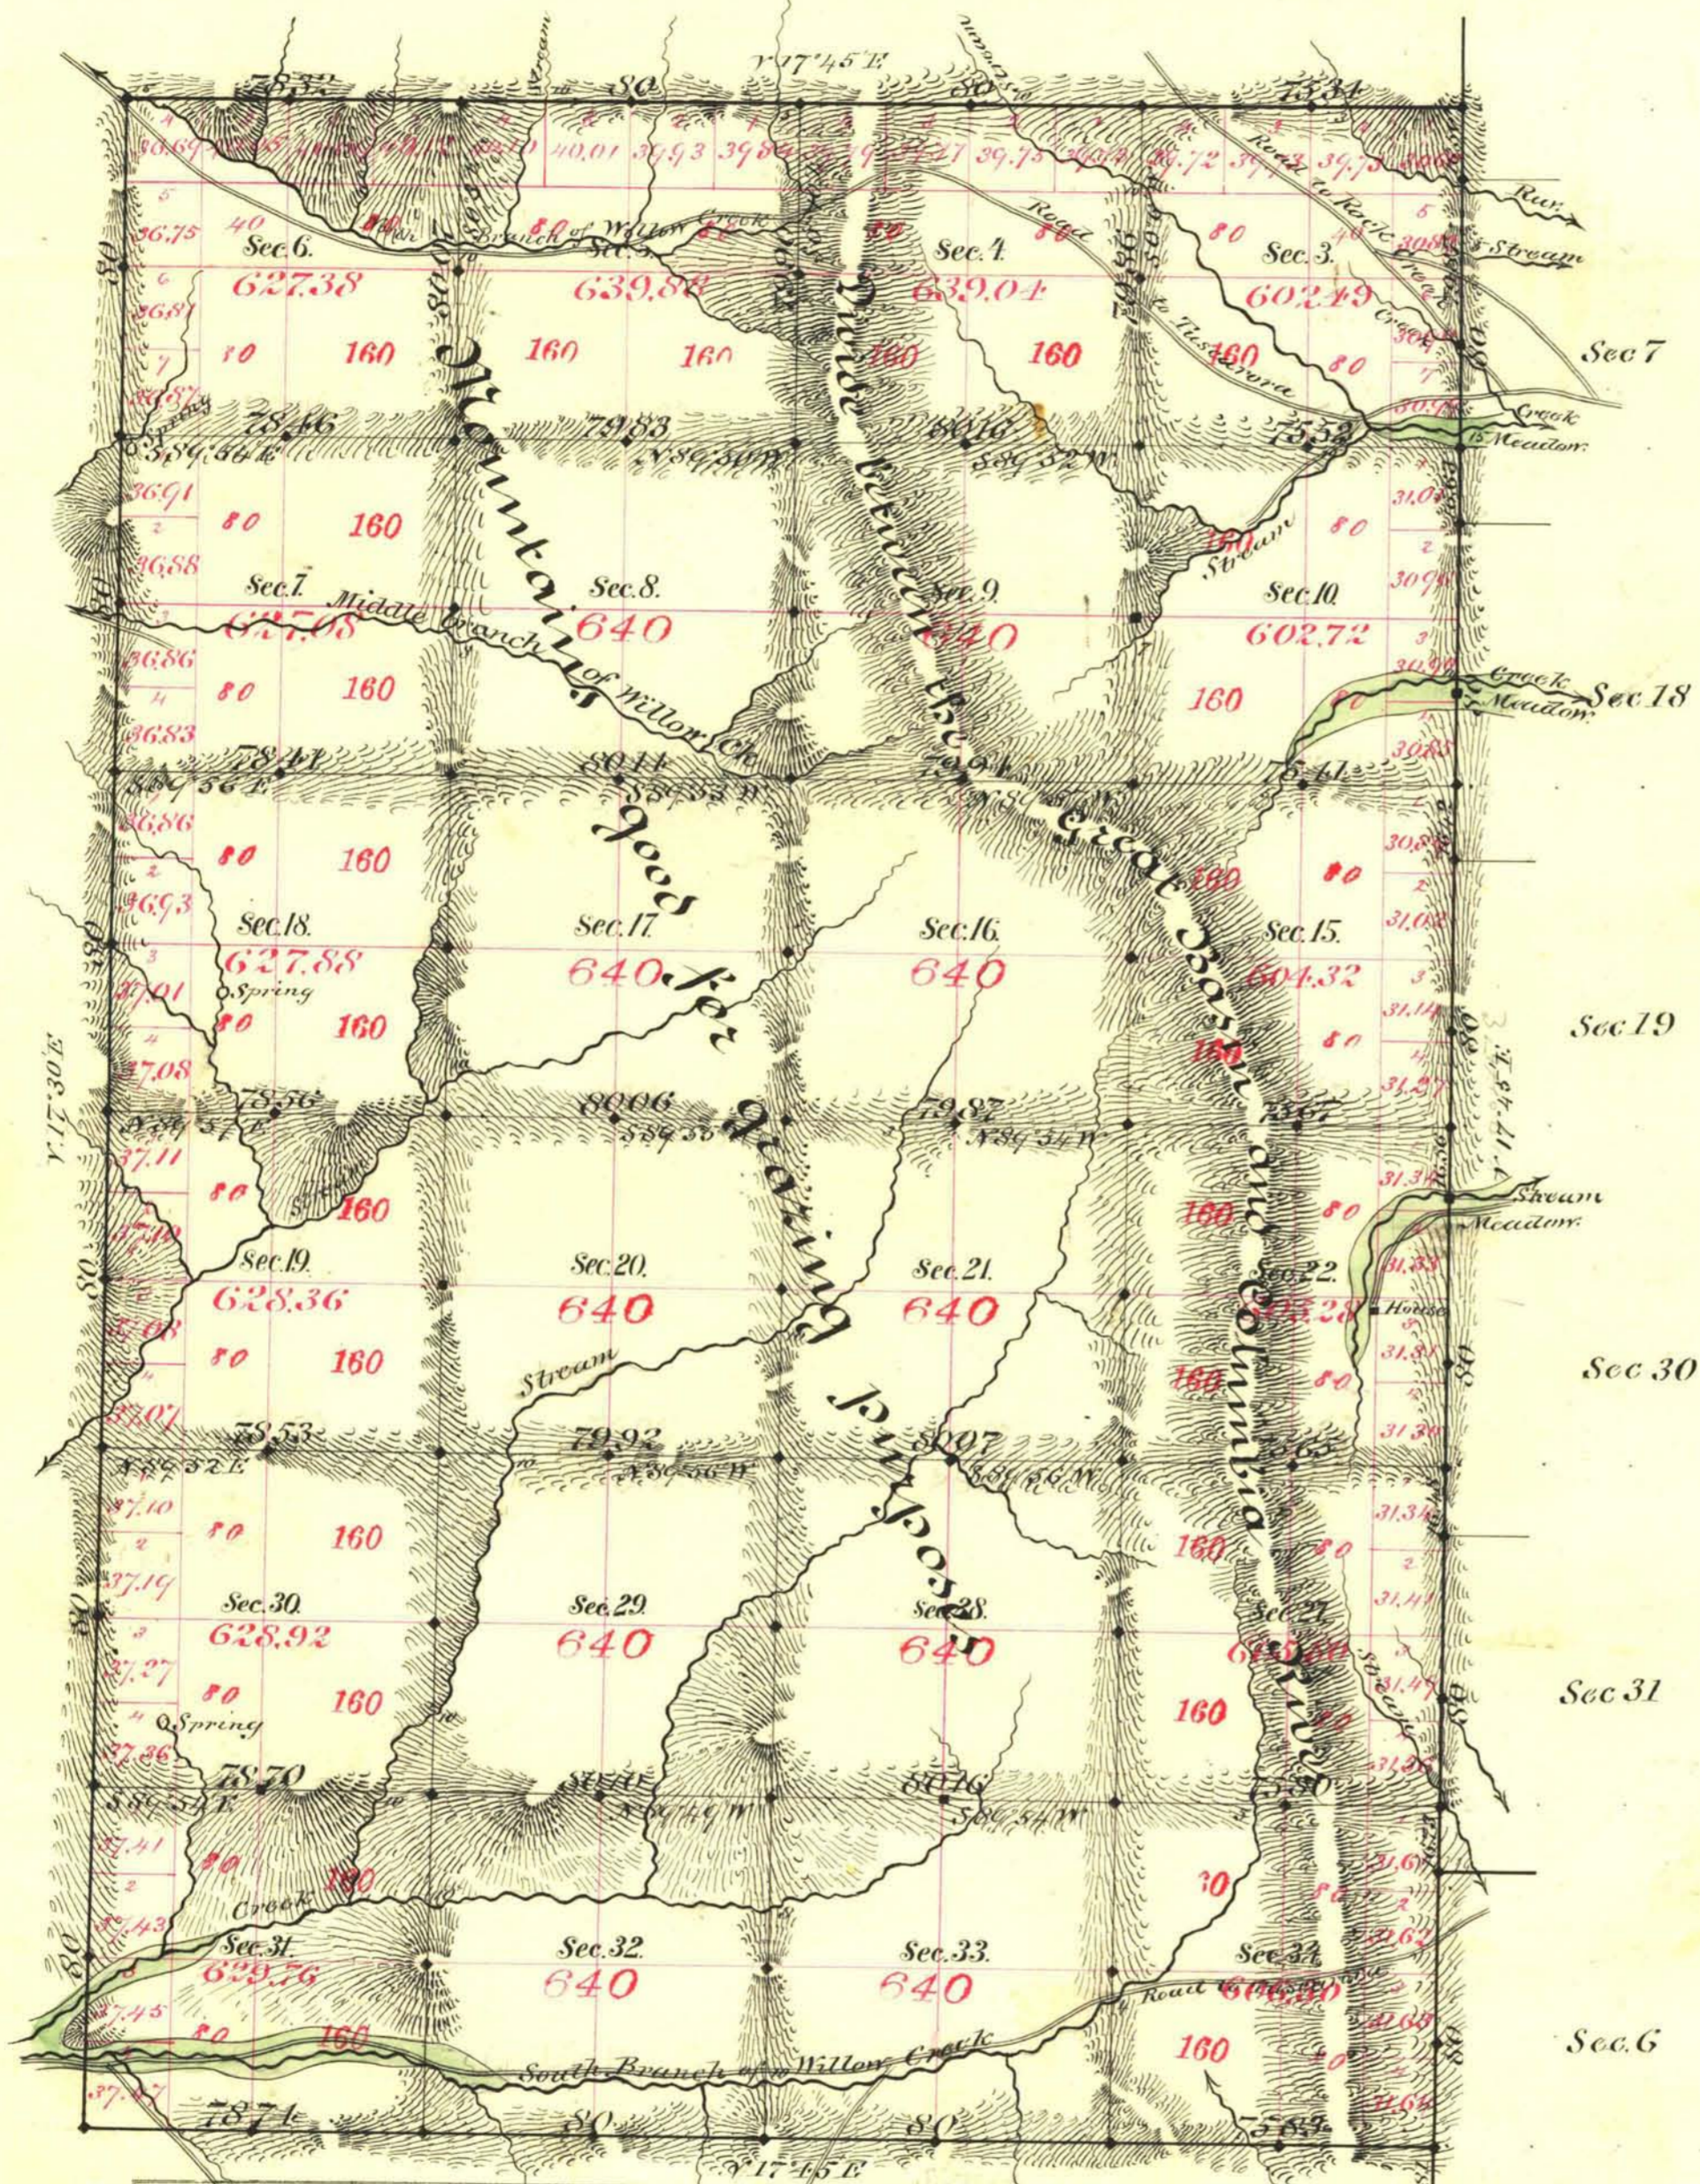

Aggregate Area of Public Land surveyed 15075.41 ac.

Commenced Sept 25th 1884
Completed " 30th "

Subdivisions run with a Variation of 17° 45' East

Surveys Designated.	By Whom Surveyed.	Date of Contract.	Amount of Surveys.	When Surveyed.	Acres.
W. 6 th	M. C. Clellan & Stewart	Mar 14 th 1884	25 - 30 - 35	1884	169
E. N. & S.	J. K. Stewart	Aug 7 th 1884	13 - 68 - 10	"	170
Subdivisions	M. C. Clellan & Bridgman	" 9 th "	37 - 50 - 79	Sept. "	171
Connect on E. 6 th	"	" " "	1 - 02 - 82	"	"

The above Map of Township No. 39 North of Range No. 50 East of Mount Diablo Meridian is strictly conformable to the field notes of the survey thereof on file in this Office, which have been examined and approved.

Surveyor General's Office, Reno. *B. B. Purnell*
January 13th 1885 U.S. Sur. Gen^l of Nevada.