


TOWNSHIP 39 NORTH, RANGE 54 EAST, OF THE MOUNT DIABLO MERIDIAN, NEVADA

RESURVEY AND SURVEY

OFFICIALLY FILED
NEVADA STATE OFFICE
10:00 A.M., May 21, 1980

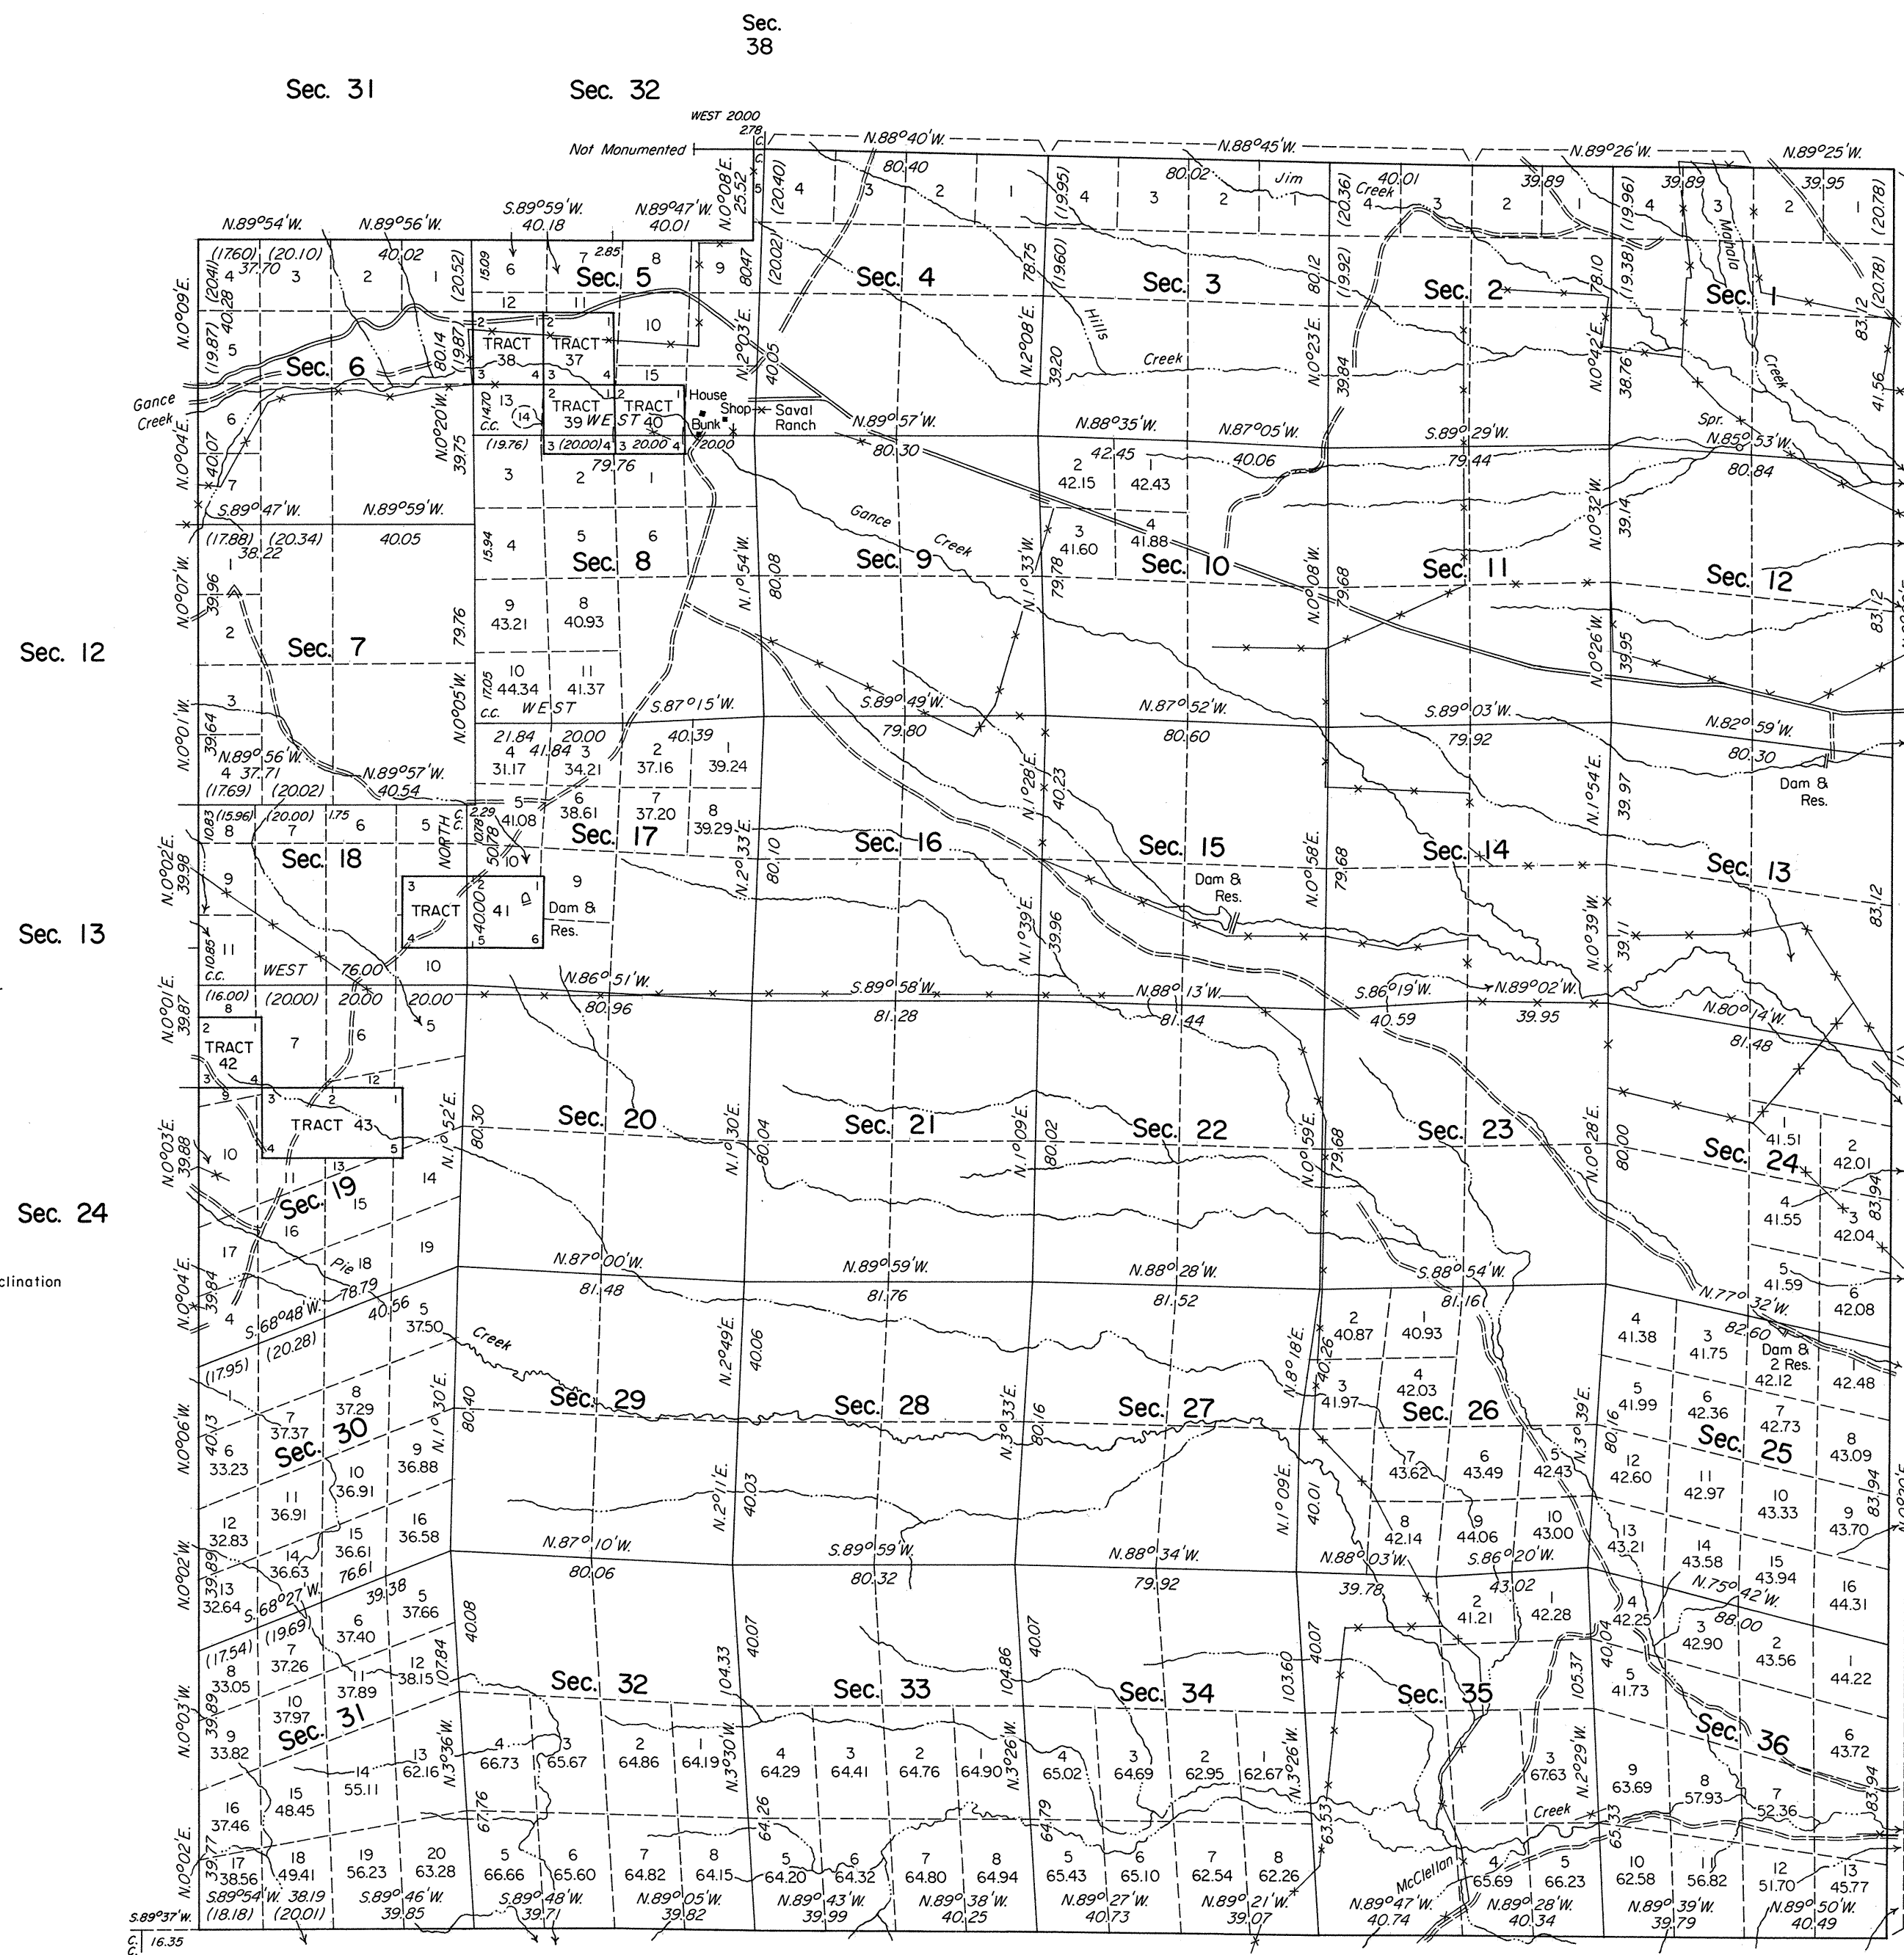

History of surveys is contained in the field notes.

A dependent resurvey of the east boundary, and the east 4 miles of the north boundary was executed under T. 39 N., R. 55 E., and T. 40 N., R. 54 E., respectively, of this group, accepted July 19, 1978.

This plat, in two sheets, represents a dependent resurvey of the south and west boundaries, a portion of the north boundary, and a portion of the subdivisional lines of T. 39 N., R. 54 E., designed to restore the corners in their true original locations according to the best available evidence; an independent resurvey of portions of sections 5, 8, 17, 18, and 19, that supersedes, so far as the public lands are concerned (hereon indicated by new subdivisional lines, lottings and areas) all such similar units that are shown upon the plat approved April 6, 1901, and the metes and bounds survey of Tracts 37, 38, 39, 40, 41, 42 and 43.

Lottings and areas, except as shown hereon, are as shown on plats approved February 25, 1871, April 6, 1901, and September 26, 1901.

Survey executed by Eldon W. Sibley and Joseph A. Bastian, Cadastral Surveyors, March 27, 1963 to November 9, 1978, under Special Instructions dated February 27, 1963, and Supplemental Special Instructions dated October 23, 1968 and June 21, 1978, for Group No. 404, Nevada.

For enlargements of sections 5, 8, 17, 18 and 19, Tracts 37 thru 43, and the index to segregated tracts, see Sheet No. 2.

Total Area of Tract Segregation	355.57
Total Area Independently Resurveyed	
Exclusive of Segregations	1,184.14
Total Area Dependently Resurveyed	22,084.81
Total Area	23,624.52

UNITED STATES DEPARTMENT OF THE INTERIOR
BUREAU OF LAND MANAGEMENT
Denver, Colorado October 10, 1979

This plat is strictly conformable to the approved field notes, and the survey, having been correctly executed in accordance with the requirements of law and the regulations of this Bureau, is hereby accepted.

For the Director

J. J. Jorke

Chief, Cadastral Survey
Examination & Approval Staff

Latitude 41°13'09.324"N.
Longitude 115°49'53.565"W.

Scale in Chains
0 10 20 30 40 50

R.53E. R.54E.
T.38N.