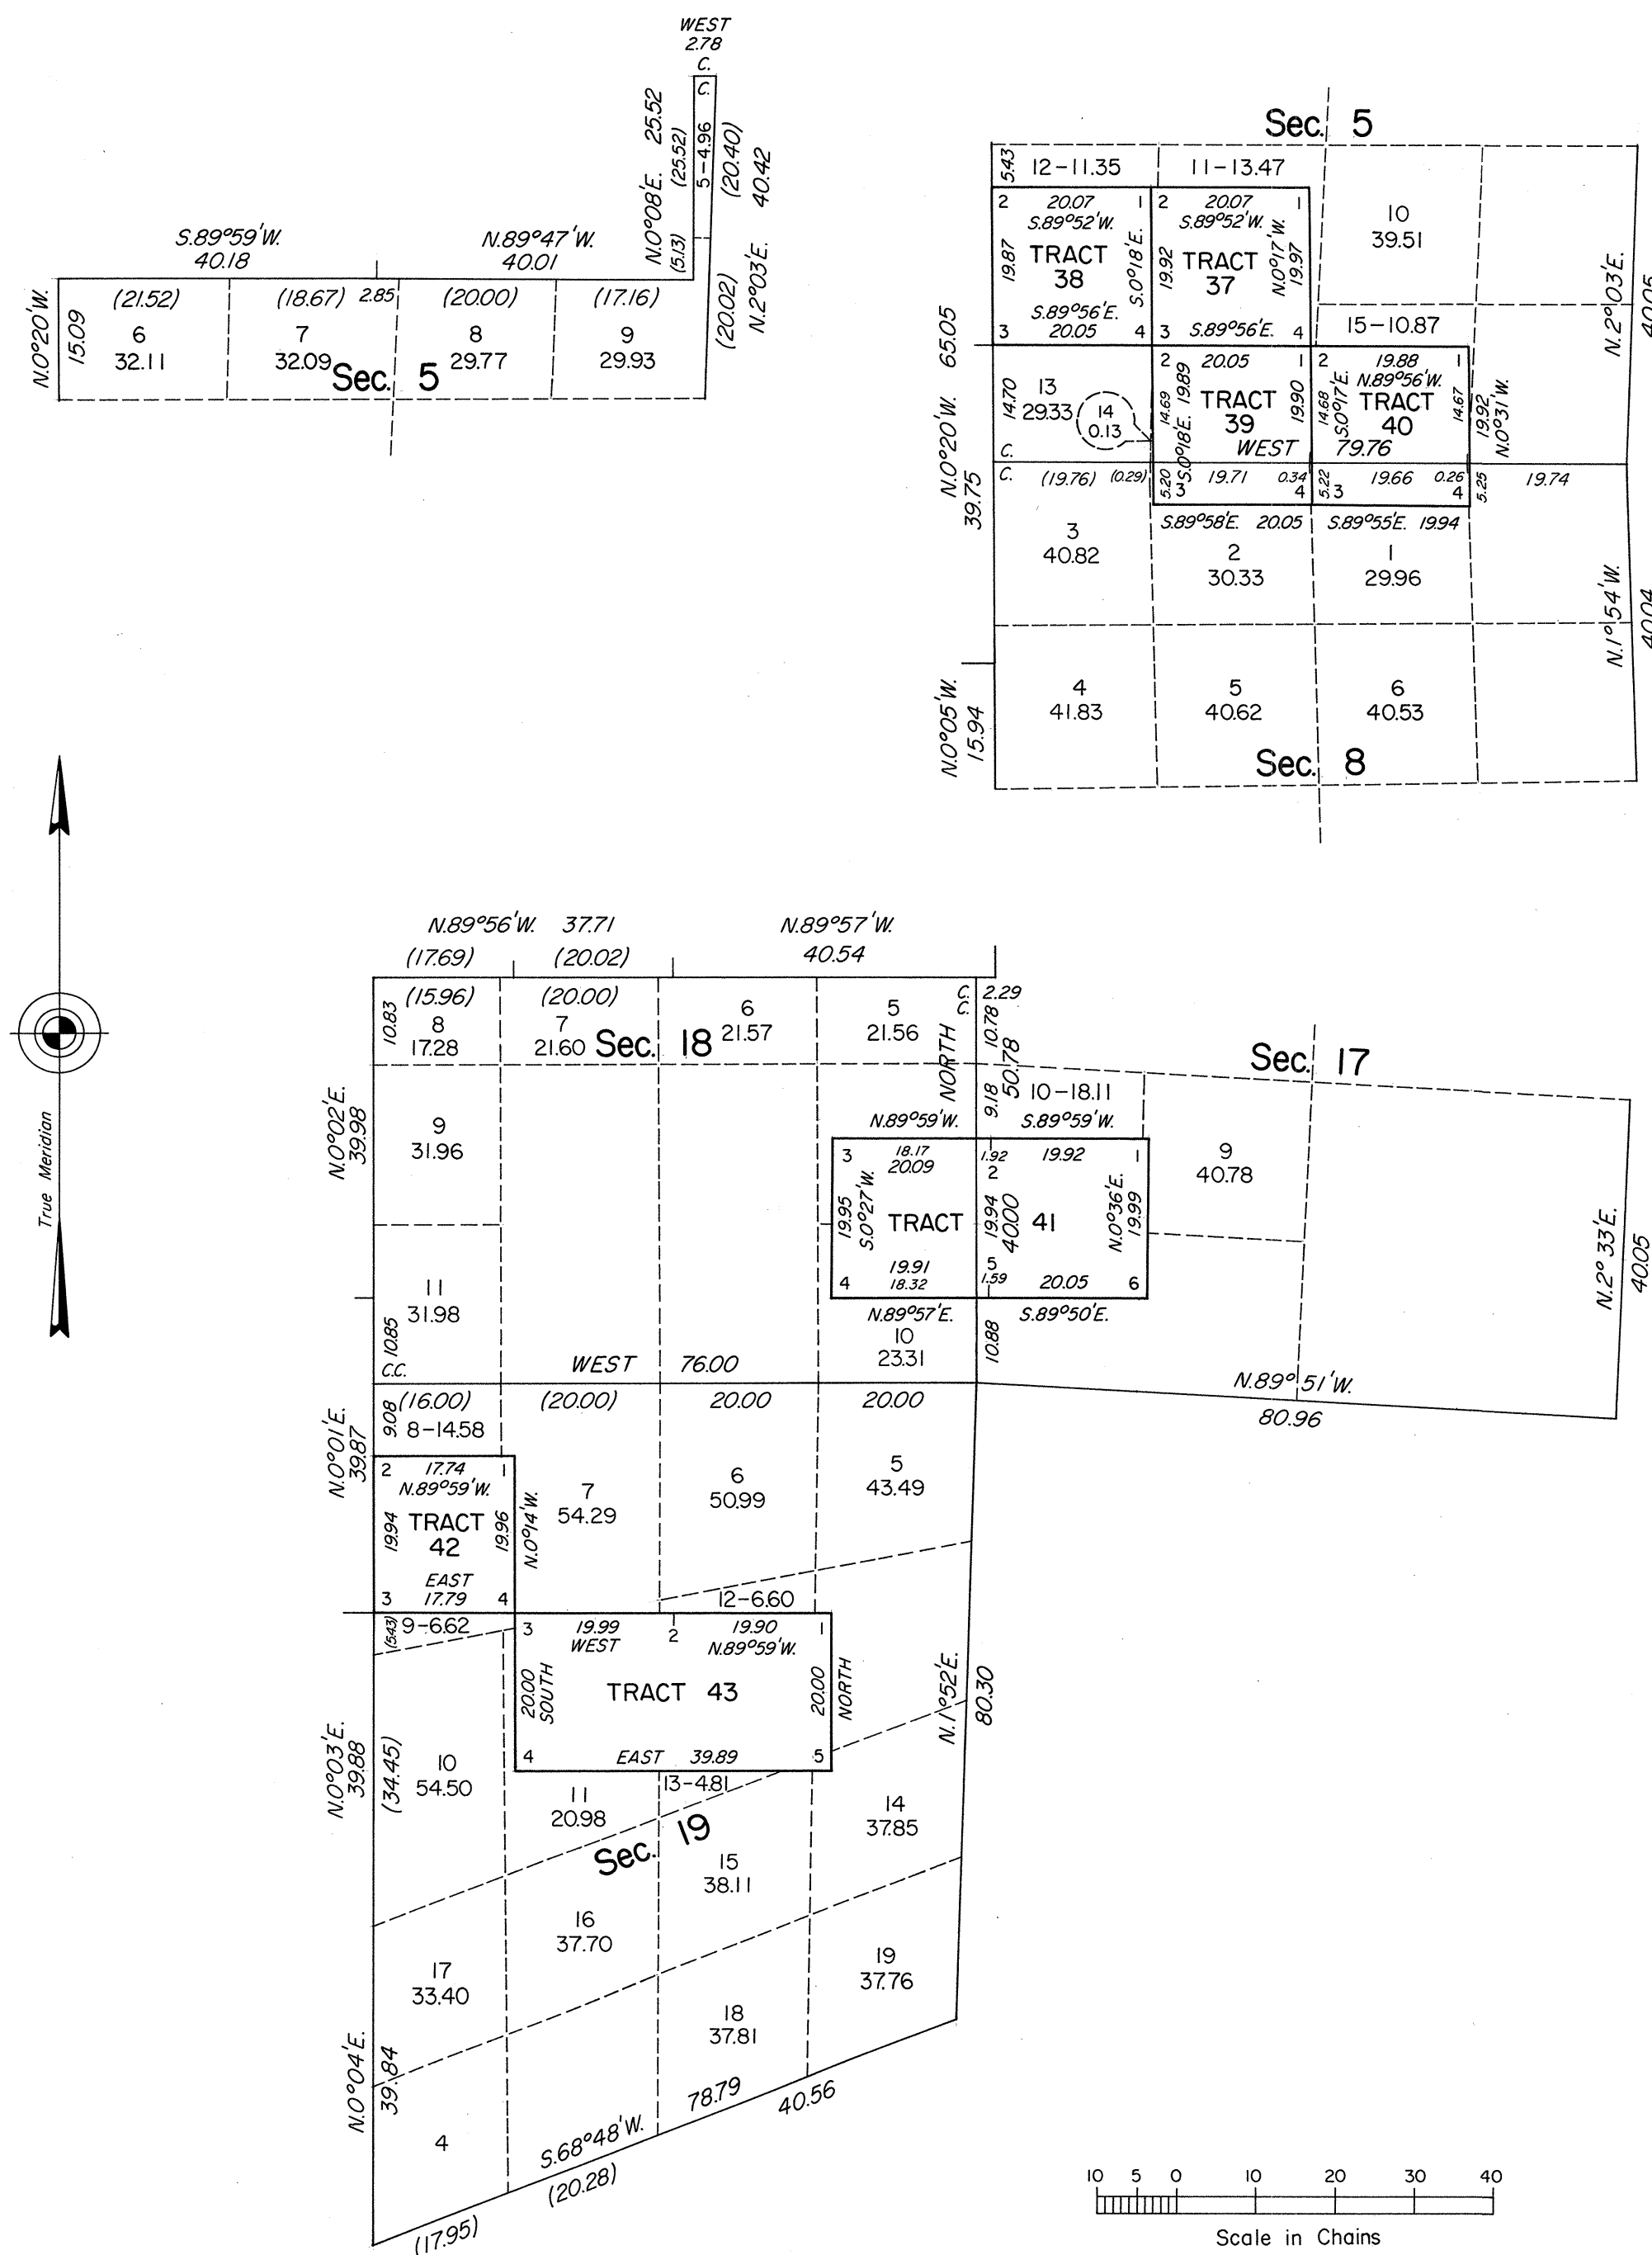


TOWNSHIP 39 NORTH, RANGE 54 EAST, OF THE MOUNT DIABLO MERIDIAN, NEVADA

ENLARGED DIAGRAM

OFFICIALLY FILED
NEVADA STATE OFFICE
10:00 a.m., May 21, 1980

INDEX TO SEGREGATED TRACTS

NO.	TRACT ENTRY AND STATUS	ORIGINAL SURVEY			
		TP.	RG.	SEC.	SUBDVN.
37	Elko 02013 F.X. Aztec Land & Cattle Co. Patent 544467	39	54	5	SE $\frac{1}{4}$ NW $\frac{1}{4}$
38	Elko 03109 H.E. Chauncey W. Griswold Patent 632550	39	54	5	SW $\frac{1}{4}$ NW $\frac{1}{4}$
39	Elko 03110 H.E. Chauncey W. Griswold Patent 658252	39	54	5	NE $\frac{1}{4}$ SW $\frac{1}{4}$
40	Elko 02013 F.X. Aztec Land & Cattle Co. Patent 544467	39	54	5	NW $\frac{1}{4}$ SE $\frac{1}{4}$
41	LIST 7 State Selection State of Nevada SS 7 Partially Reconveyed N-18 3/28/1967	39	54	17	SW $\frac{1}{4}$ NW $\frac{1}{4}$ SE $\frac{1}{4}$ NE $\frac{1}{4}$
42	LIST 20 State Selection State of Nevada SS 20	39	54	18	Lot 4
43	LIST 20 State Selection State of Nevada SS 20	39	54	19	NW $\frac{1}{4}$ NE $\frac{1}{4}$ NE $\frac{1}{4}$ NW $\frac{1}{4}$

This sheet represents an enlarged diagram of sections 5, 8, 17, 18 and 19 and Tracts 37 thru 43.

Reference should be made to Sheet No. 1 for survey information.

The segregation of Tracts 37, 38, 39, 40, 41, 42 and 43, represent the position and form of said tracts under the original description as referred to the original survey approved April 6, 1901, located as such units and marked on the ground according to the best available evidence of their legal boundaries.

UNITED STATES DEPARTMENT OF THE INTERIOR
BUREAU OF LAND MANAGEMENT
Denver, Colorado October 10, 1979

This plat is strictly conformable to the approved field notes, and the survey, having been correctly executed in accordance with the requirements of law and the regulations of this Bureau, is hereby accepted.

For the Director

J. J. J. J.

Chief, Cadastral Survey
Examination & Approval Staff

