


TOWNSHIP 39 NORTH, RANGE 55 EAST, OF THE MOUNT DIABLO MERIDIAN, NEVADA

DEPENDENT RESURVEY

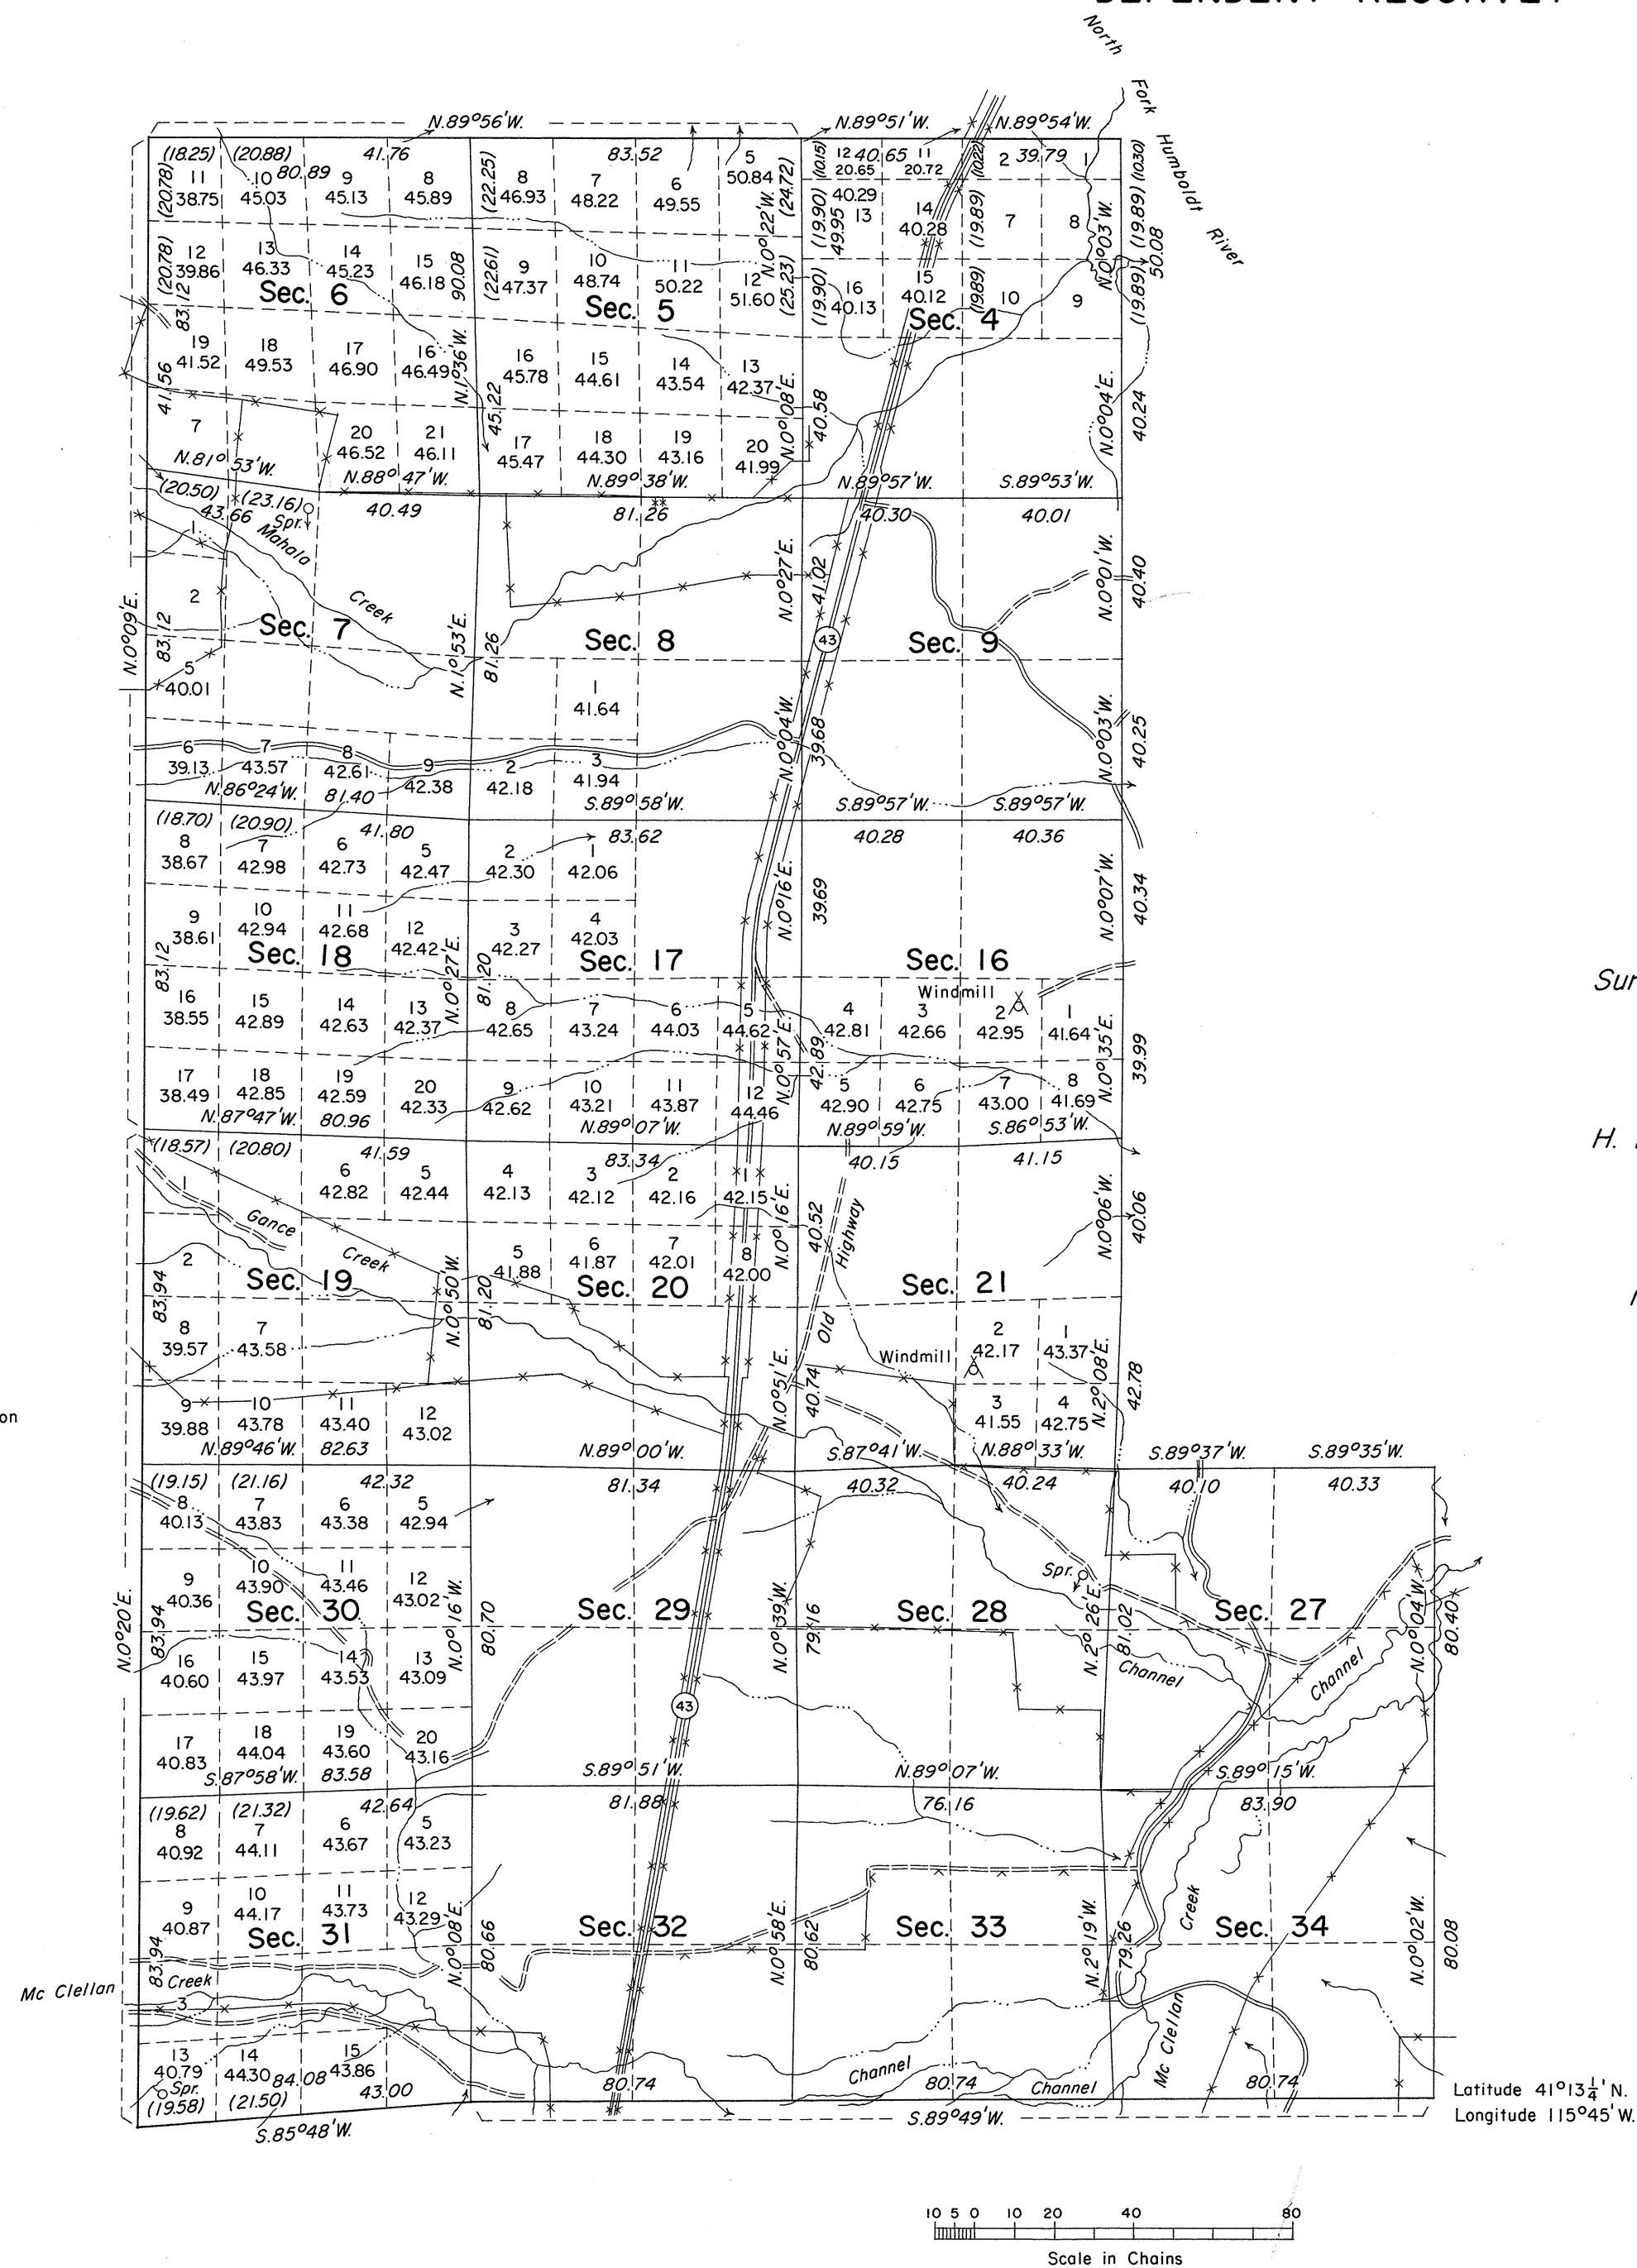

A history of surveys is contained in the field notes.

This plat represents a dependent resurvey of the west boundary, a portion of the north and south boundaries, and a portion of the subdivisional lines of T. 39 N., R. 55 E., designed to restore the corners in their true original locations according to the best available evidence.

Lottings and areas, except as shown hereon, are as shown on the plats approved February 25, 1871, April 6, 1901, and September 23, 1901.

Survey executed by Eldon W. Sibley, Cadastral Surveyor, April 29, 1963 to October 24, 1969, under Special Instructions dated February 27, 1963, for Group No. 404, Nevada.

Surveyed by

H. B. Maxson

in 1900

UNITED STATES DEPARTMENT OF THE INTERIOR
BUREAU OF LAND MANAGEMENT
Washington, D.C. July 19, 1978

This plat is strictly conformable to the approved field notes, and the survey, having been correctly executed in accordance with the requirements of law and the regulations of this Bureau, is hereby accepted.

For the Director

Roger T. Barron

Acting Chief, Division of Cadastral Survey