


Township N. 39 North

Range N. 60 East

Mount Diablo Meridian

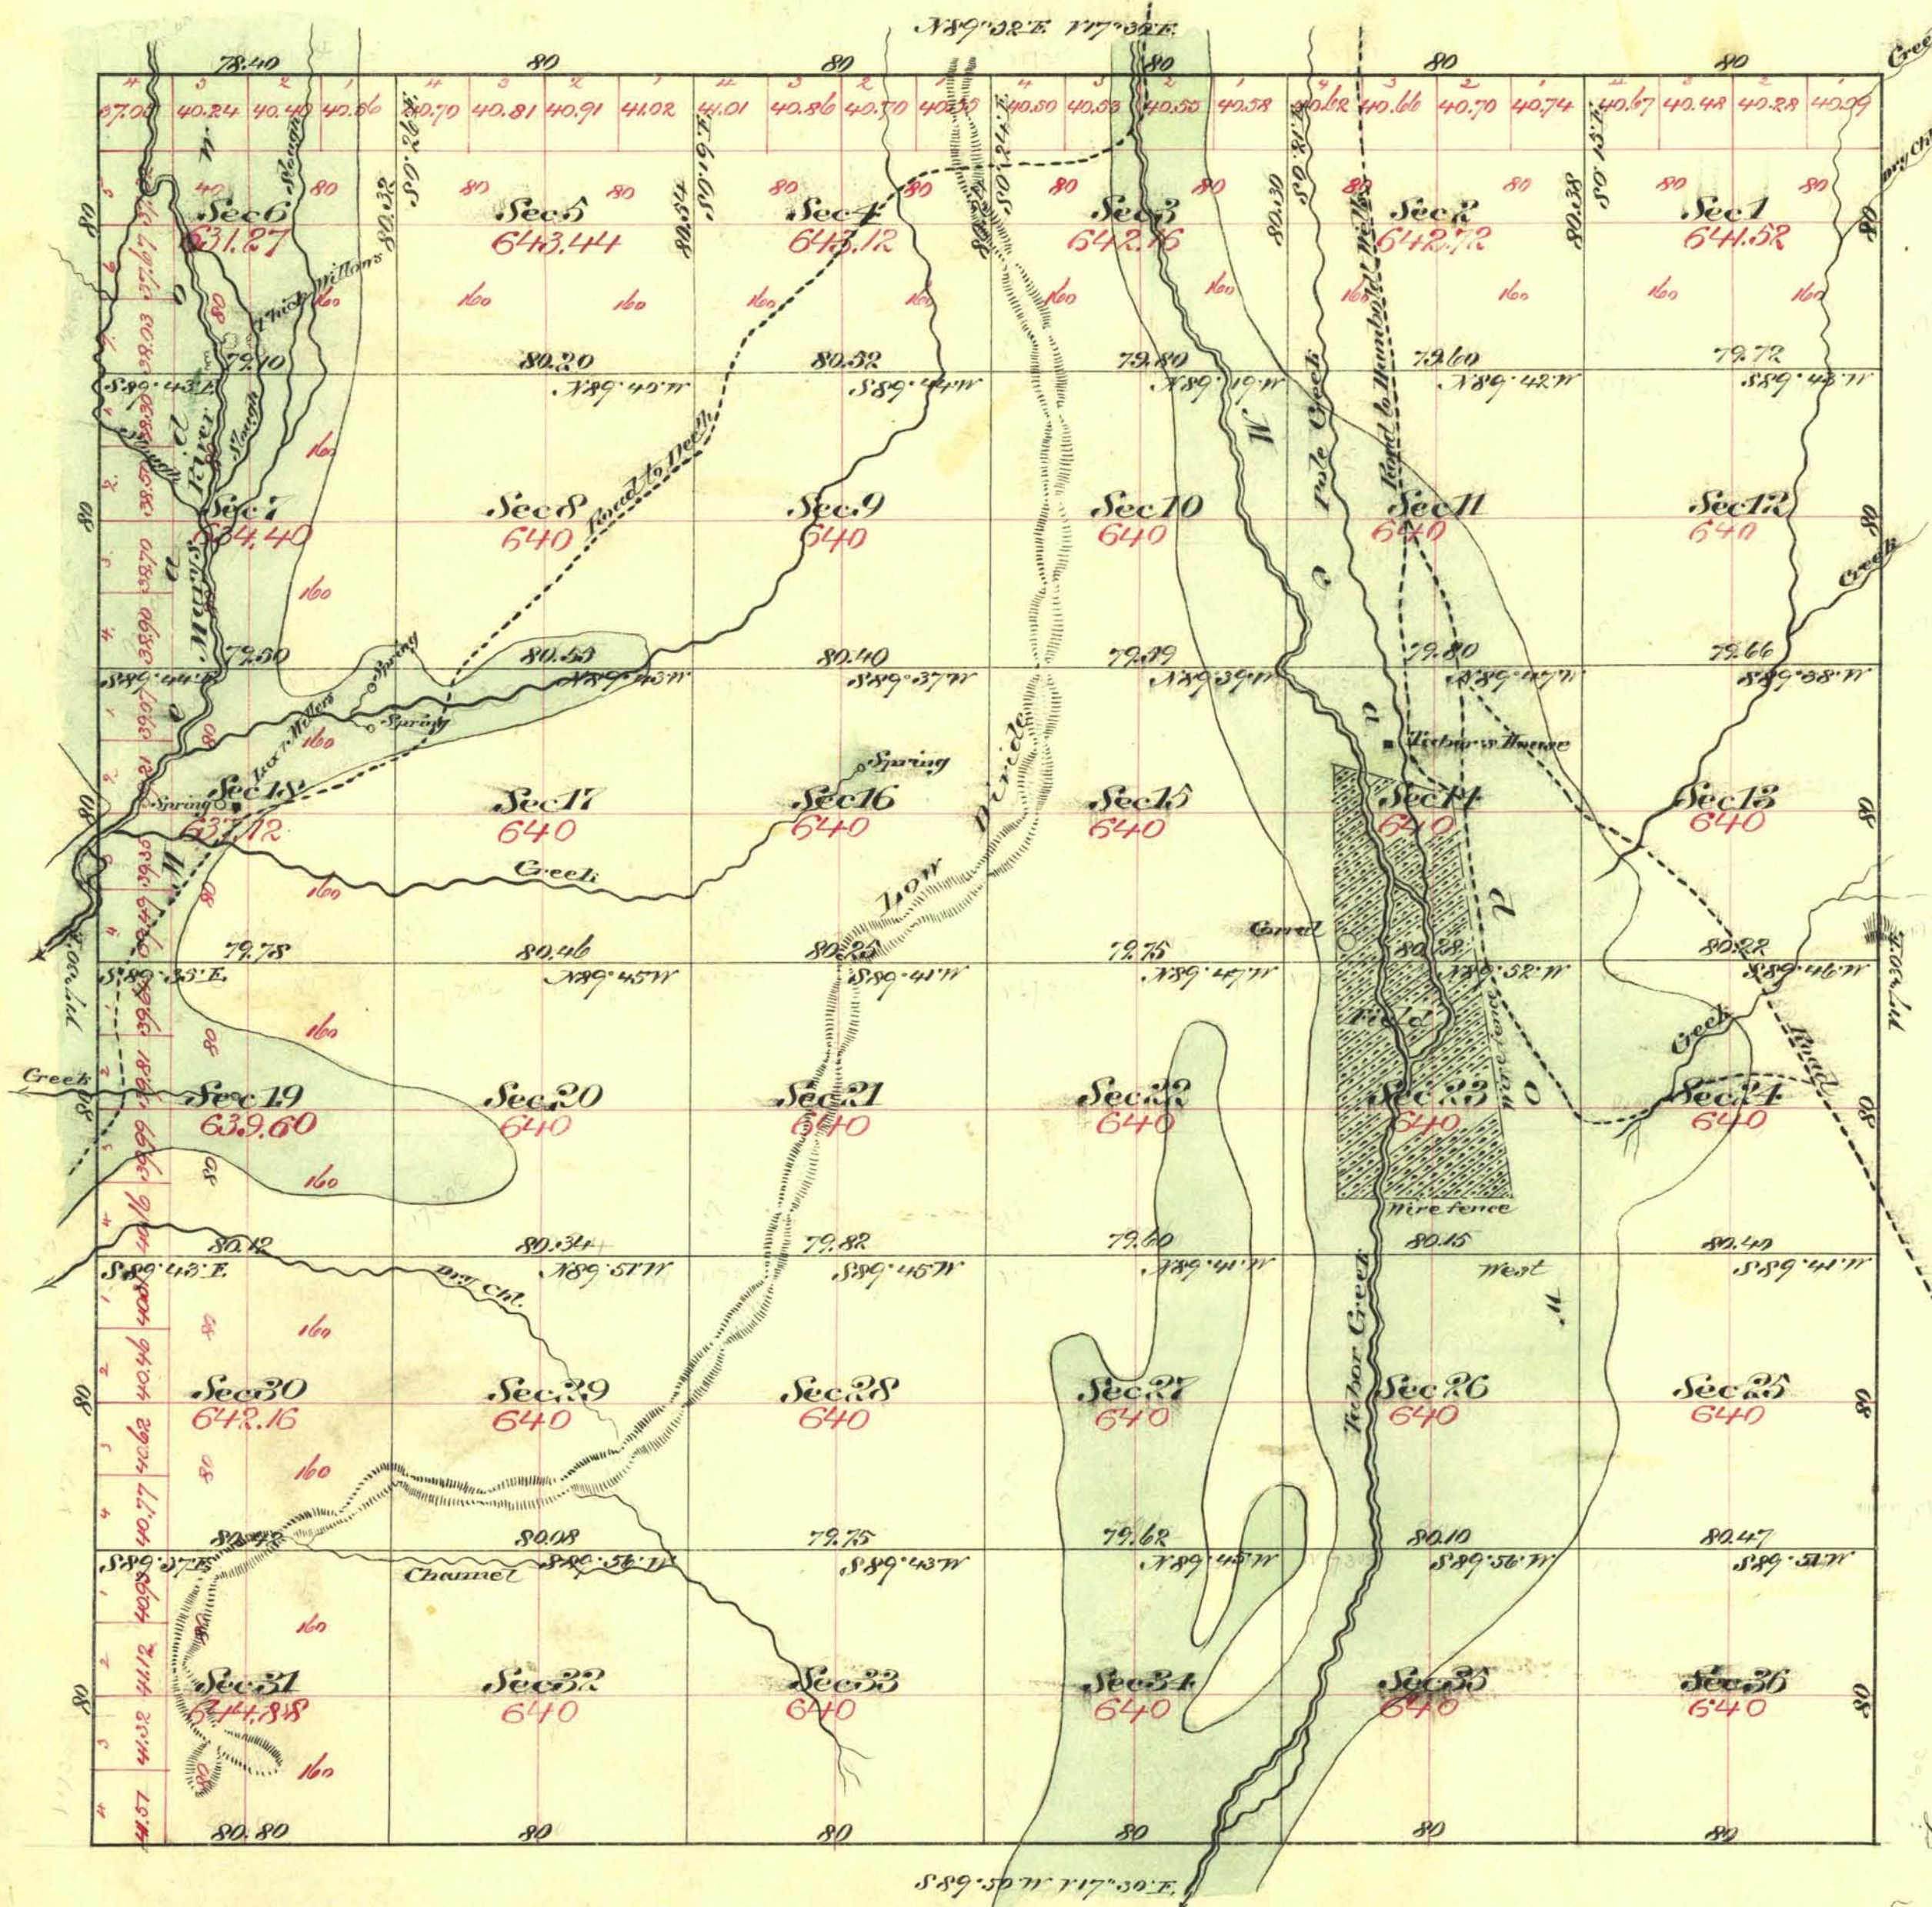

Aggregate Area of Public Land Surveyed

23,942.39 Ac.

Commenced October 6<sup>th</sup> 1879  
Completed " 17<sup>th</sup> "

Subdivisions not otherwise noted run with Variation 17° 30' East

| Survey designated | By whom Surveyed         | Date of Contact            | Am. of Survey | When Surveyed |
|-------------------|--------------------------|----------------------------|---------------|---------------|
| South boundary    | C. C. Tracy              | Aug. 22 <sup>nd</sup> 1868 | 6 - 00 - 80   | 1868          |
| Rest of           | Banker, Bird & McClellan | Sept. 1 <sup>st</sup> 1879 | 17 - 78 - 40  | 1879          |
| Subdivisions      | "                        | "                          | 60 - 01 - 83  | October "     |

T<sup>h</sup> Con.  
21  
90

2597

The above plat of Township N. 39 North of Range N. 60 East Mount Diablo Meridian is hereby confirmed to the field notes of the survey thereof on file in this office which have been examined and approved  
U. S. Surveyor General's Office  
Virginia City Nev.  
Jan 8<sup>th</sup> 1880

C. C. Tracy  
U. S. Survey Genl, Nev

T 39 N, R 60 E

V. D.

U.S.