


Township N° 39 North

Range N° 61 East

Mount Diablo Meridian

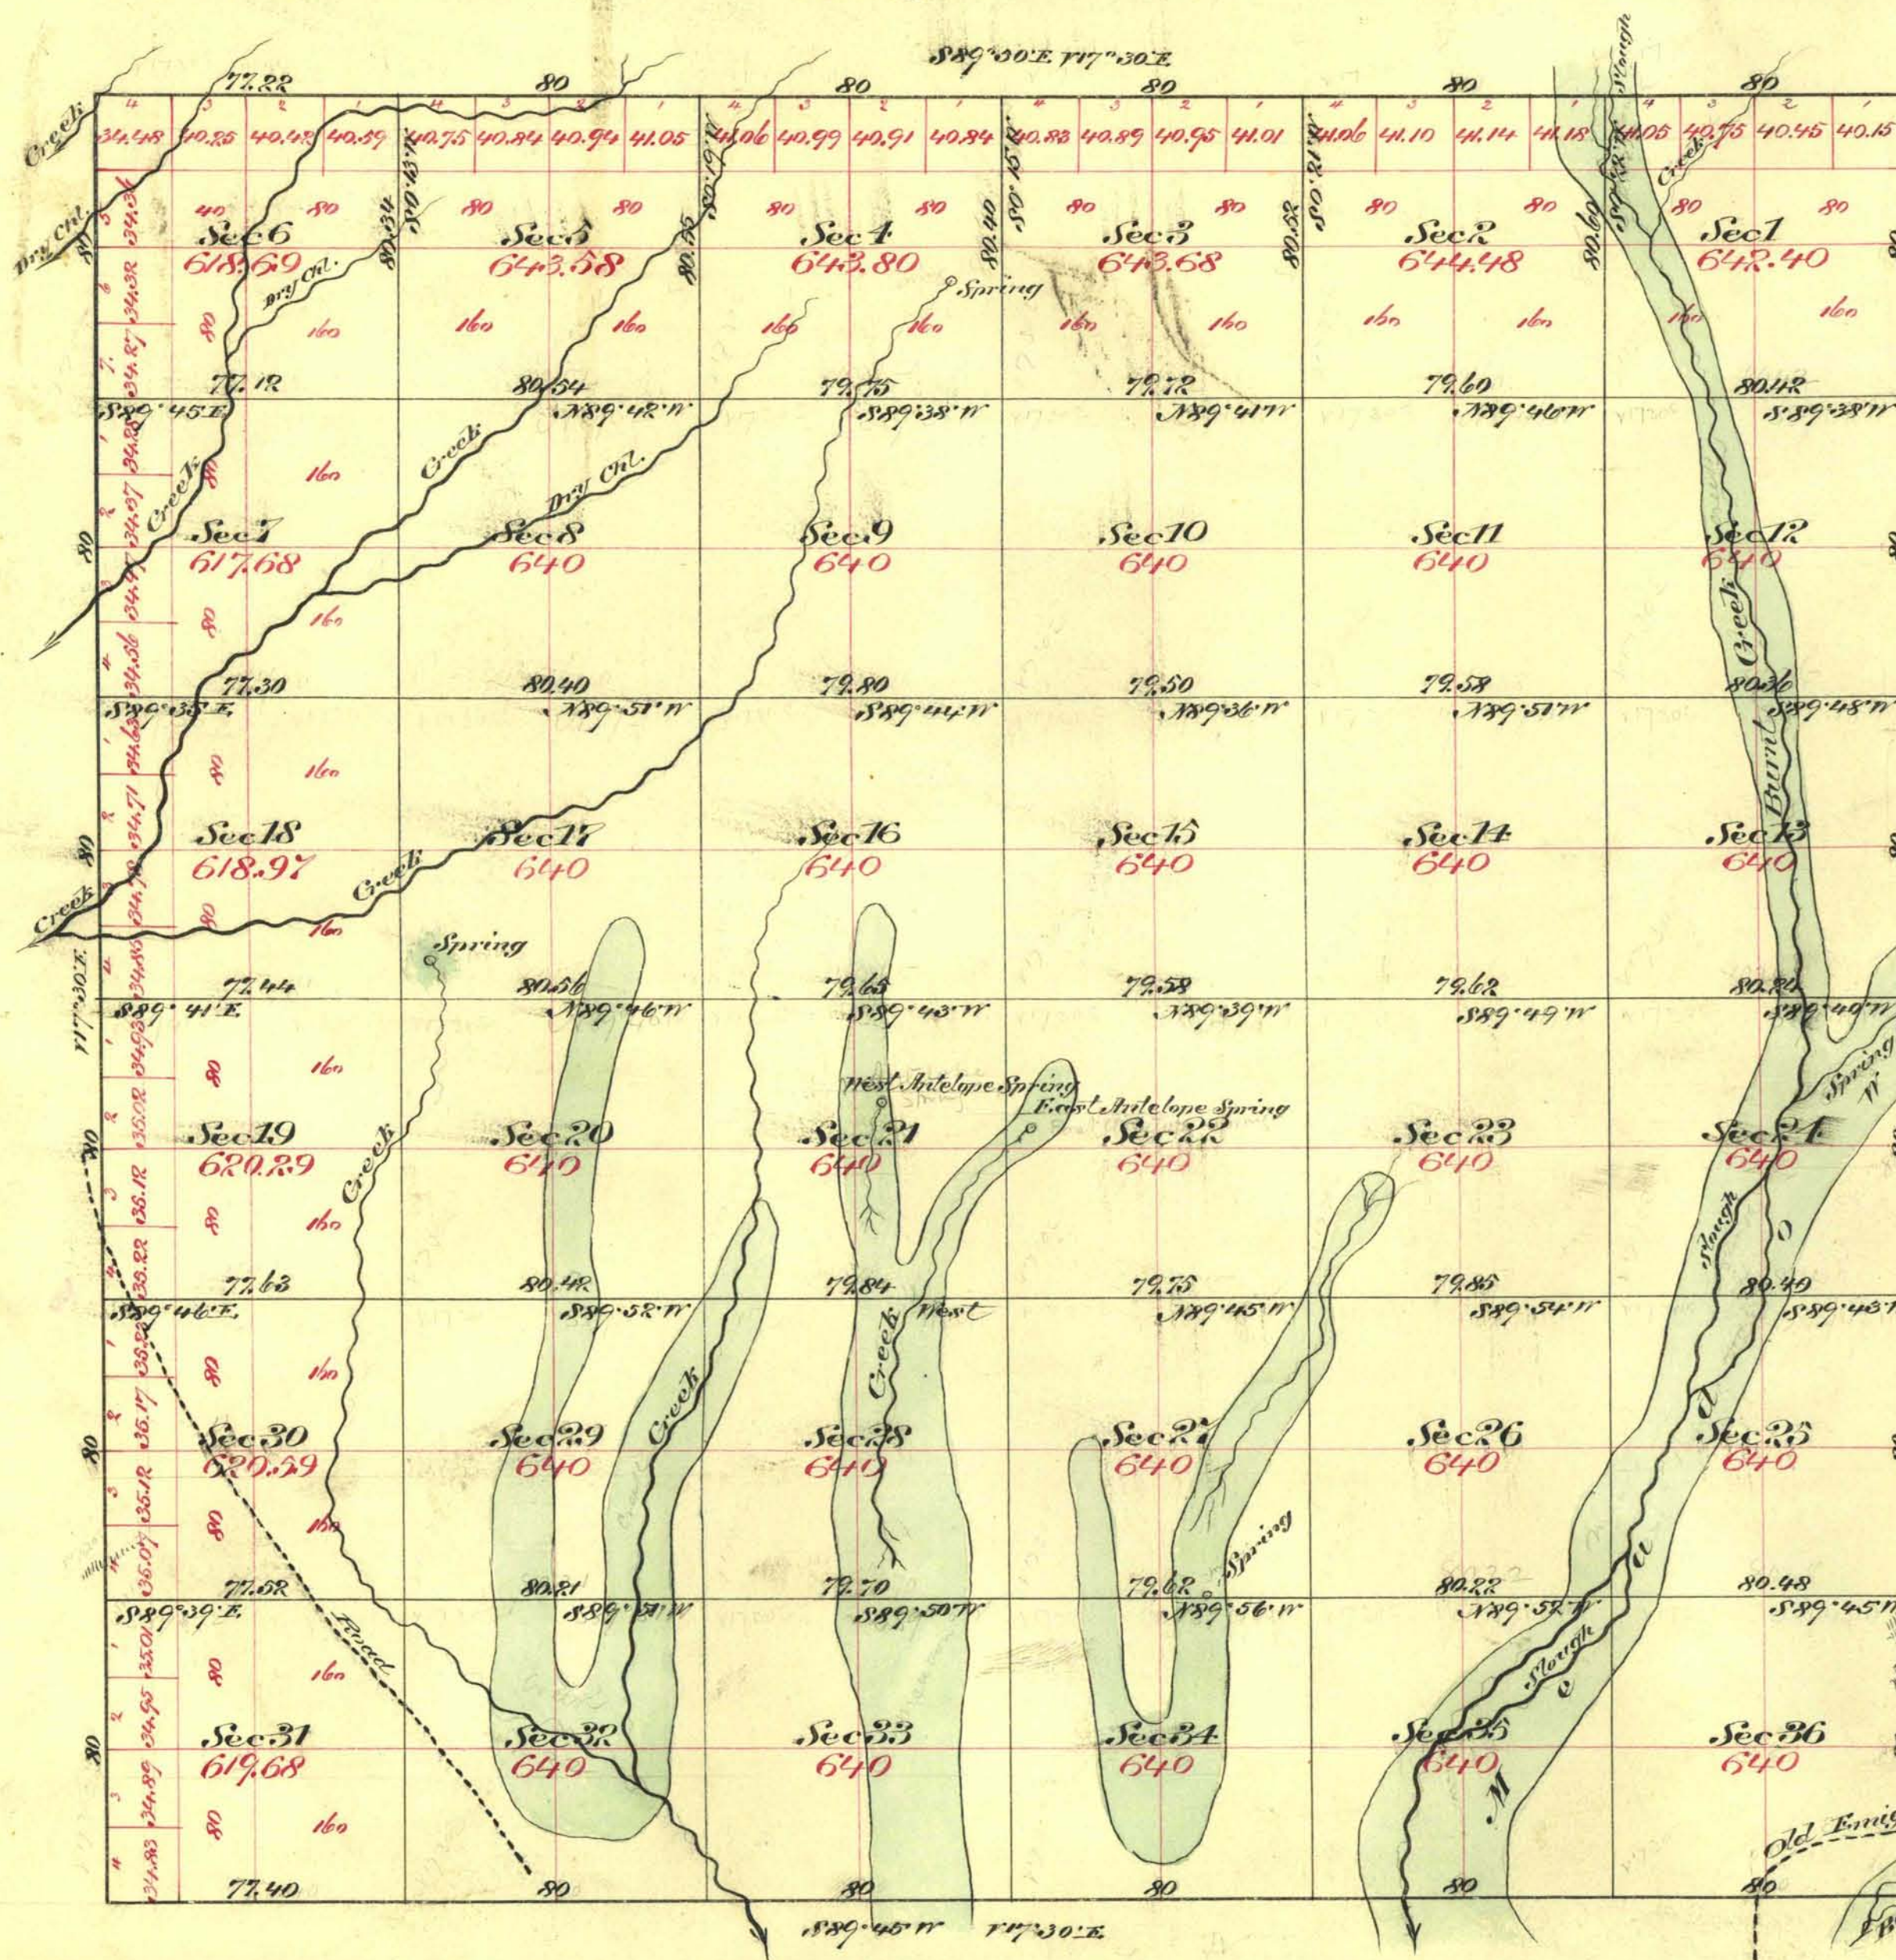

Aggregate Area of Public Land Surveyed 22,933.84 Ac.

Commenced October 30th 1879
Completed November 7th

Old Emigrant Road
Spring Creek

Subdivisions not otherwise noted run variation 17° 30' East

The above plat of Township N° 39 North of Range N° 61 East Mount Diablo Meridian is strictly conformable to the field notes of the survey thereof on file in this office which have been examined and approved
U.S. Surv. Genl. Office
Virginia City Nev.
January 3rd 1880

E. S. Davis

U.S. Surv. Genl. Sec.

Survey designated	By whom Surveyed	Date of Contract	Am't. of Survey	When Surveyed
South Boundary	C. C. Tracy	Aug. 22 nd 1868	5 - 77 - 40 ✓	1868
N. & W.	Barber, Belle & Mc Clellan	Sept. 1 st 1879	17 - 77 - 22 ✓	1879
Subdivisions	"	"	59 - 69 - 23 ✓	Oct. & Nov. "

2661

T39N, R61E