


TOWNSHIP 39 NORTH, RANGE 61 EAST, OF THE MOUNT DIABLO MERIDIAN, NEVADA
DEPENDENT RESURVEY AND SUBDIVISIONS

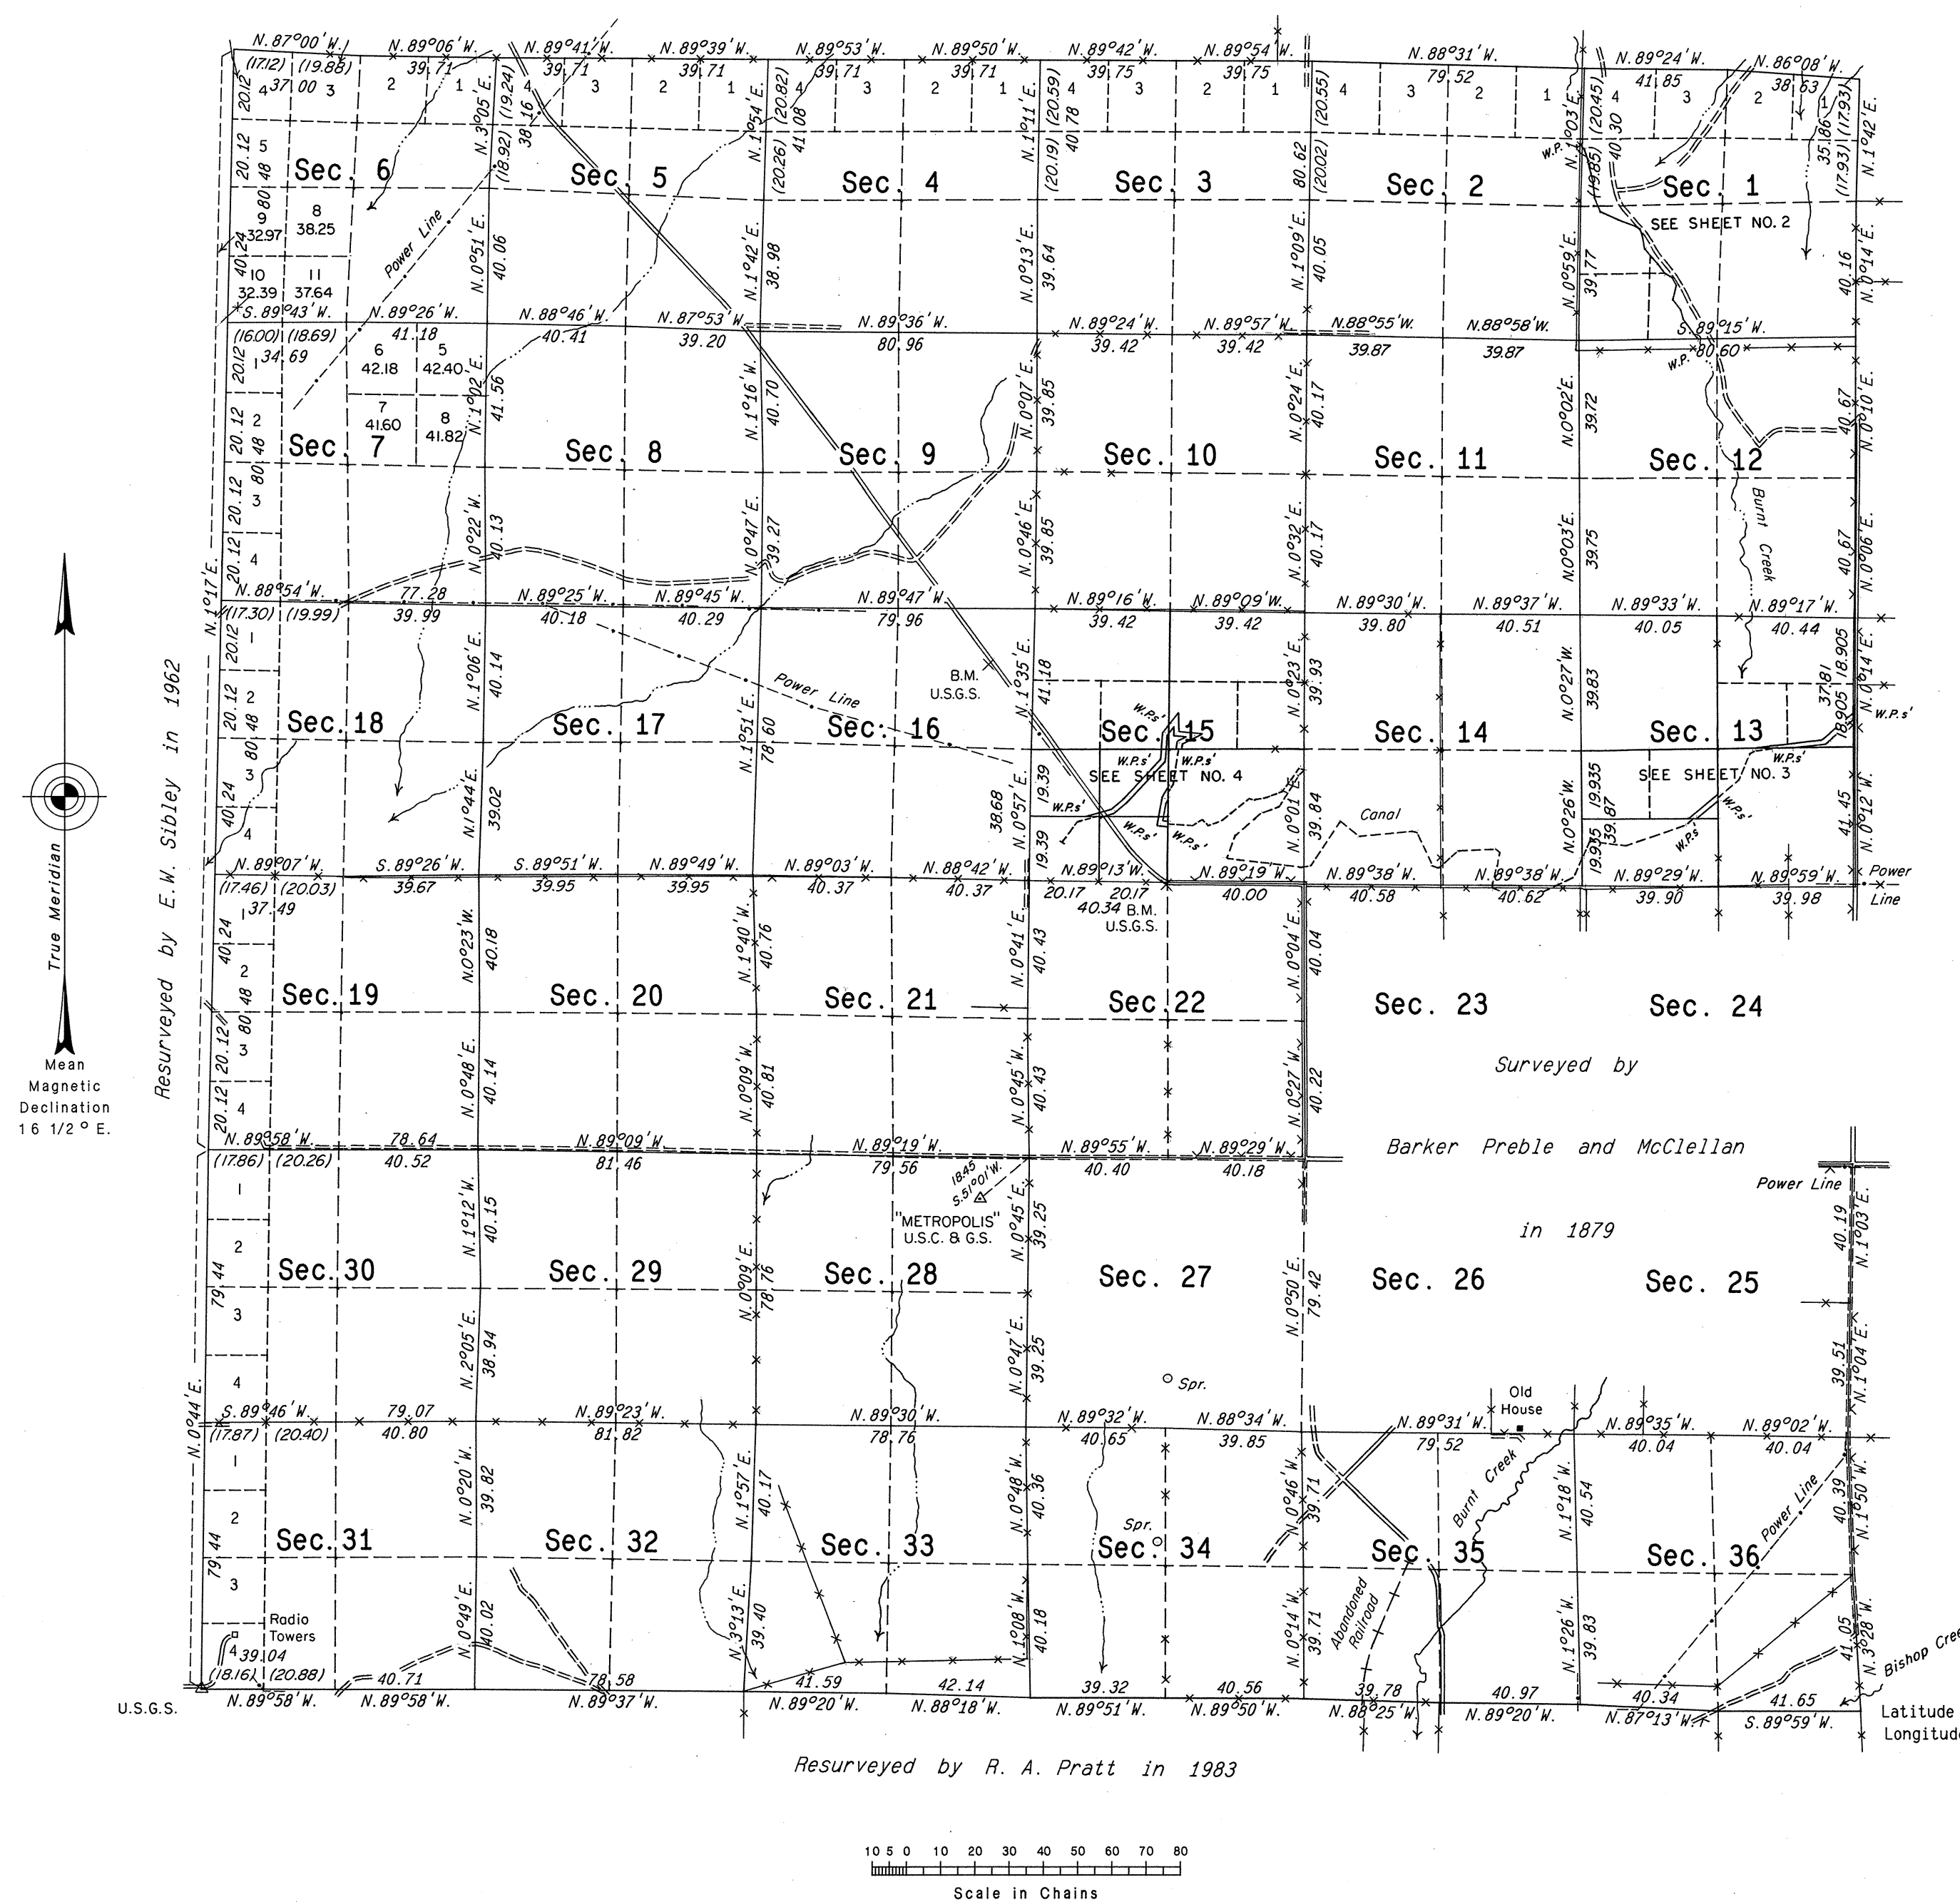

History of the earlier surveys is contained in the field notes.

A dependent resurvey of a portion of the west boundary of T. 39 N., R. 62 E., was executed concurrently under this same Group.

This plat, in four sheets, represents a dependent resurvey of the north boundary, a portion of the east boundary and a portion of the subdivisional lines, designed to restore the corners in their original locations according to the best available evidence, and the survey of the subdivisions of certain sections of T. 39 N., R. 61 E., Mount Diablo Meridian, Nevada. See Sheet Nos. 2 through 4 for enlargements of sections 1, 13 and 15.

The lottings and areas, except as shown hereon, are as shown on the plat approved January 8, 1880. Certain areas and lots shown hereon in section 7 pertain to Federal Estates only.

Survey executed by John A. Farmer, Stephen R. Lambeth and Ronald E. Williams, Cadastral Surveyors, beginning July 23, 1984 and completed December 18, 1985, under Special Instructions dated May 29, 1984 and Supplemental Special Instructions dated December 11, 1985, for Group No. 613, Nevada.

UNITED STATES DEPARTMENT OF THE INTERIOR
BUREAU OF LAND MANAGEMENT

Reno, Nevada

July 8, 1986

This plat is strictly conformable to the approved field notes, and the survey, having been correctly executed in accordance with the requirements of law and the regulations of this Bureau, is hereby accepted.

For the Director

Lancel E. Bland

Chief Cadastral Surveyor

Latitude 41°12'56.3"N.
Longitude 115°01'15.7"W.