


OFFICIALLY FILED
NEVADA STATE OFFICE
10:00 am October 1, 1985

TOWNSHIP 39 NORTH, RANGE 62 EAST, OF THE MOUNT DIABLO MERIDIAN, NEVADA

DEPENDENT RESURVEY

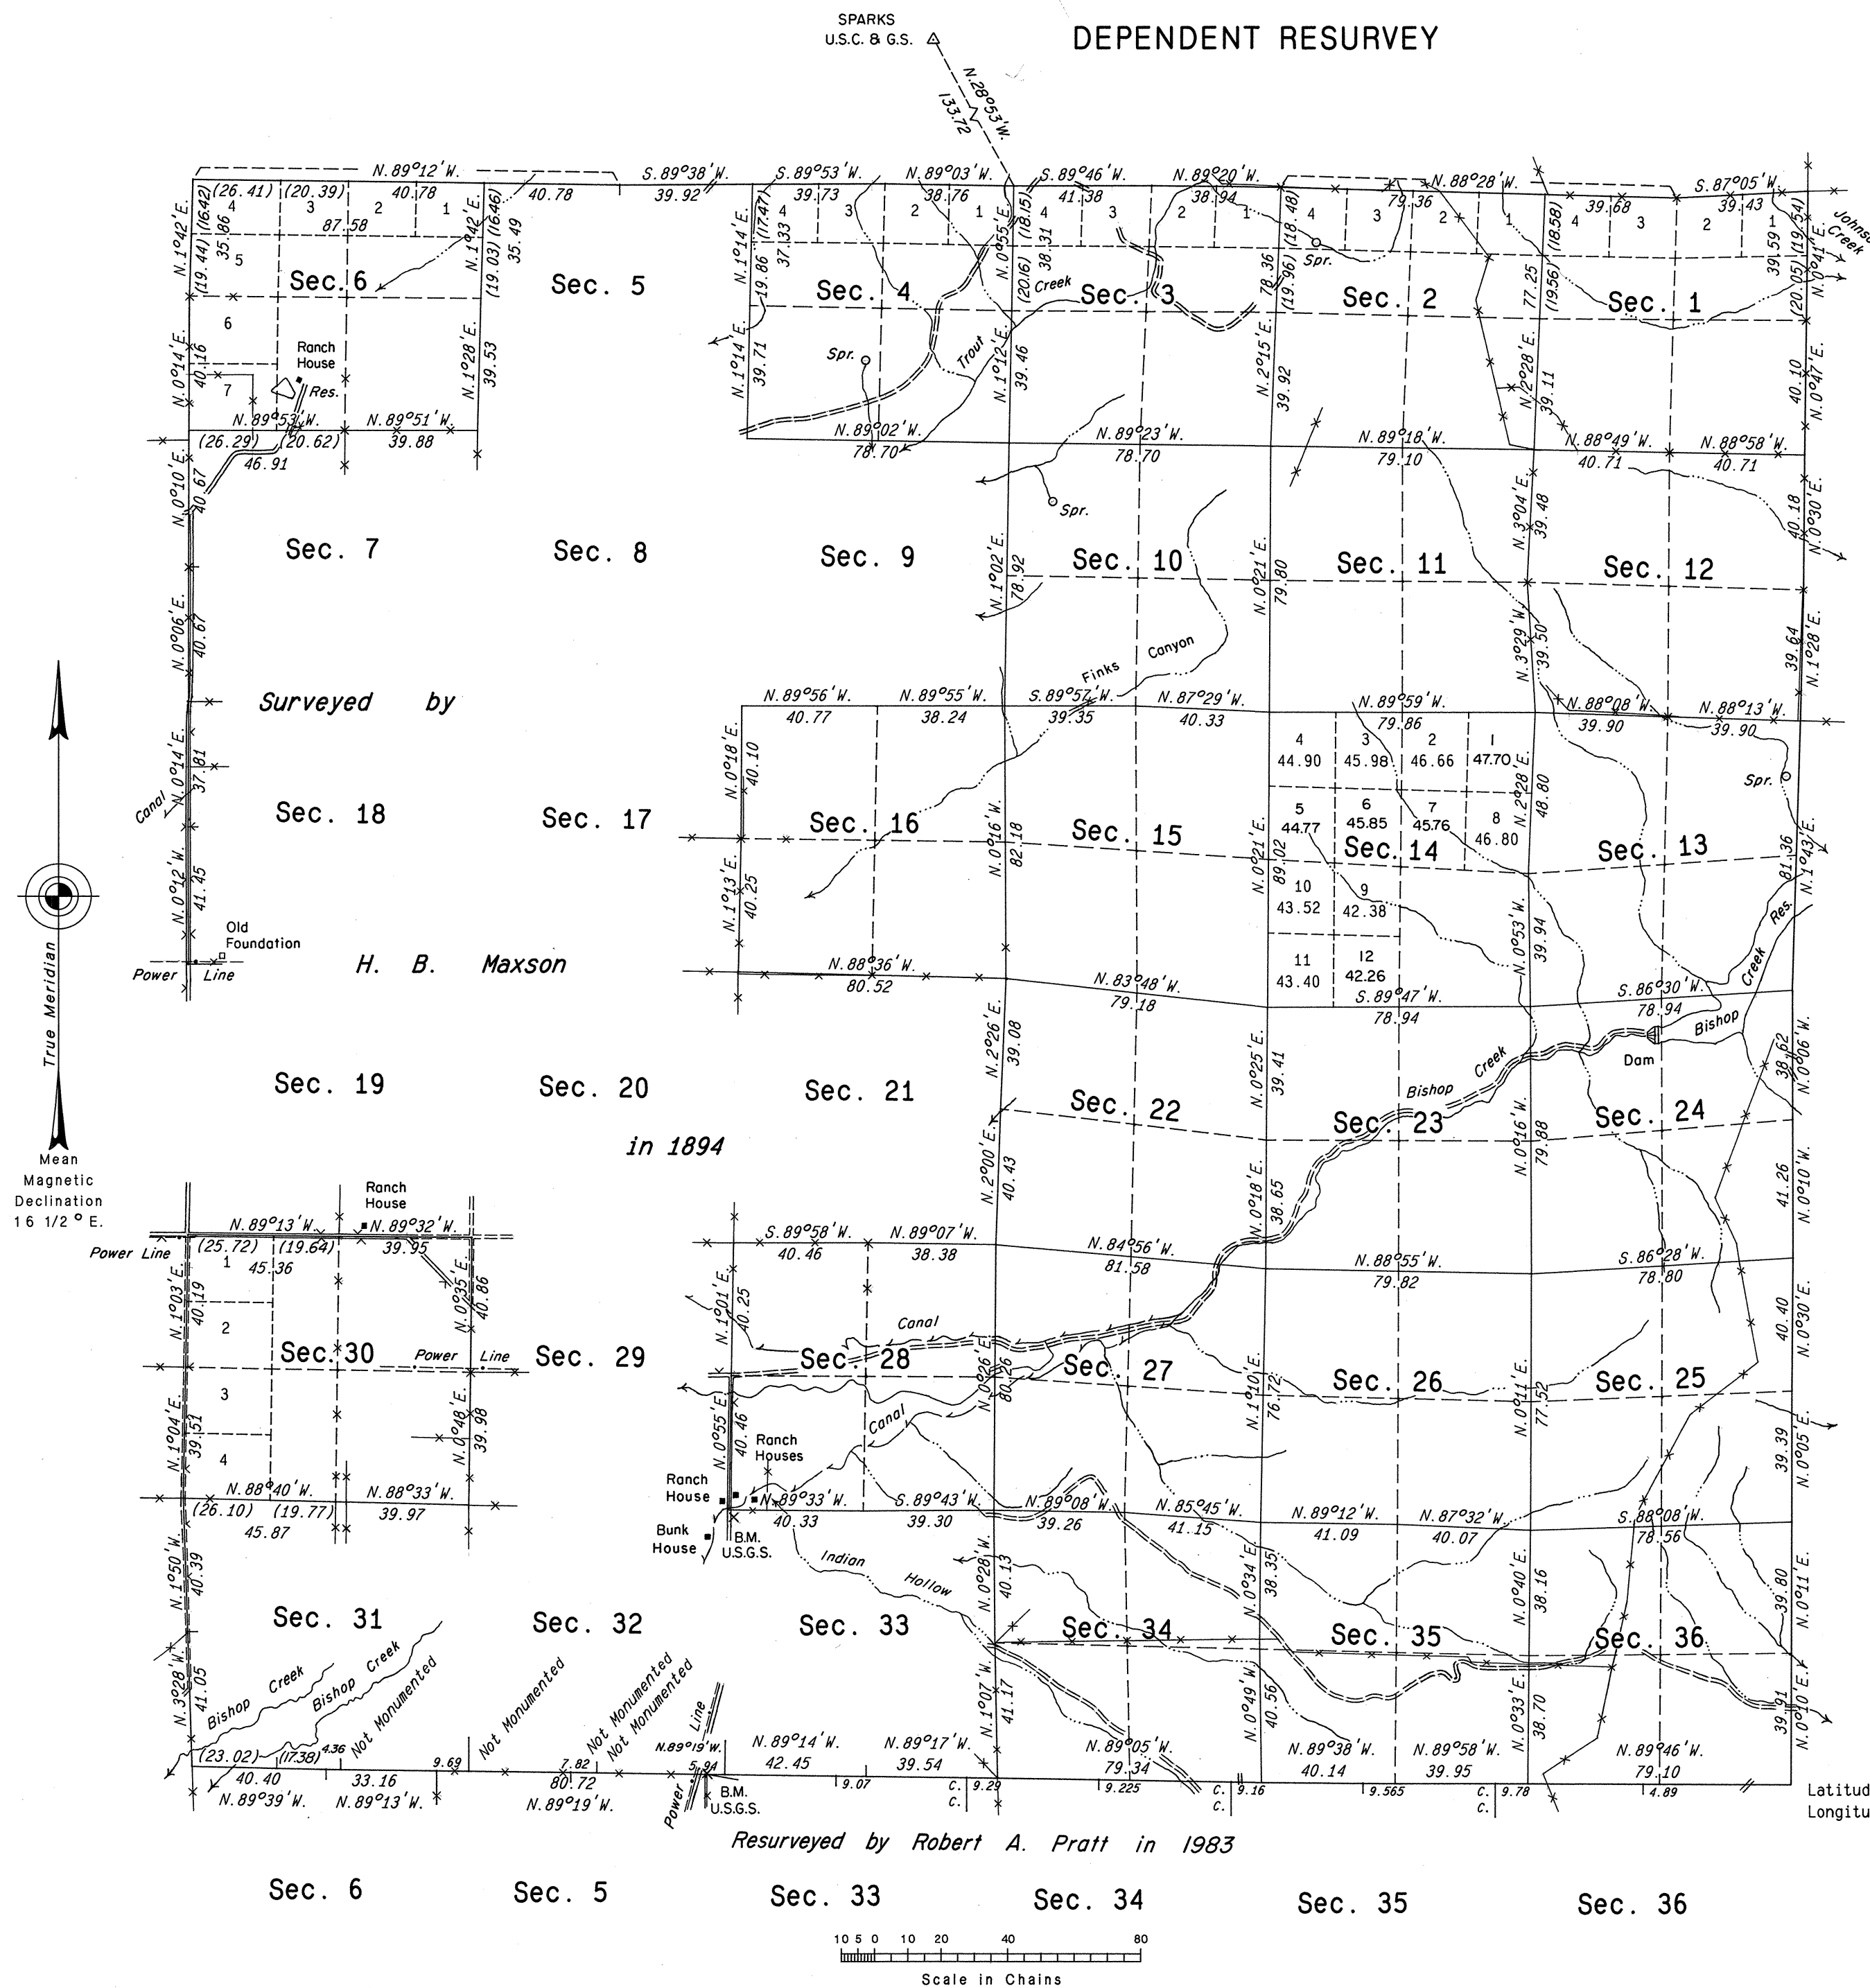

History of the earlier surveys is contained in the field notes.

This plat represents a dependent resurvey of the east and north boundaries, a portion of the west boundary and a portion of the subdivisional lines of T. 39 N., R. 62 E., designed to restore the corners in their true original locations according to the best available evidence.

Lottings and areas, except as indicated hereon, are as shown on the plat approved December 28, 1894.

Survey executed by Stephen R. Lambeth, Cadastral Surveyor, beginning July 18, 1984 and completed September 7, 1984, under Special Instructions dated May 29, 1984, for Group No. 613, Nevada.

UNITED STATES DEPARTMENT OF THE INTERIOR
BUREAU OF LAND MANAGEMENT

Reno, Nevada September 12, 1985

This plat is strictly conformable to the approved field notes, and the survey, having been correctly executed in accordance with the requirements of law and the regulations of this Bureau, is hereby accepted.

For the Director

Lael E. Bland
Chief Cadastral Surveyor