


ORIGINAL

TOWNSHIP 39 NORTH, RANGE 69 EAST, OF THE MOUNT DIABLO MERIDIAN, NEVADA
DEPENDENT RESURVEY

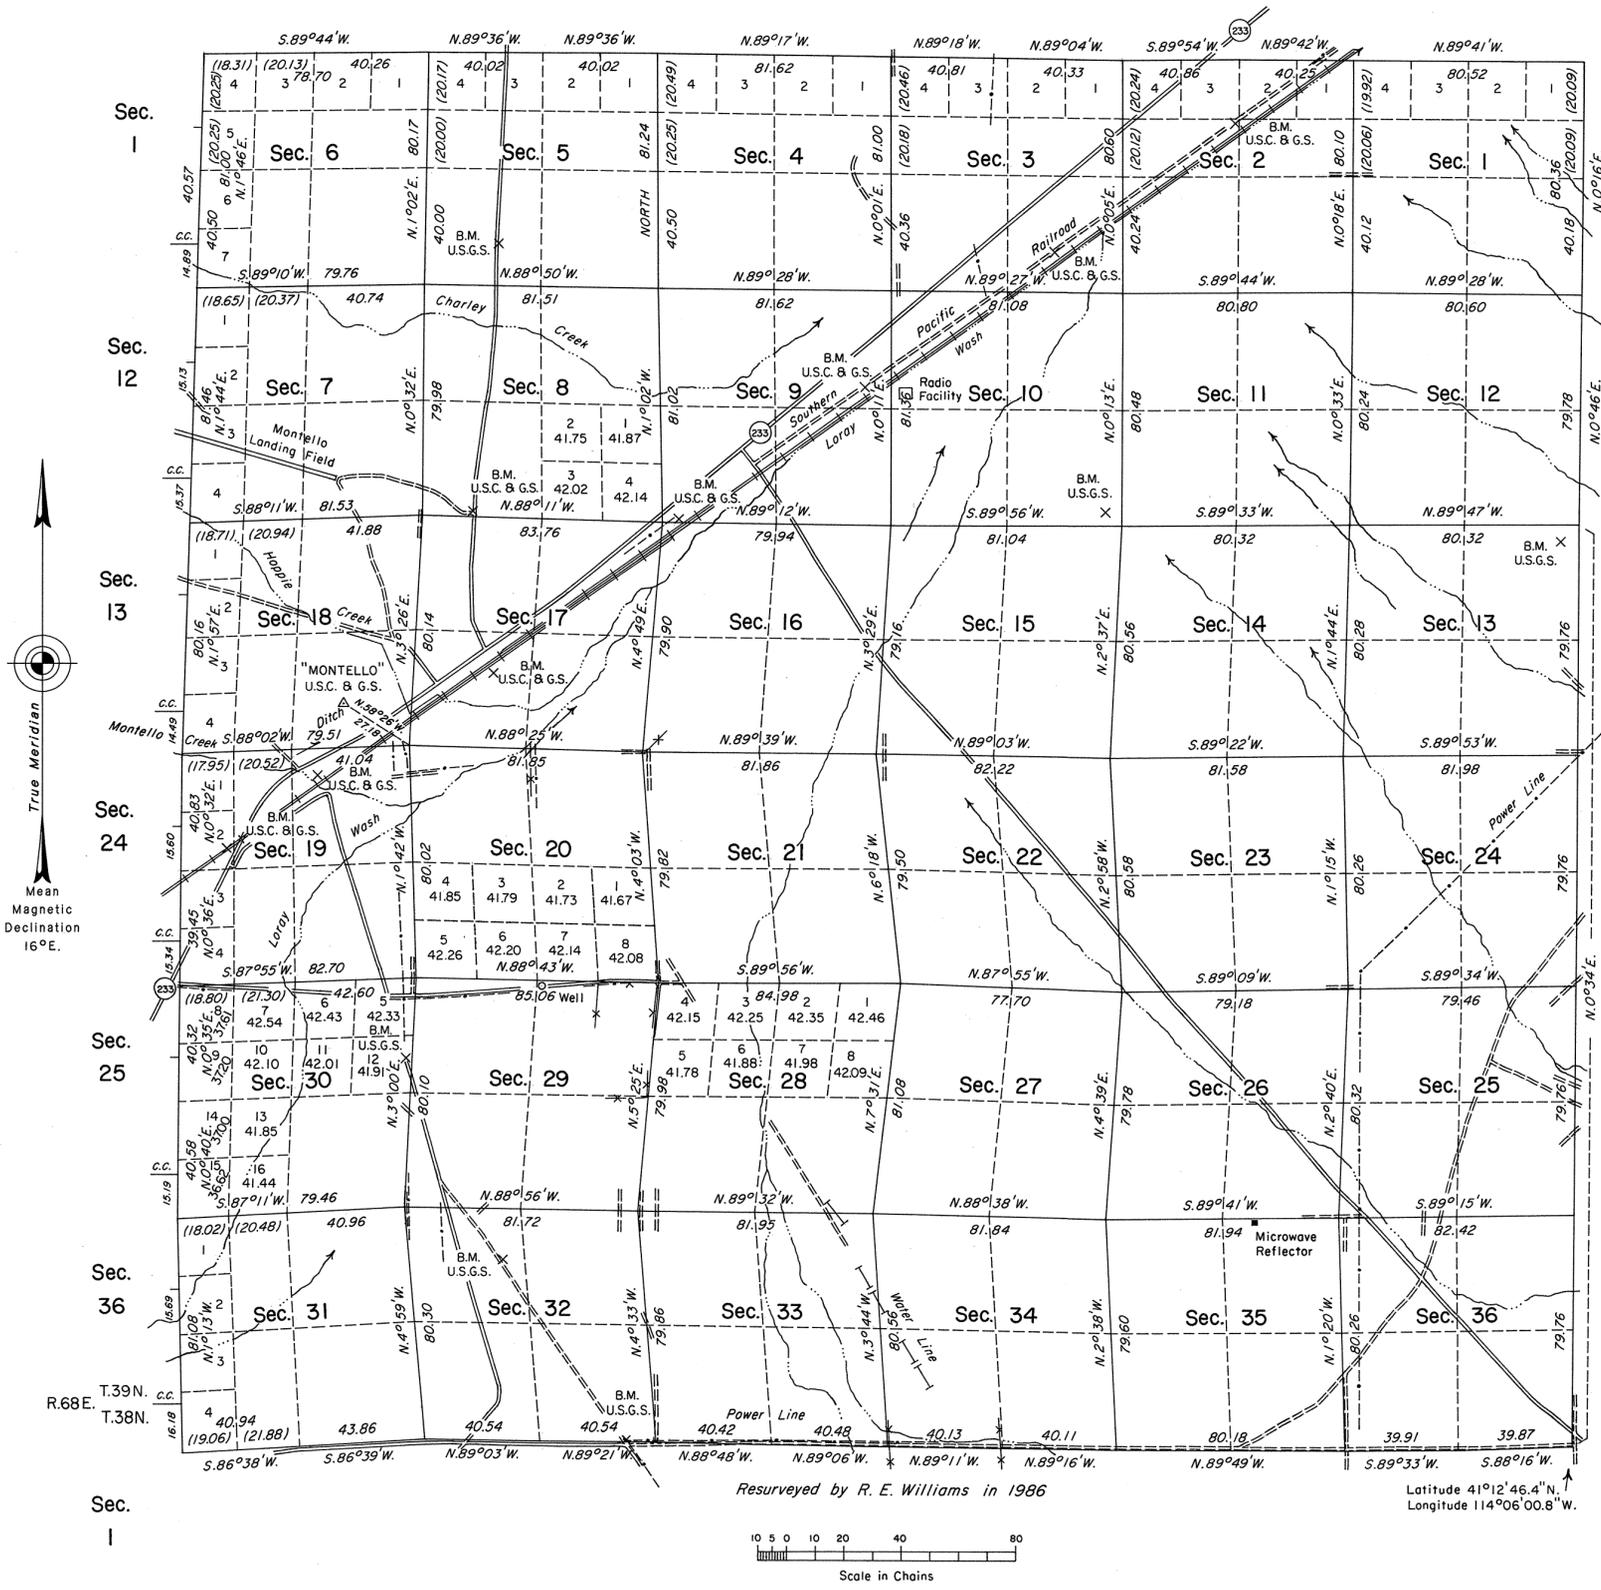

History of the earlier surveys is contained in the field notes.

A dependent resurvey of the south boundary was executed concurrently under Group No. 636.

This plat represents the dependent resurvey of the east, west and north boundaries and the subdivisional lines of T. 39 N., R. 69 E., designed to restore the corners in their true original locations according to the best available evidence.

Lottings and areas, except as shown hereon, are as shown on the plat approved July 16, 1881.

Areas and lots shown hereon in the S1/2 of section 20 pertain to Federal Estates only.


Survey executed by Ronald E. Williams, Cadastral Surveyor, beginning August 12, 1986 and completed October 3, 1986, under Special Instructions dated August 1, 1986, for Group No. 637, Nevada.

UNITED STATES DEPARTMENT OF THE INTERIOR
BUREAU OF LAND MANAGEMENT
Reno, Nevada April 13, 1988

This plat is strictly conformable to the approved field notes, and the survey, having been correctly executed in accordance with the requirements of law and the regulations of this Bureau, is hereby accepted.

For the Director
Lurel E. Bland
Chief Cadastral Surveyor

Latitude 41°12'46.4" N.
Longitude 114°06'00.8" W.

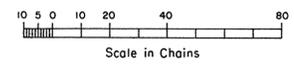

GMJ

JRM

T. 39 N., R. 69 E., M.D.M.