


TOWNSHIP N° 39 NORTH RANGE N° 70 EAST

MOUNT DIABLO MERIDIAN

Total area
Sec 6 - 644.16

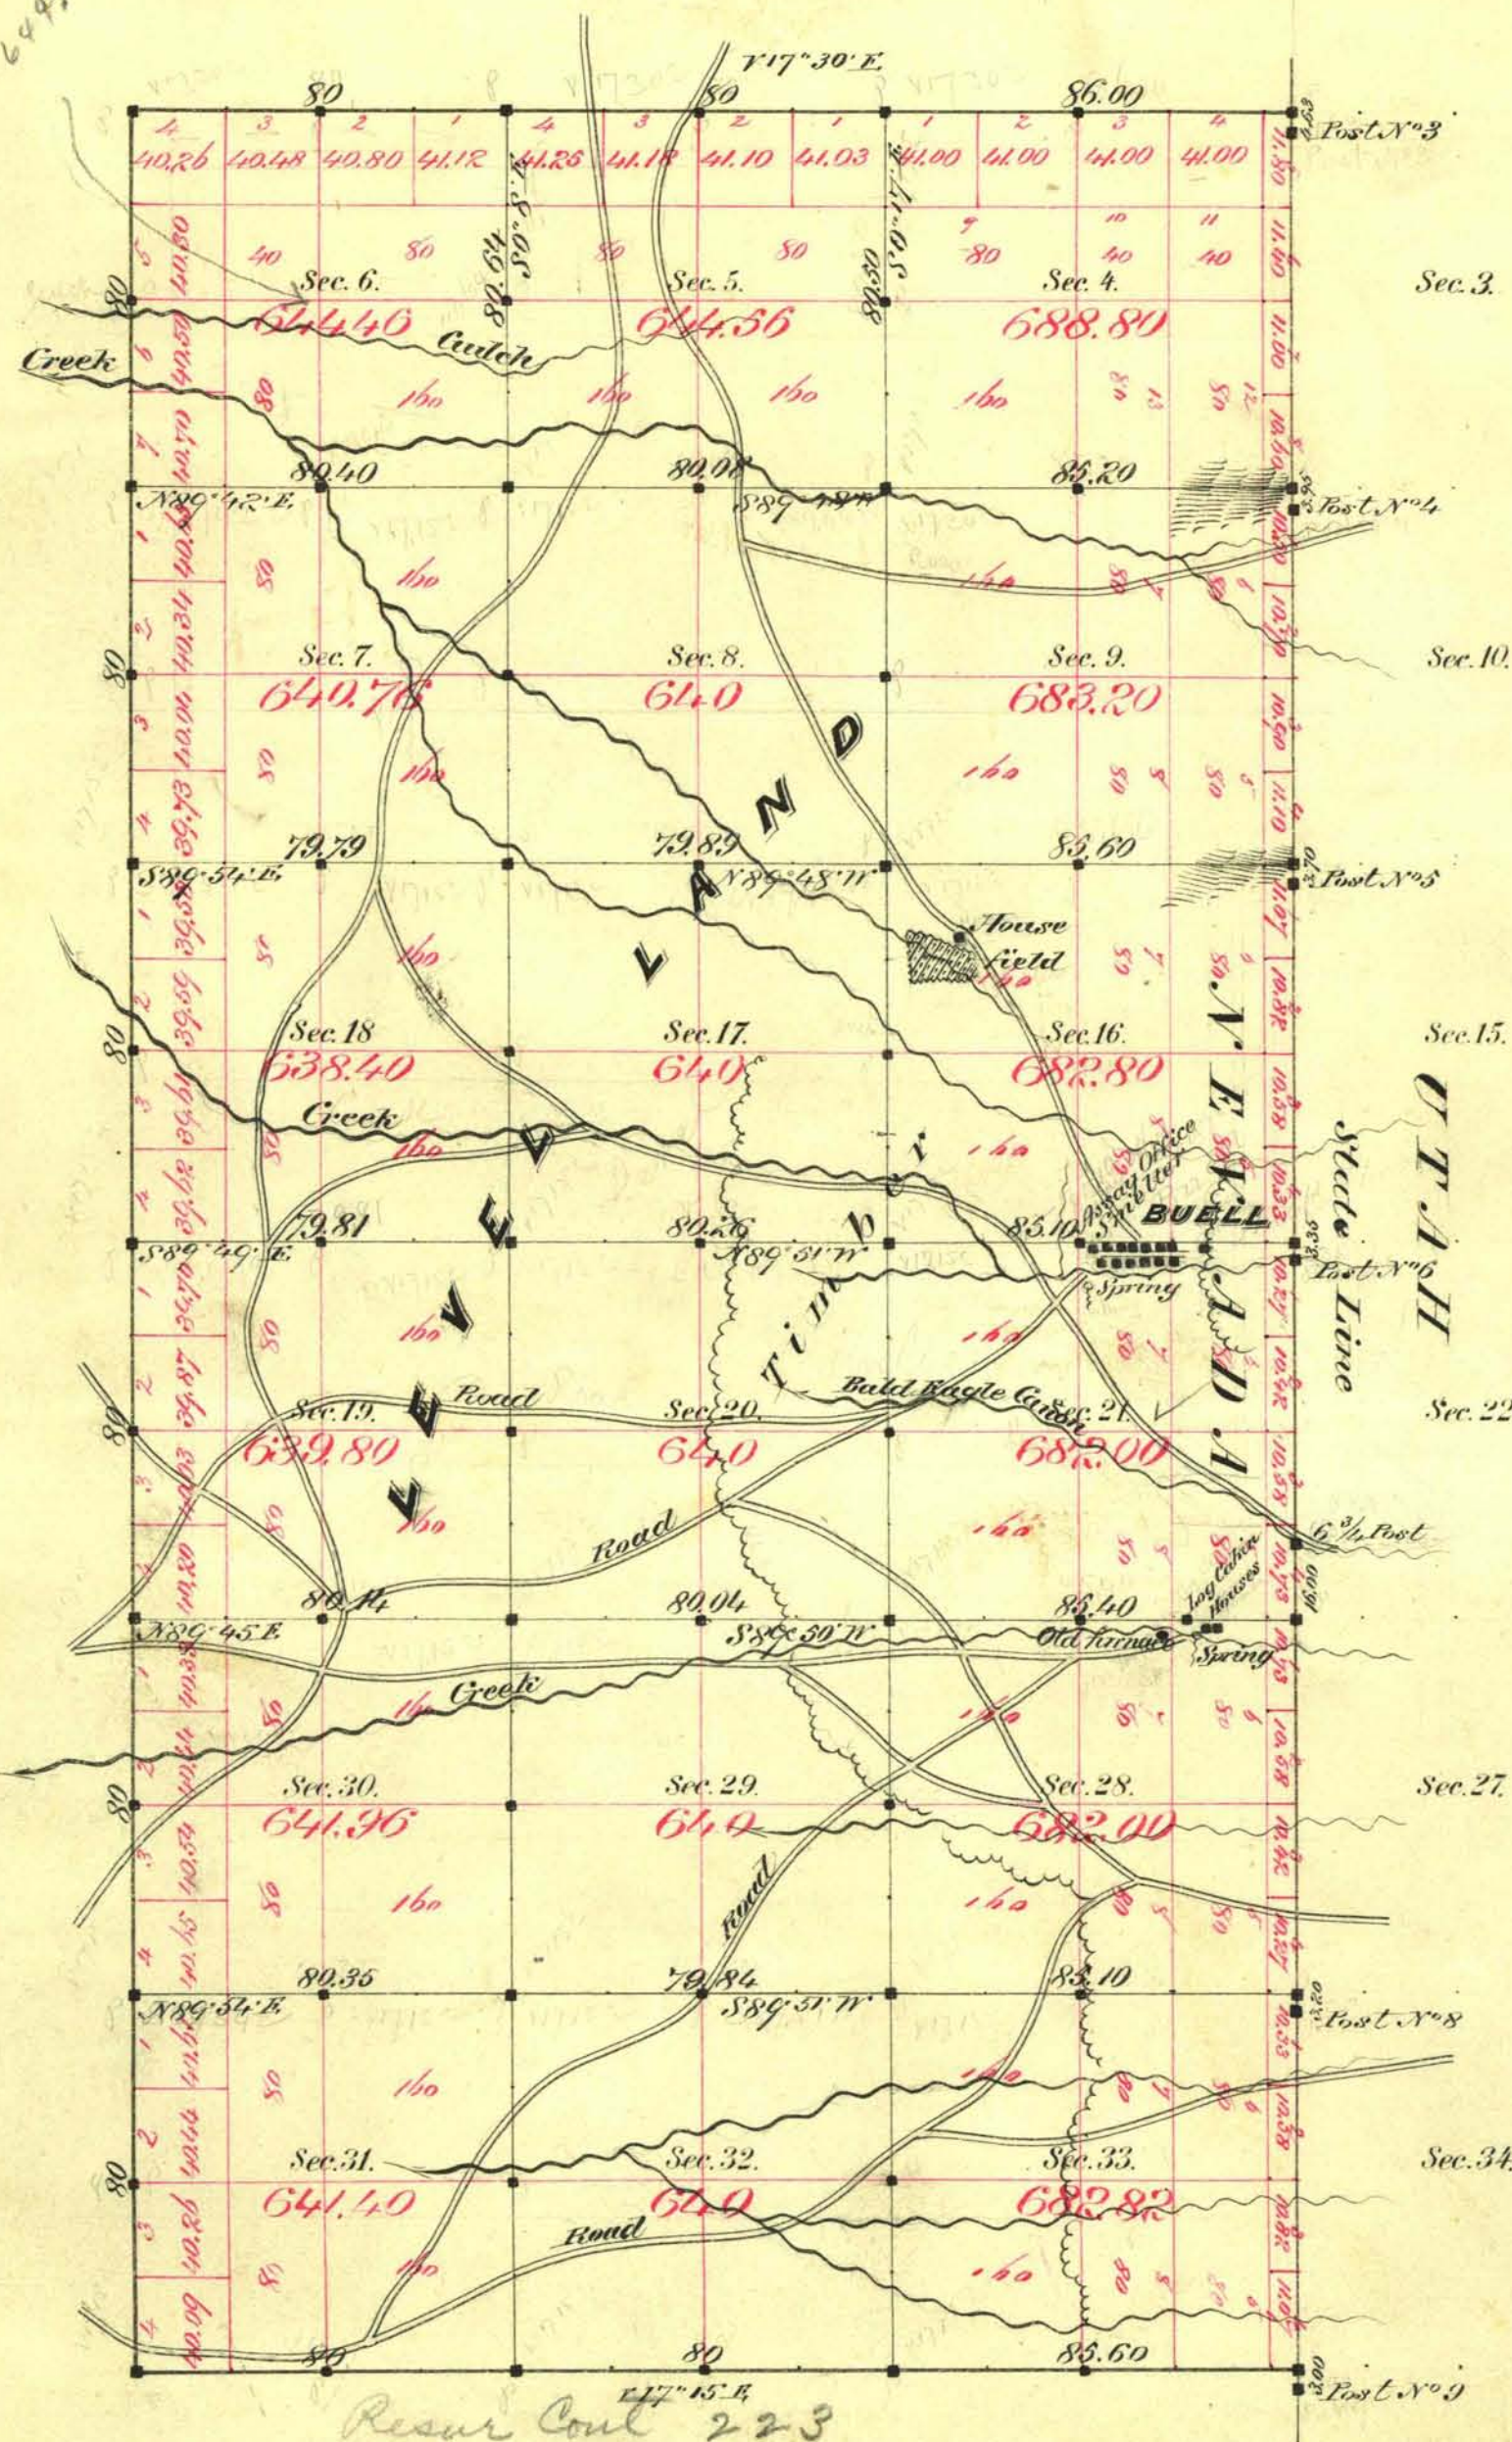

Aggregate area of Public Land Surveyed 11,792.96 Acres.

Commenced June 14th 1881
Completed June 16th 1881

Subdivisions run with a Variation of 14° 15' East

Survey Designated	By Whom Surveyed	Date of Contract	Amount of Survey	When Surveyed
W. by N. Line	J. C. James	Aug 20 th 1870	21 Ch. 16 th	1870
Township Line	Samuel S. Riddle	April 9 th 1881	12 11 10	1881
Subdivisions	"	"	27-28-14	"
Connections S. L.	"	"	30-20	"

3rd Cont
119
"

The above Map of Township N° 39 North of Range N° 70 East
Mount Diablo Meridian is strictly conformable to the field
notes of the survey thereof on file in this Office, which have been examined and approved.

Surveyor General's Office.
Virginia City Nev.
July 16th 1881

C. S. Davis
Sur. Gen.