


Supplemental Plat
Township N^o 40 North Range N^o 23 East M^t Diablo Meridian Nevada
Sections 8, 9, 16, 17, 20 and 21

Scale 20 chs. to an inch

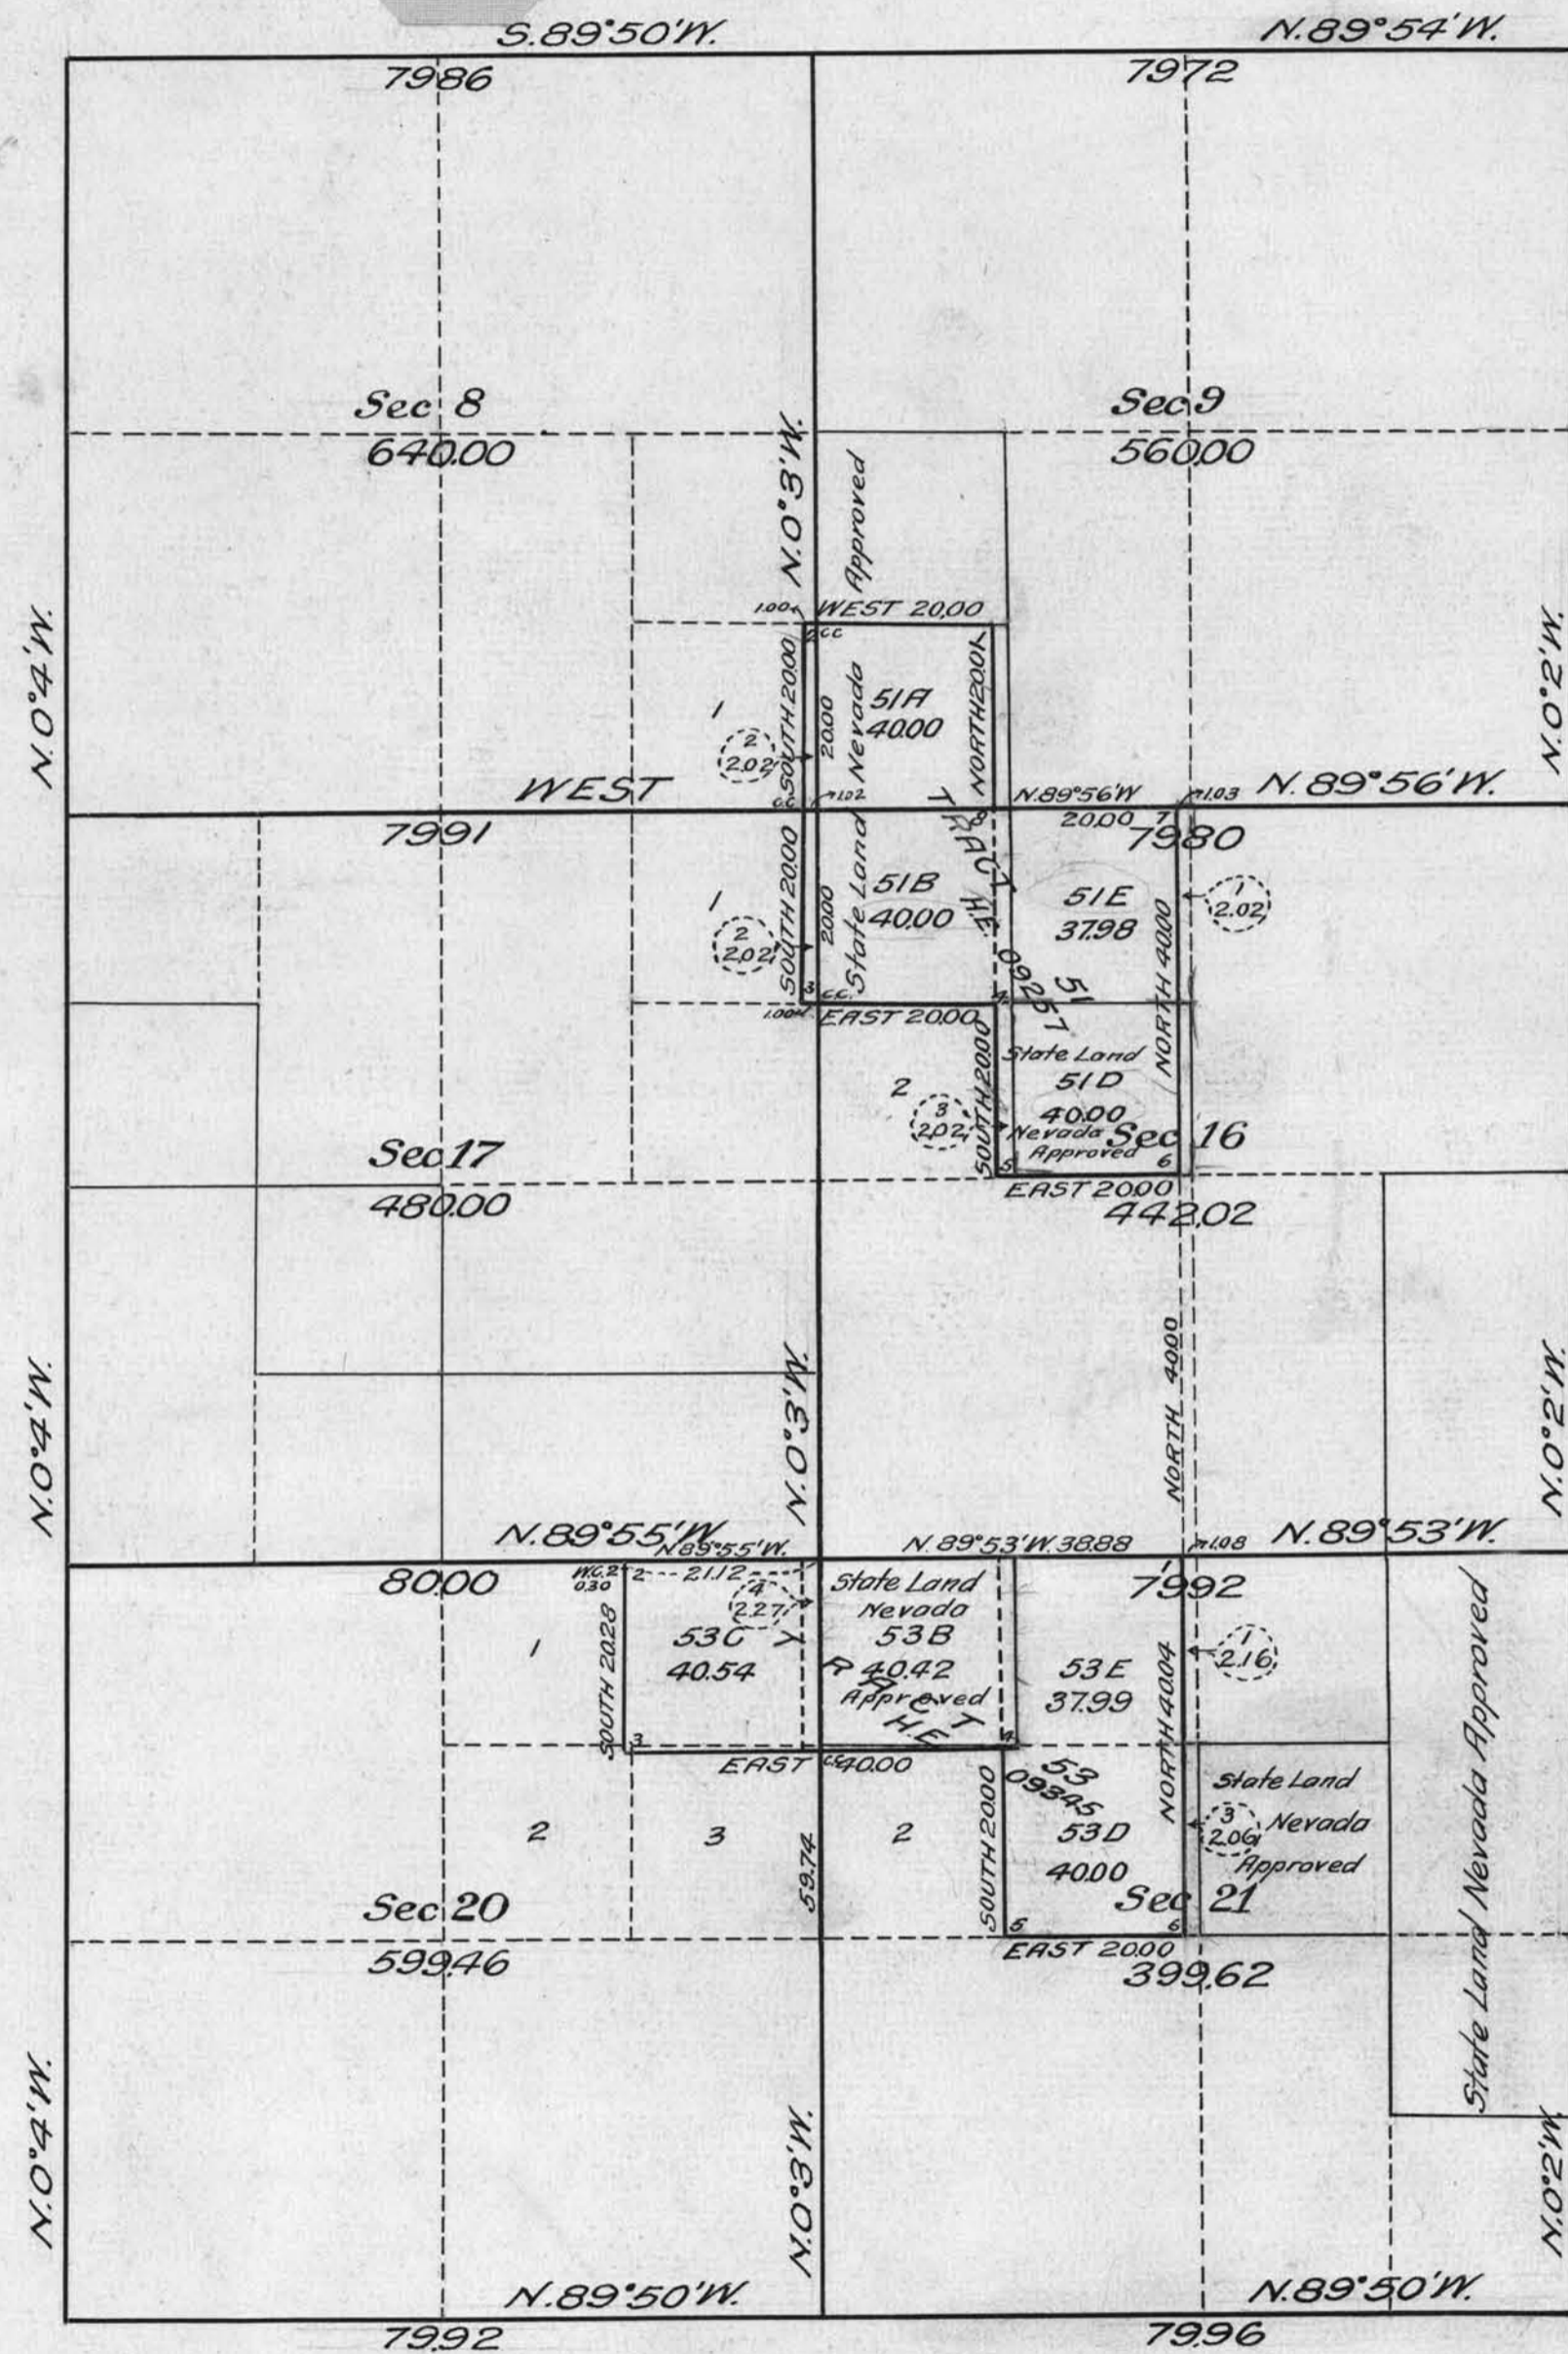

Tract 51 E represents that portion of Tract 51 C exclusive of its conflict with NW_{1/4} Sec. 16

Tract 53 E represents that portion of Tract 53 A exclusive of its conflict with NW_{1/4} Sec. 21
Conflicts eliminated by cancellation of entries.

This supplemental plat of sections 8, 9, 16, 17, 20 and 21 T. 40 N., R. 23 E., M. D. B. and M., creating lot 2, Sec. 8, lot 3, Sec. 16, lot 2 Sec. 17, lot 4 Sec. 20 and lot 3 Sec. 21, formed by cancellation of homestead entries, is strictly conformable to the township field notes and instructions in sketch and letter Carson City 09257-09306-09345 "E" WHR. dated June 19, 1925, on file in this office, and is hereby approved.

U. S. Sur. General's Office,
Reno, Nevada June 25, 1925

J. E. Elden
U. S. Sur. Gen'l for Nevada.