


TOWNSHIP 40 NORTH, RANGE 24 EAST, OF THE MOUNT DIABLO MERIDIAN, NEVADA.
DEPENDENT RESURVEY AND EXTENSION SURVEY.

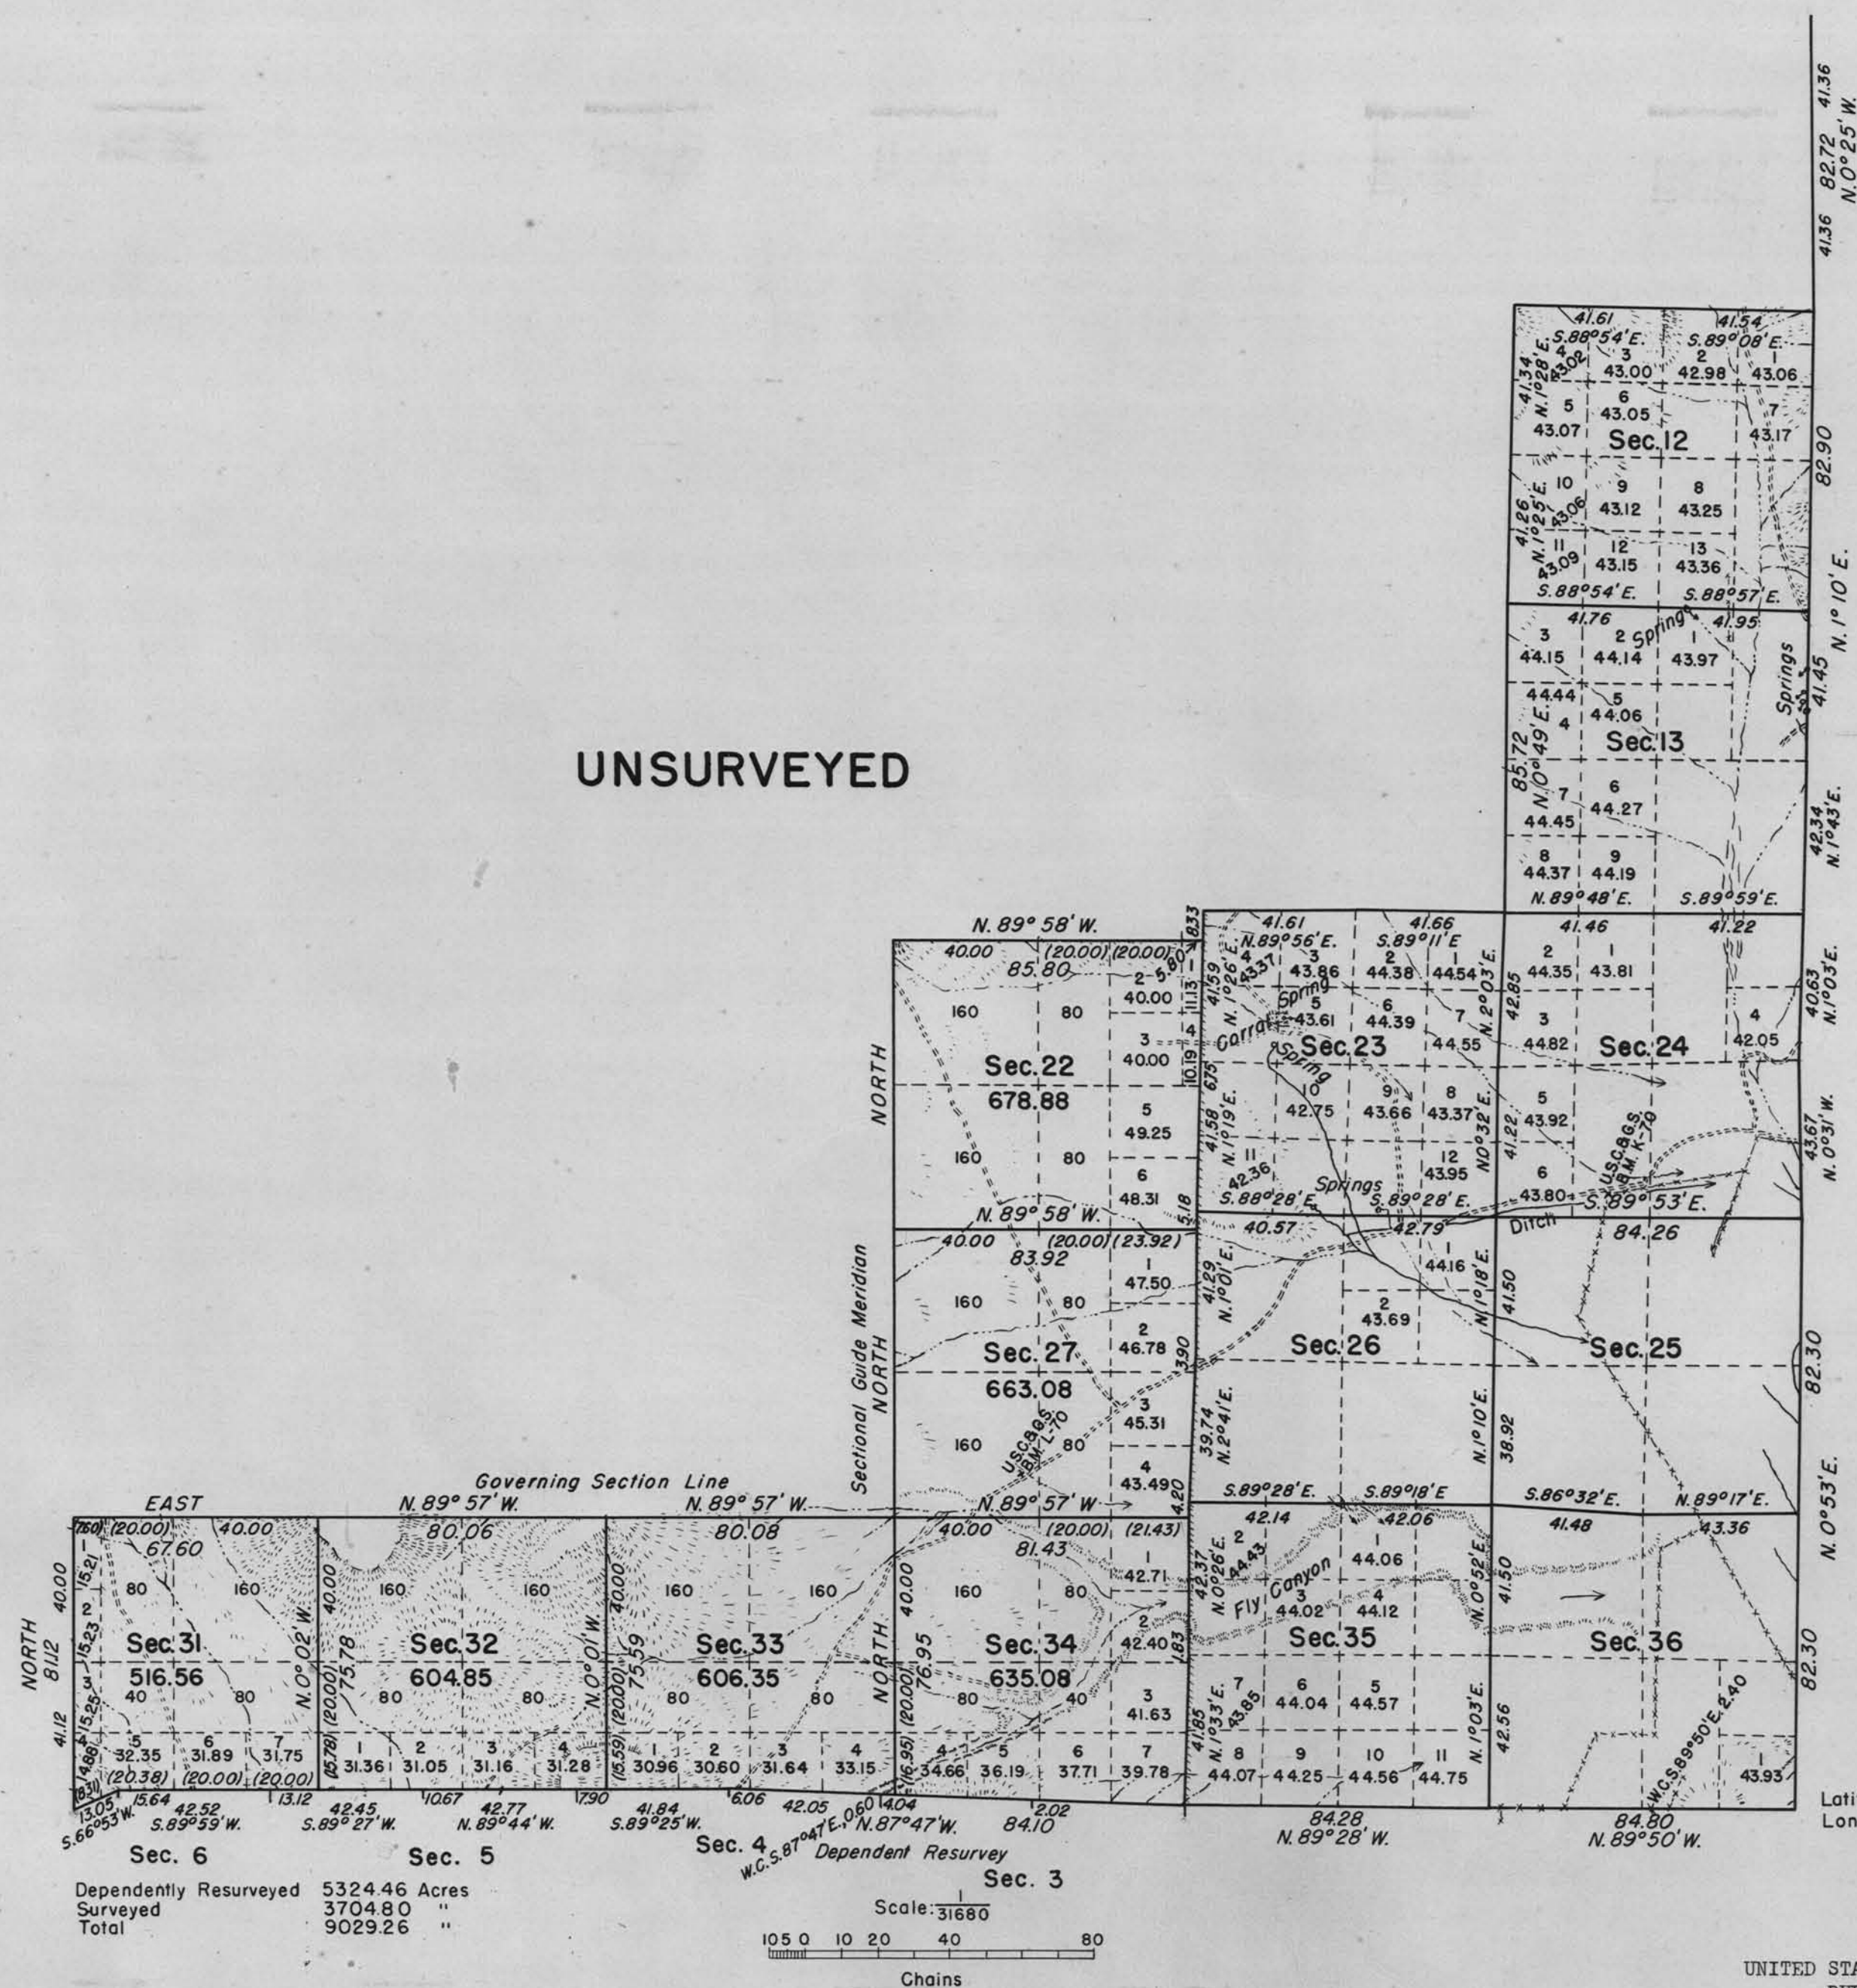

UNSURVEYED



This plat represents a retracement and reestablishment of the East and South township boundaries and the subdivisional lines bounding secs. 12, 13, 23 to 26, 35 and 36, designed to restore all corners in their original locations according to the best available evidence. The lottings and areas are as shown on the plat approved April 17, 1873, except as new areas are shown hereon.

The survey has been extended to include secs. 22, 27, and 31 to 34.

Latitude 41° 20' N.
Longitude 119° 11' W.

UNITED STATES DEPARTMENT OF THE INTERIOR
BUREAU OF LAND MANAGEMENT

Washington, D. C., September 15, 1949

This plat is strictly conformable to the approved field notes, and the survey, having been correctly executed in accordance with the requirements of law and the regulations of this Bureau, is hereby accepted.

For the Director

William F. Richards

Chief, Branch of Surveys

East boundary resurveyed by Emil Voigt July 8 to 16, 1942. South and West boundaries and subdivisional lines resurveyed and surveyed by James W. Hardison June 10 to November 7, 1946, under special instructions dated March 12, 1941, for Group 314.