


Township N^o 40 North

Range N^o 33 East

Mount Diablo Meridian

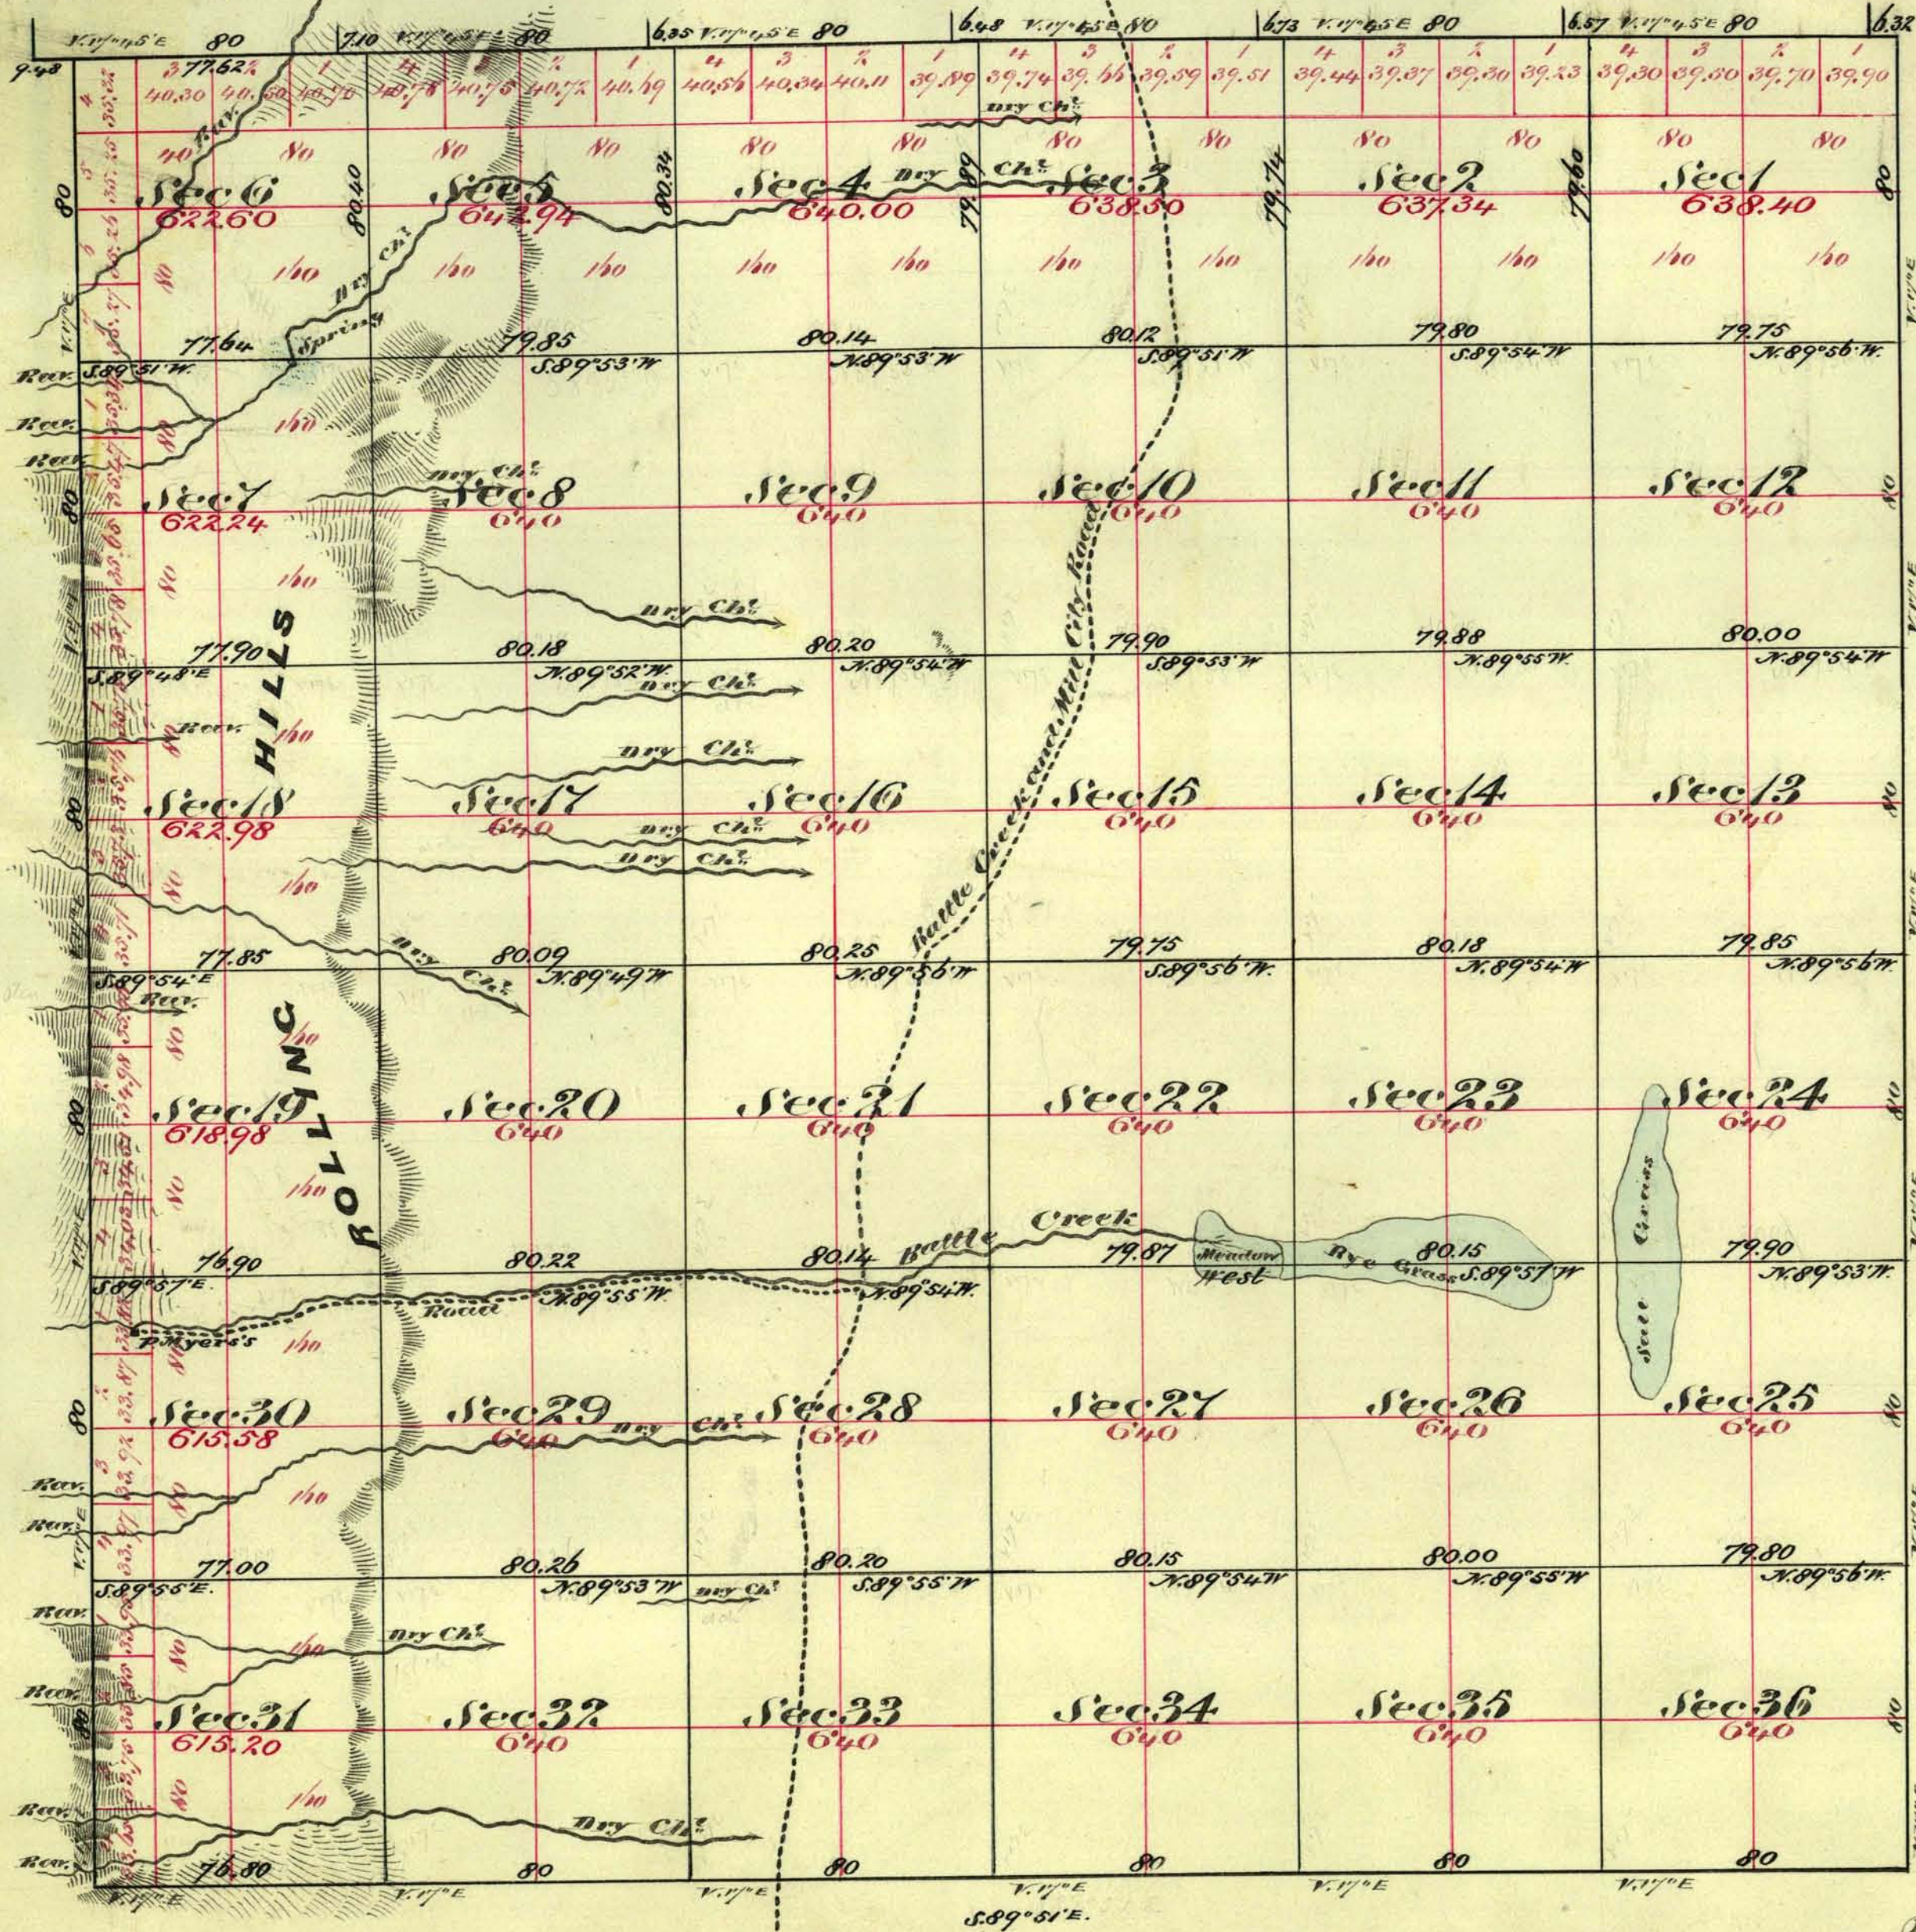

Aggregate Area of Public Land 22,914.76 Acres

Commenced Sept. 21st 1874
Completed " 28th 1874

Subdivision lines not otherwise noted run with a variation of 1/2 East

Survey Designated	By Whom Surveyed	Date of Contract	Am ^t of Survey Acres	When Surveyed	Notes
North Boundary of Township	A. J. Hatch & H. Eaton	April 1 st 1873	6 00 00	1873	56
Rest of Township Lines	George W. Barside	August 12 th 1874	17 76 80	1874	65
Subdivision lines	" " "	" " "	59 67 89	Sept. 1874	"
Conveyance lines	" " "	" " "	33 23	" "	"

The above Maps of Township N^o 40 North Range N^o 33 East Mount Diablo Meridian is strictly conformable to the field notes of the Surveys thereof on file in this Office which have been examined and approved
U. S. Surveyor General's Office
Virginia City Nevada
November 15th 1874