


TOWNSHIP 40 NORTH, RANGE 33 EAST, OF THE MOUNT DIABLO MERIDIAN, NEVADA

OFFICIALLY FILED
NEVADA LAND OFFICE
10:00 A.M. MARCH 3, 1967

DEPENDENT RESURVEY

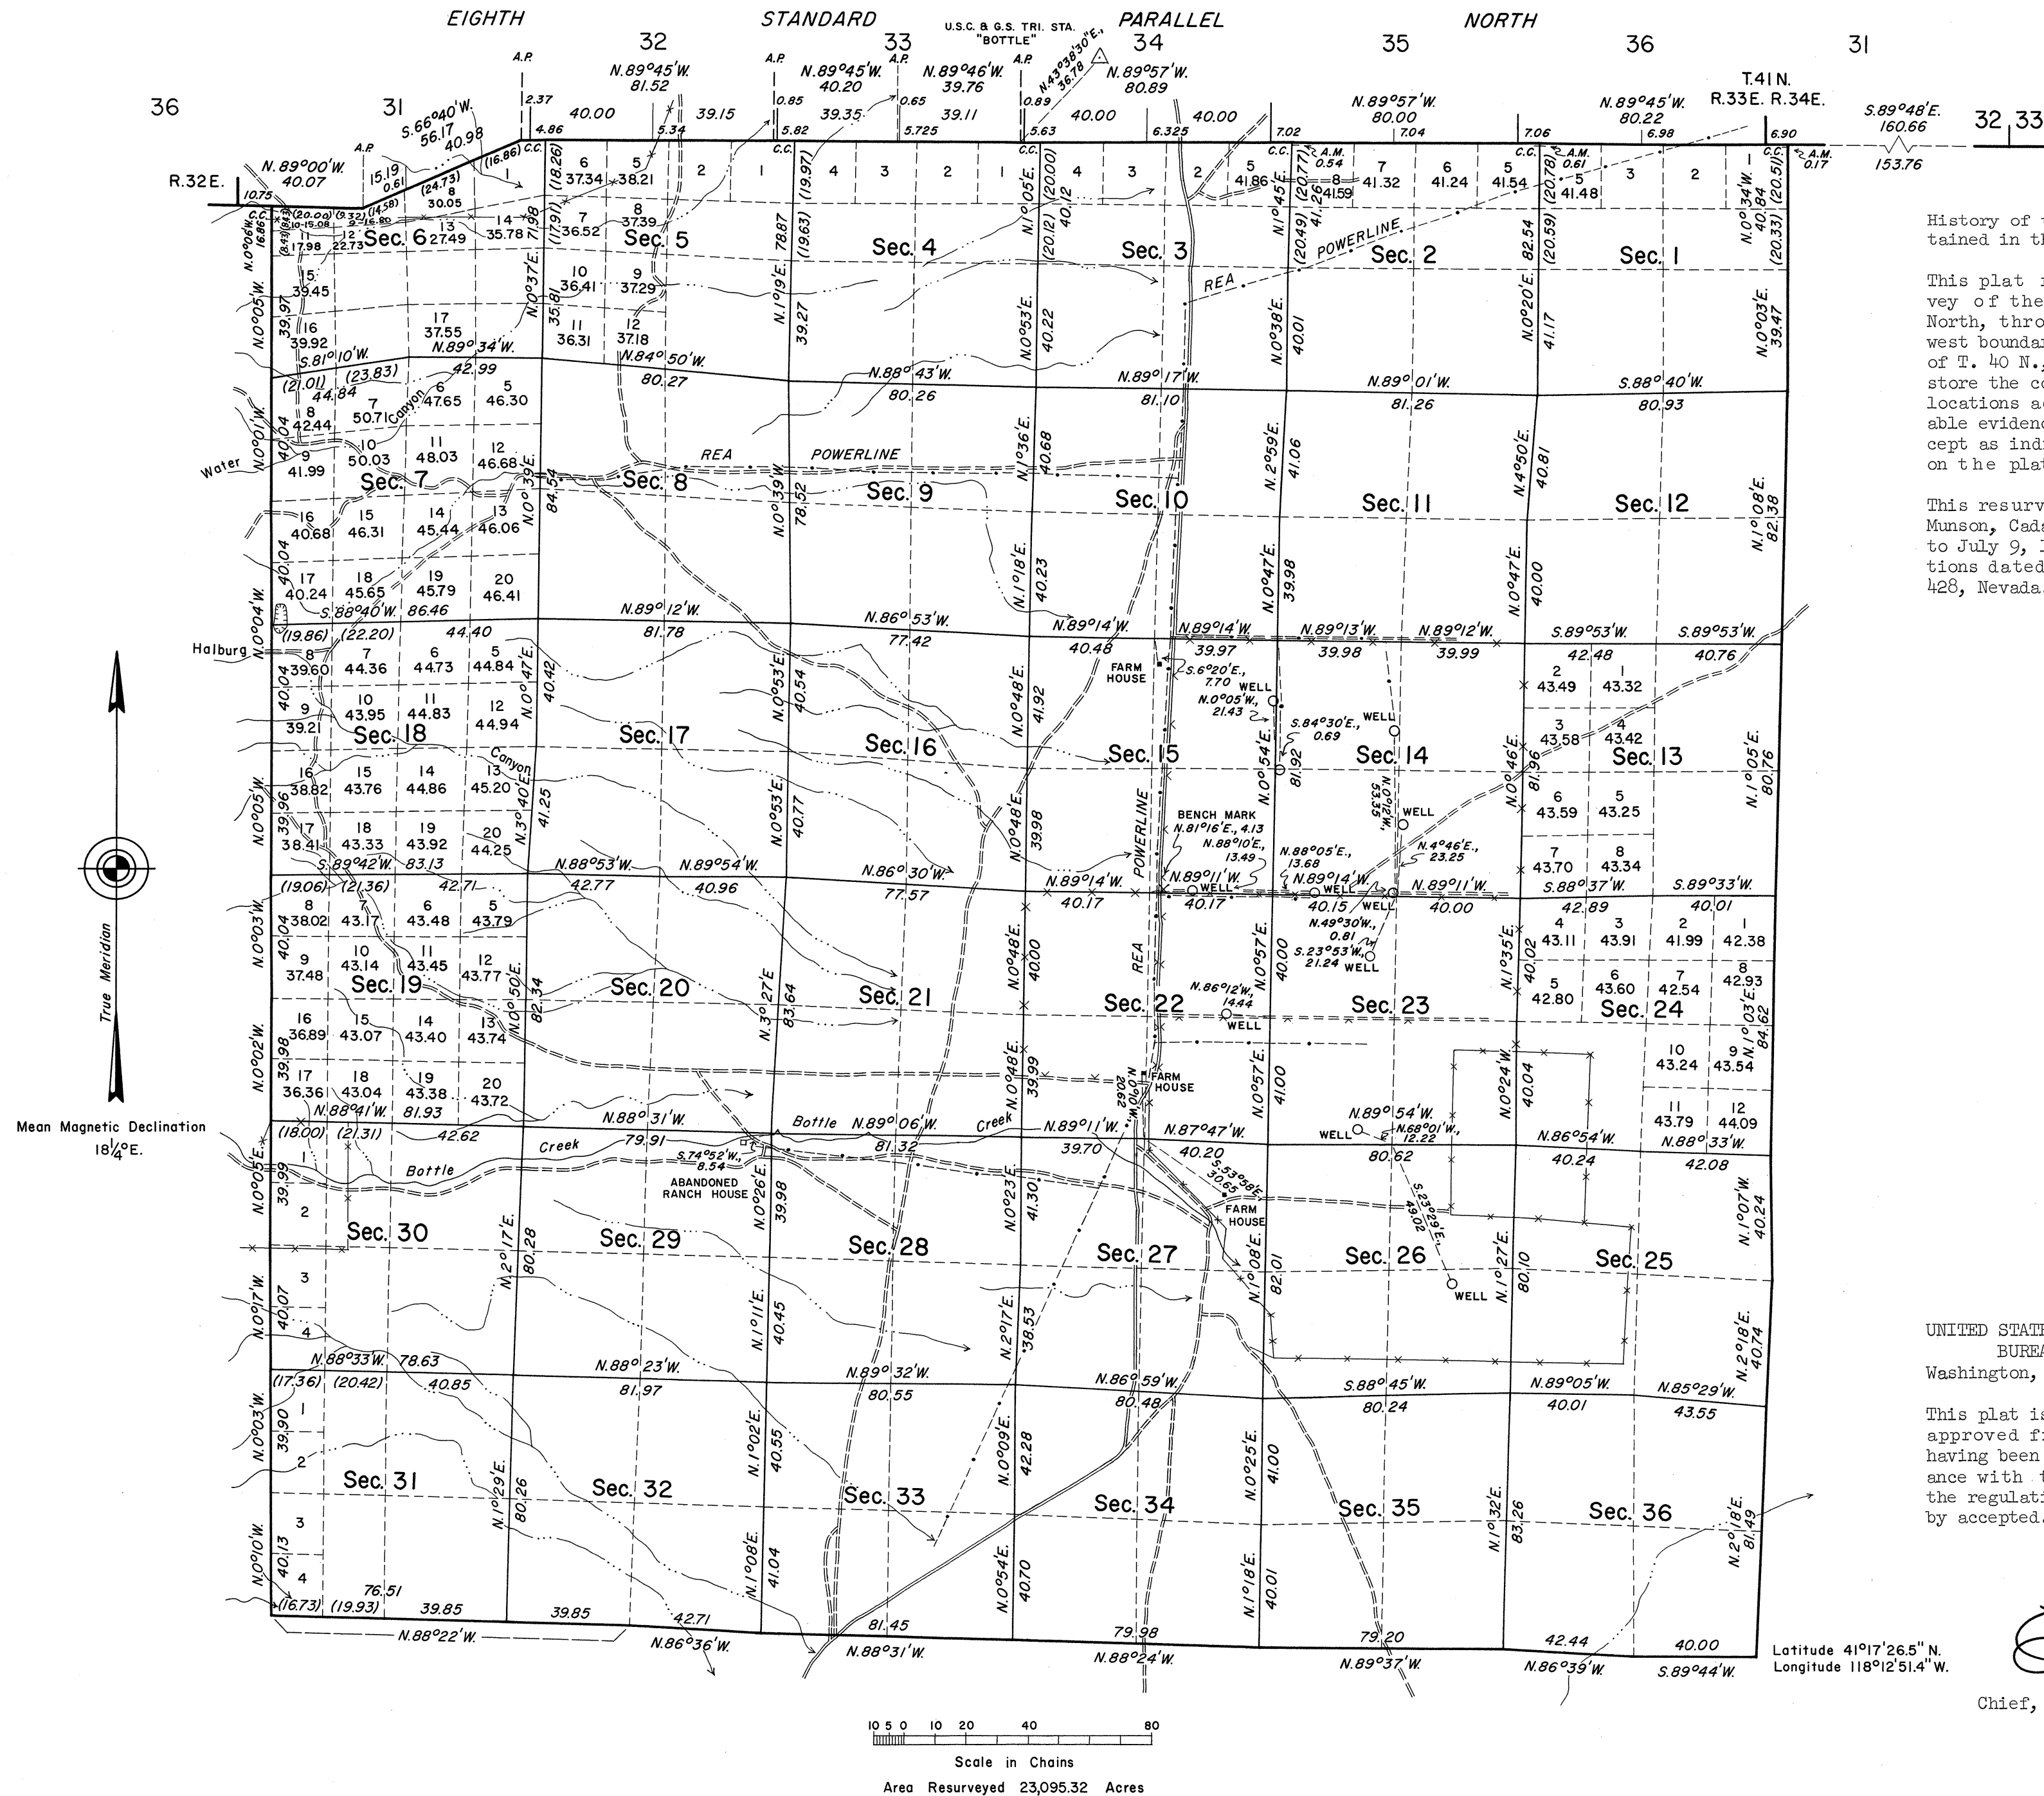

History of the earlier surveys is contained in the field notes.

This plat represents a dependent resurvey of the Eighth Standard Parallel North, through R. 33 E., the east and west boundaries and subdivisional lines of T. 40 N., R. 33 E., designed to restore the corners in their true original locations according to the best available evidence. Lottings and areas, except as indicated hereon, are as shown on the plat approved November 16, 1874.

This resurvey was executed by James R. Munson, Cadastral Surveyor, May 19, 1965, to July 9, 1965, under Special Instructions dated May 4, 1965, for Group No. 428, Nevada.

UNITED STATES DEPARTMENT OF THE INTERIOR
BUREAU OF LAND MANAGEMENT
Washington, D. C. February 1, 1967

This plat is strictly conformable to the approved field notes, and the survey, having been correctly executed in accordance with the requirements of law and the regulations of this Bureau, is hereby accepted.

For the Director

E. J. Munson
Chief, Division of Engineering