


TOWNSHIP 40 NORTH, RANGE 37 EAST, OF THE MOUNT DIABLO MERIDIAN, NEVADA

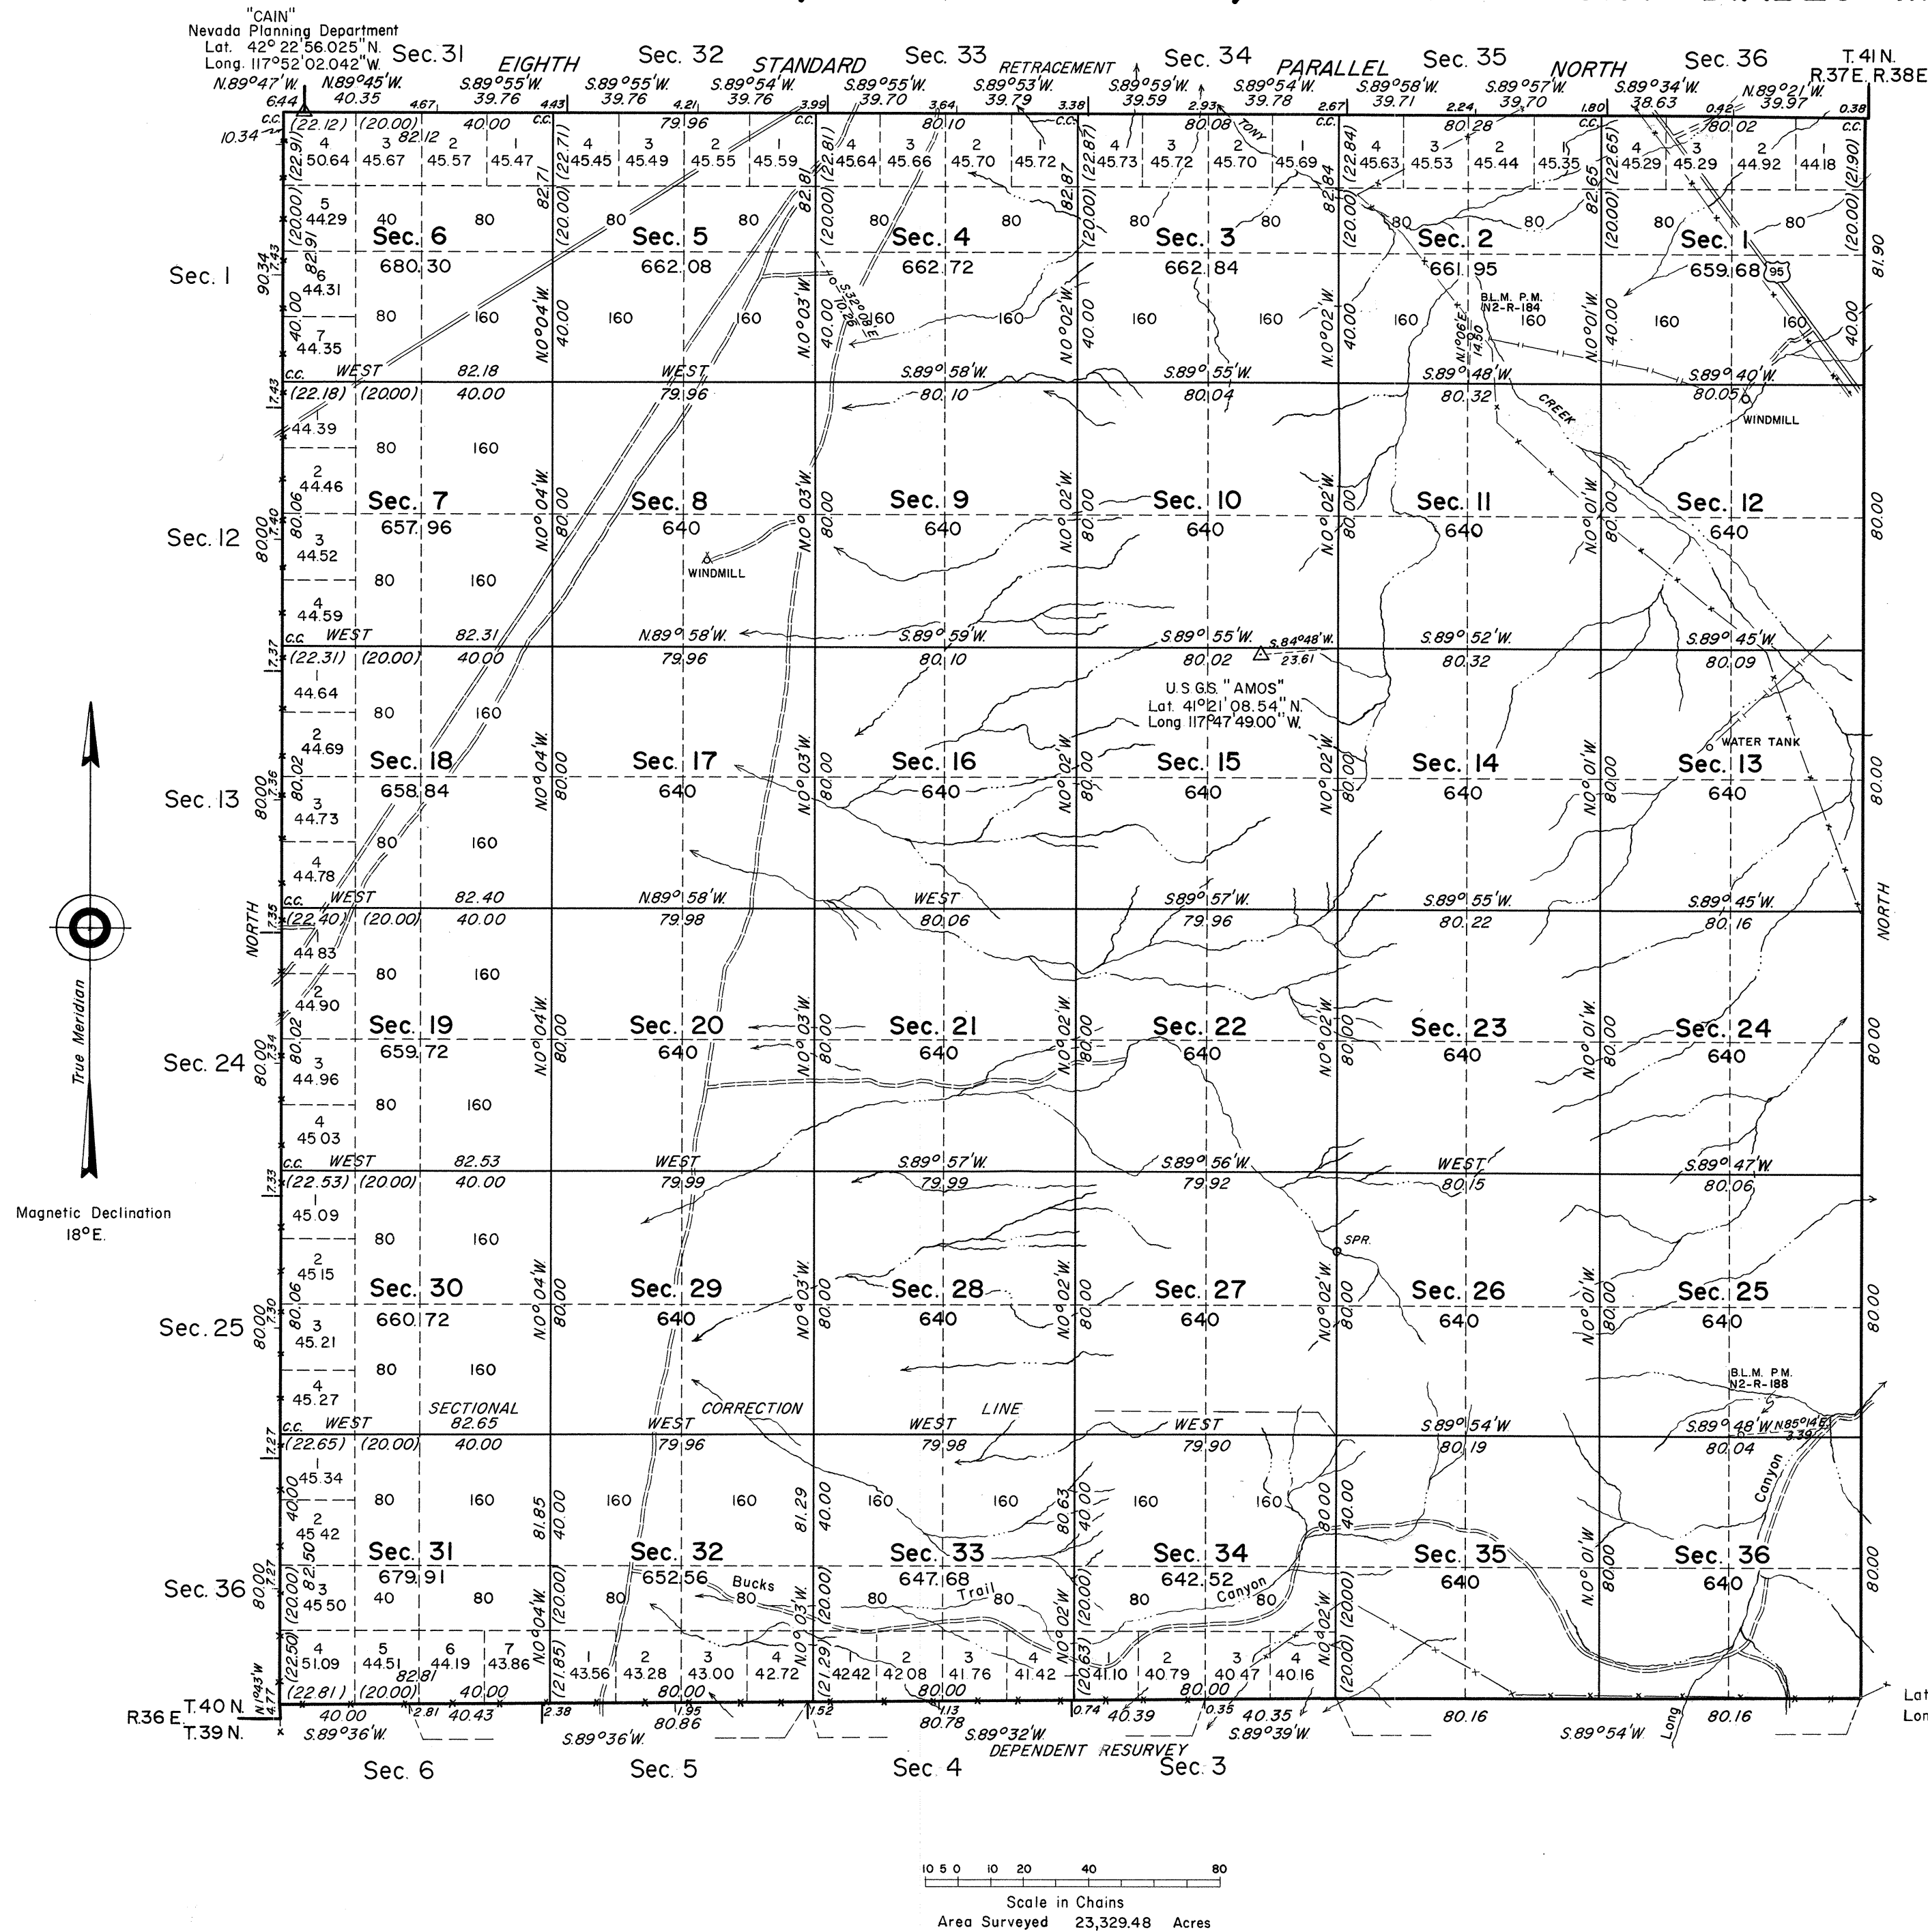

History of the earlier surveys is contained in the field notes.

This plat represents a retracement of the Eighth Standard Parallel North, along the south boundary of T. 41 N., R. 37 E., the dependent resurvey of the north boundary of T. 39 N., R. 37 E., designed to restore the corners in their true original locations according to the best available evidence, and, the survey of the subdivisional lines of T. 40 N., R. 37 E., Mount Diablo Meridian, Nevada.

Survey executed by Dennis D. Bland, Cadastral Surveyor, July 7, 1965, to August 20, 1965, under Special Instructions dated May 4, 1965, for Group No. 428, Nevada.

UNITED STATES DEPARTMENT OF THE INTERIOR
BUREAU OF LAND MANAGEMENT
Washington, D. C. January 18, 1967

This plat is strictly conformable to the approved field notes, and the survey, having been correctly executed in accordance with the requirements of law and the regulations of this Bureau, is hereby accepted.

For the Director

E. L. Remington
Chief, Division of Engineering