


ORIGINAL

OFFICIALLY FILED
NEVADA LAND OFFICE
10.00 a.m. April 4, 1968

TOWNSHIP 40 NORTH, RANGE 40 EAST, OF THE MOUNT DIABLO MERIDIAN, NEVADA

DEPENDENT RESURVEY AND COMPLETION SURVEY

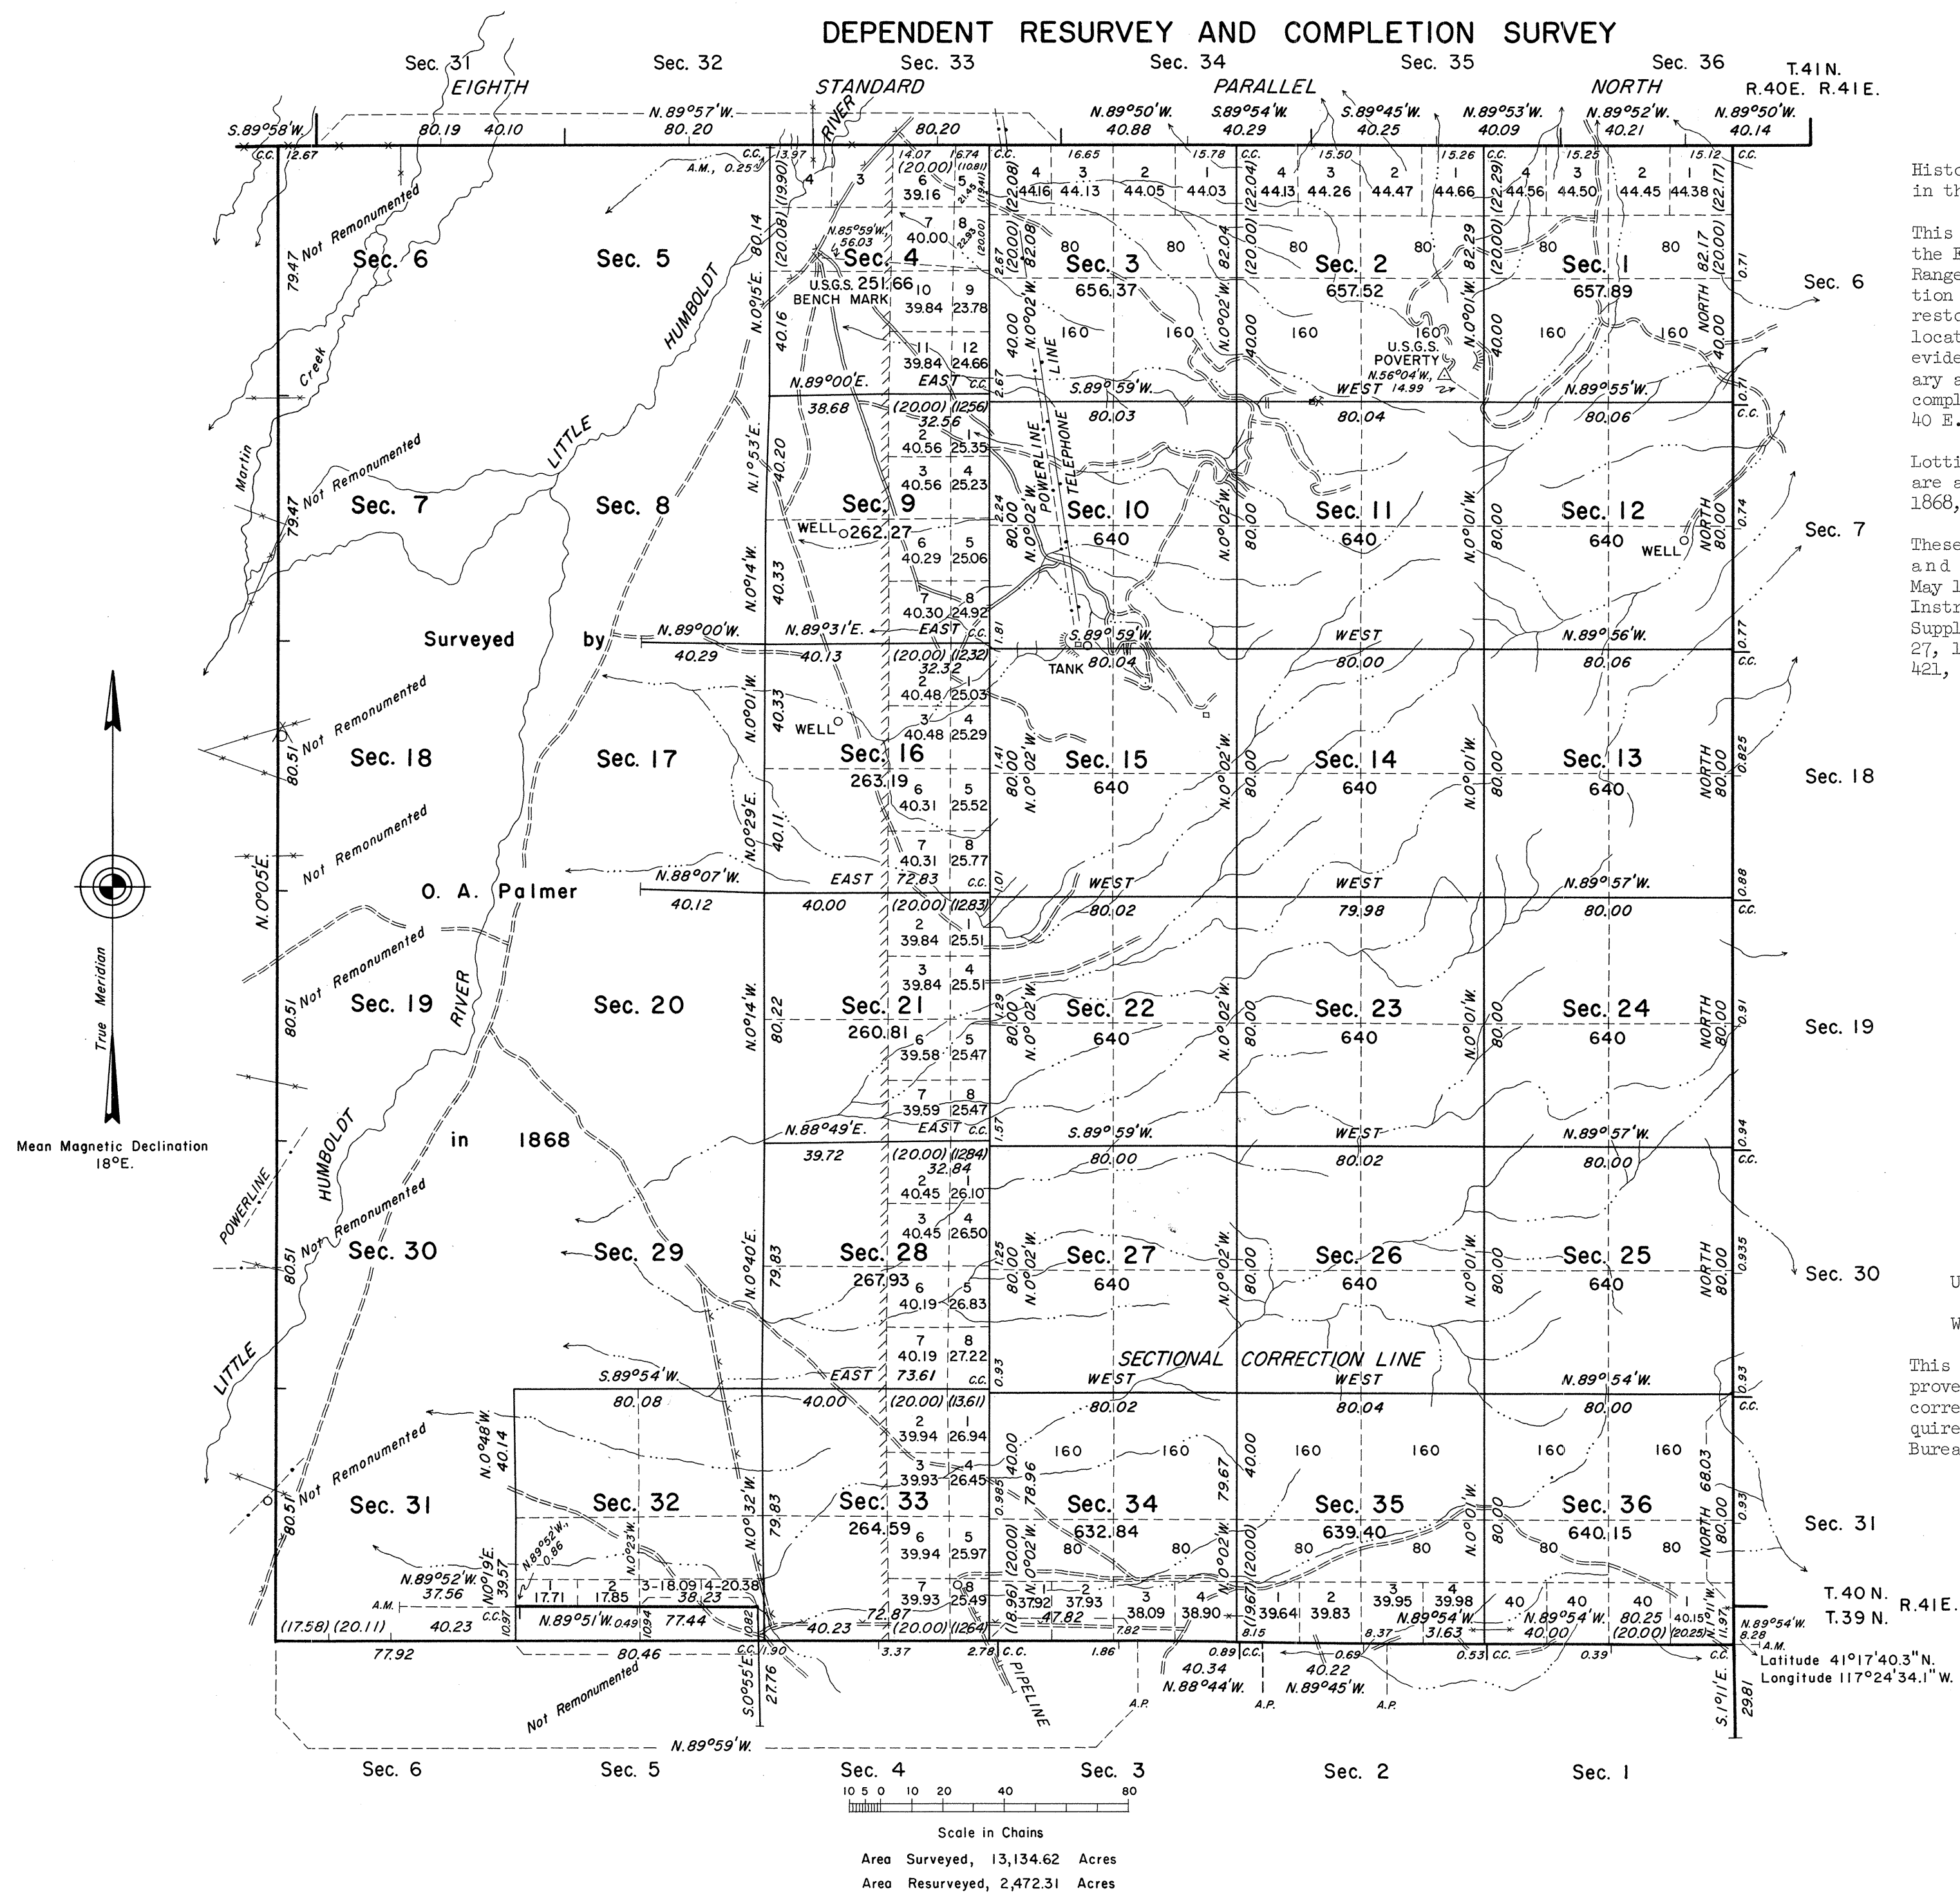

History of the earlier surveys is contained in the field notes.

This plat represents a dependent resurvey of the Eighth Standard Parallel North through Range 40 East, the south boundary and a portion of the subdivisional lines, designed to restore all corners in their true original locations according to the best available evidence, and, the survey of the east boundary and a portion of the subdivisional lines completing the subdivision of T. 40 N., R. 40 E., Mount Diablo Meridian, Nevada.

Lotterings and areas (except as shown hereon) are as shown on the plat approved May 19, 1868, and reapproved October 31, 1884.

These surveys were executed by Lancel E. Bland and John D. Sorensen, Cadastral Surveyors, May 11, 1964, to July 14, 1966, under Special Instructions dated February 20, 1964, and Supplemental Special Instructions dated May 27, 1965, and July 12, 1966, for Group No. 421, Nevada.

UNITED STATES DEPARTMENT OF THE INTERIOR
BUREAU OF LAND MANAGEMENT
Washington, D. C. January 18, 1968

This plat is strictly conformable to the approved field notes, and the survey, having been correctly executed in accordance with the requirements of law and the regulations of this Bureau, is hereby accepted.

For the Director

R. E. Brown

Chief, Division of Engineering

St. Sec 31
RRG
Pat 159
6/19/1902

T. 40 N. R. 40 E.