


ORIGINAL

TOWNSHIP 40 NORTH, RANGE 43 EAST, OF THE MOUNT DIABLO MERIDIAN, NEVADA

OFFICIALLY FILED
NEVADA LAND OFFICE
10:00 A.M. APRIL 17, 1967

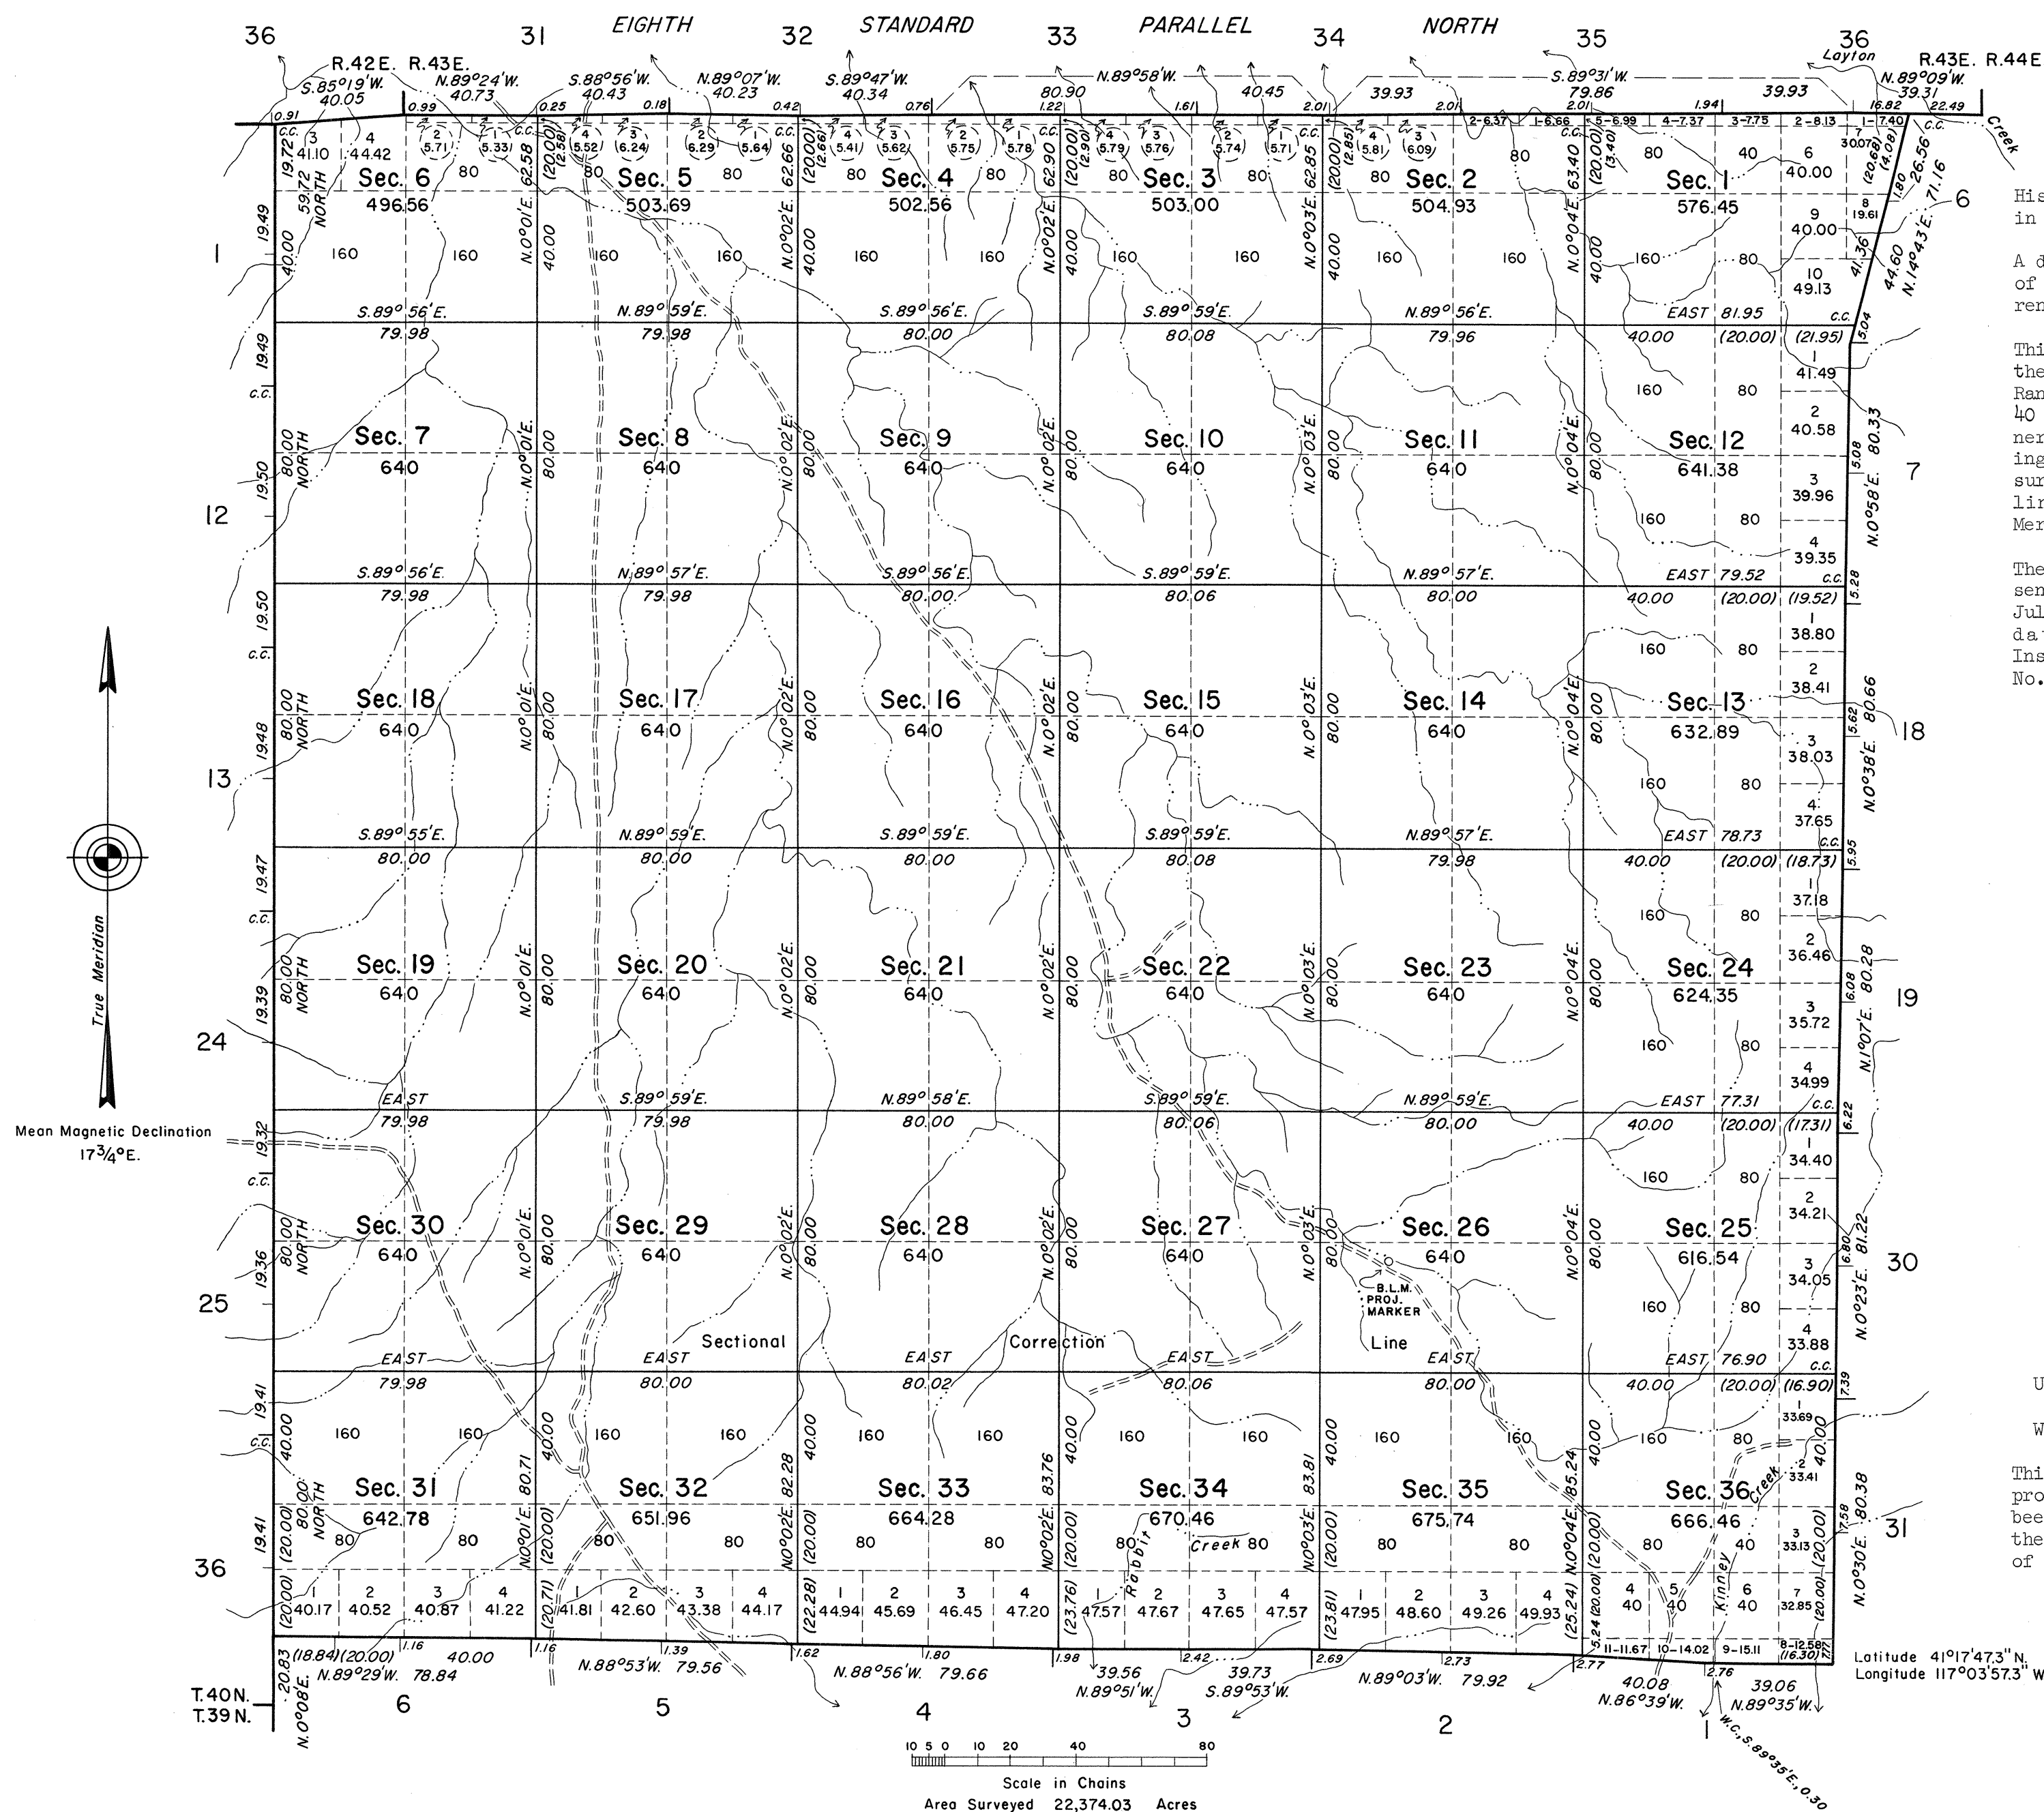

History of the earlier surveys is contained in the field notes.

A dependent resurvey of the north boundary of T. 39 N., R. 43 E., was executed concurrently under this group.

This plat represents a dependent resurvey of the Eighth Standard Parallel North, through Range 43 East, and the west boundary of T. 40 N., R. 44 E., designed to restore the corners in their true original locations according to the best available evidence, and, the survey of the west boundary and subdivisional lines of T. 40 N., R. 43 E., Mount Diablo Meridian, Nevada.

These surveys were executed by John D. Sorensen, Cadastral Surveyor, April 28, 1965, to July 12, 1965, under Special Instructions dated February 20, 1964, and Supplemental Instructions dated August 3, 1964, for Group No. 421, Nevada.

RECEIVED
Bur of Land Management
NEVADA LAND OFFICE
DEC 14 1966 10:00 A.M.
NEVADA STATE OFFICE
RENO, NEVADA

UNITED STATES DEPARTMENT OF THE INTERIOR
BUREAU OF LAND MANAGEMENT
Washington, D. C. August 8, 1966

This plat is strictly conformable to the approved field notes, and the survey, having been correctly executed in accordance with the requirements of law and the regulations of this Bureau, is hereby accepted.

For the Director

E. L. Huntington
Chief, Division of Engineering