


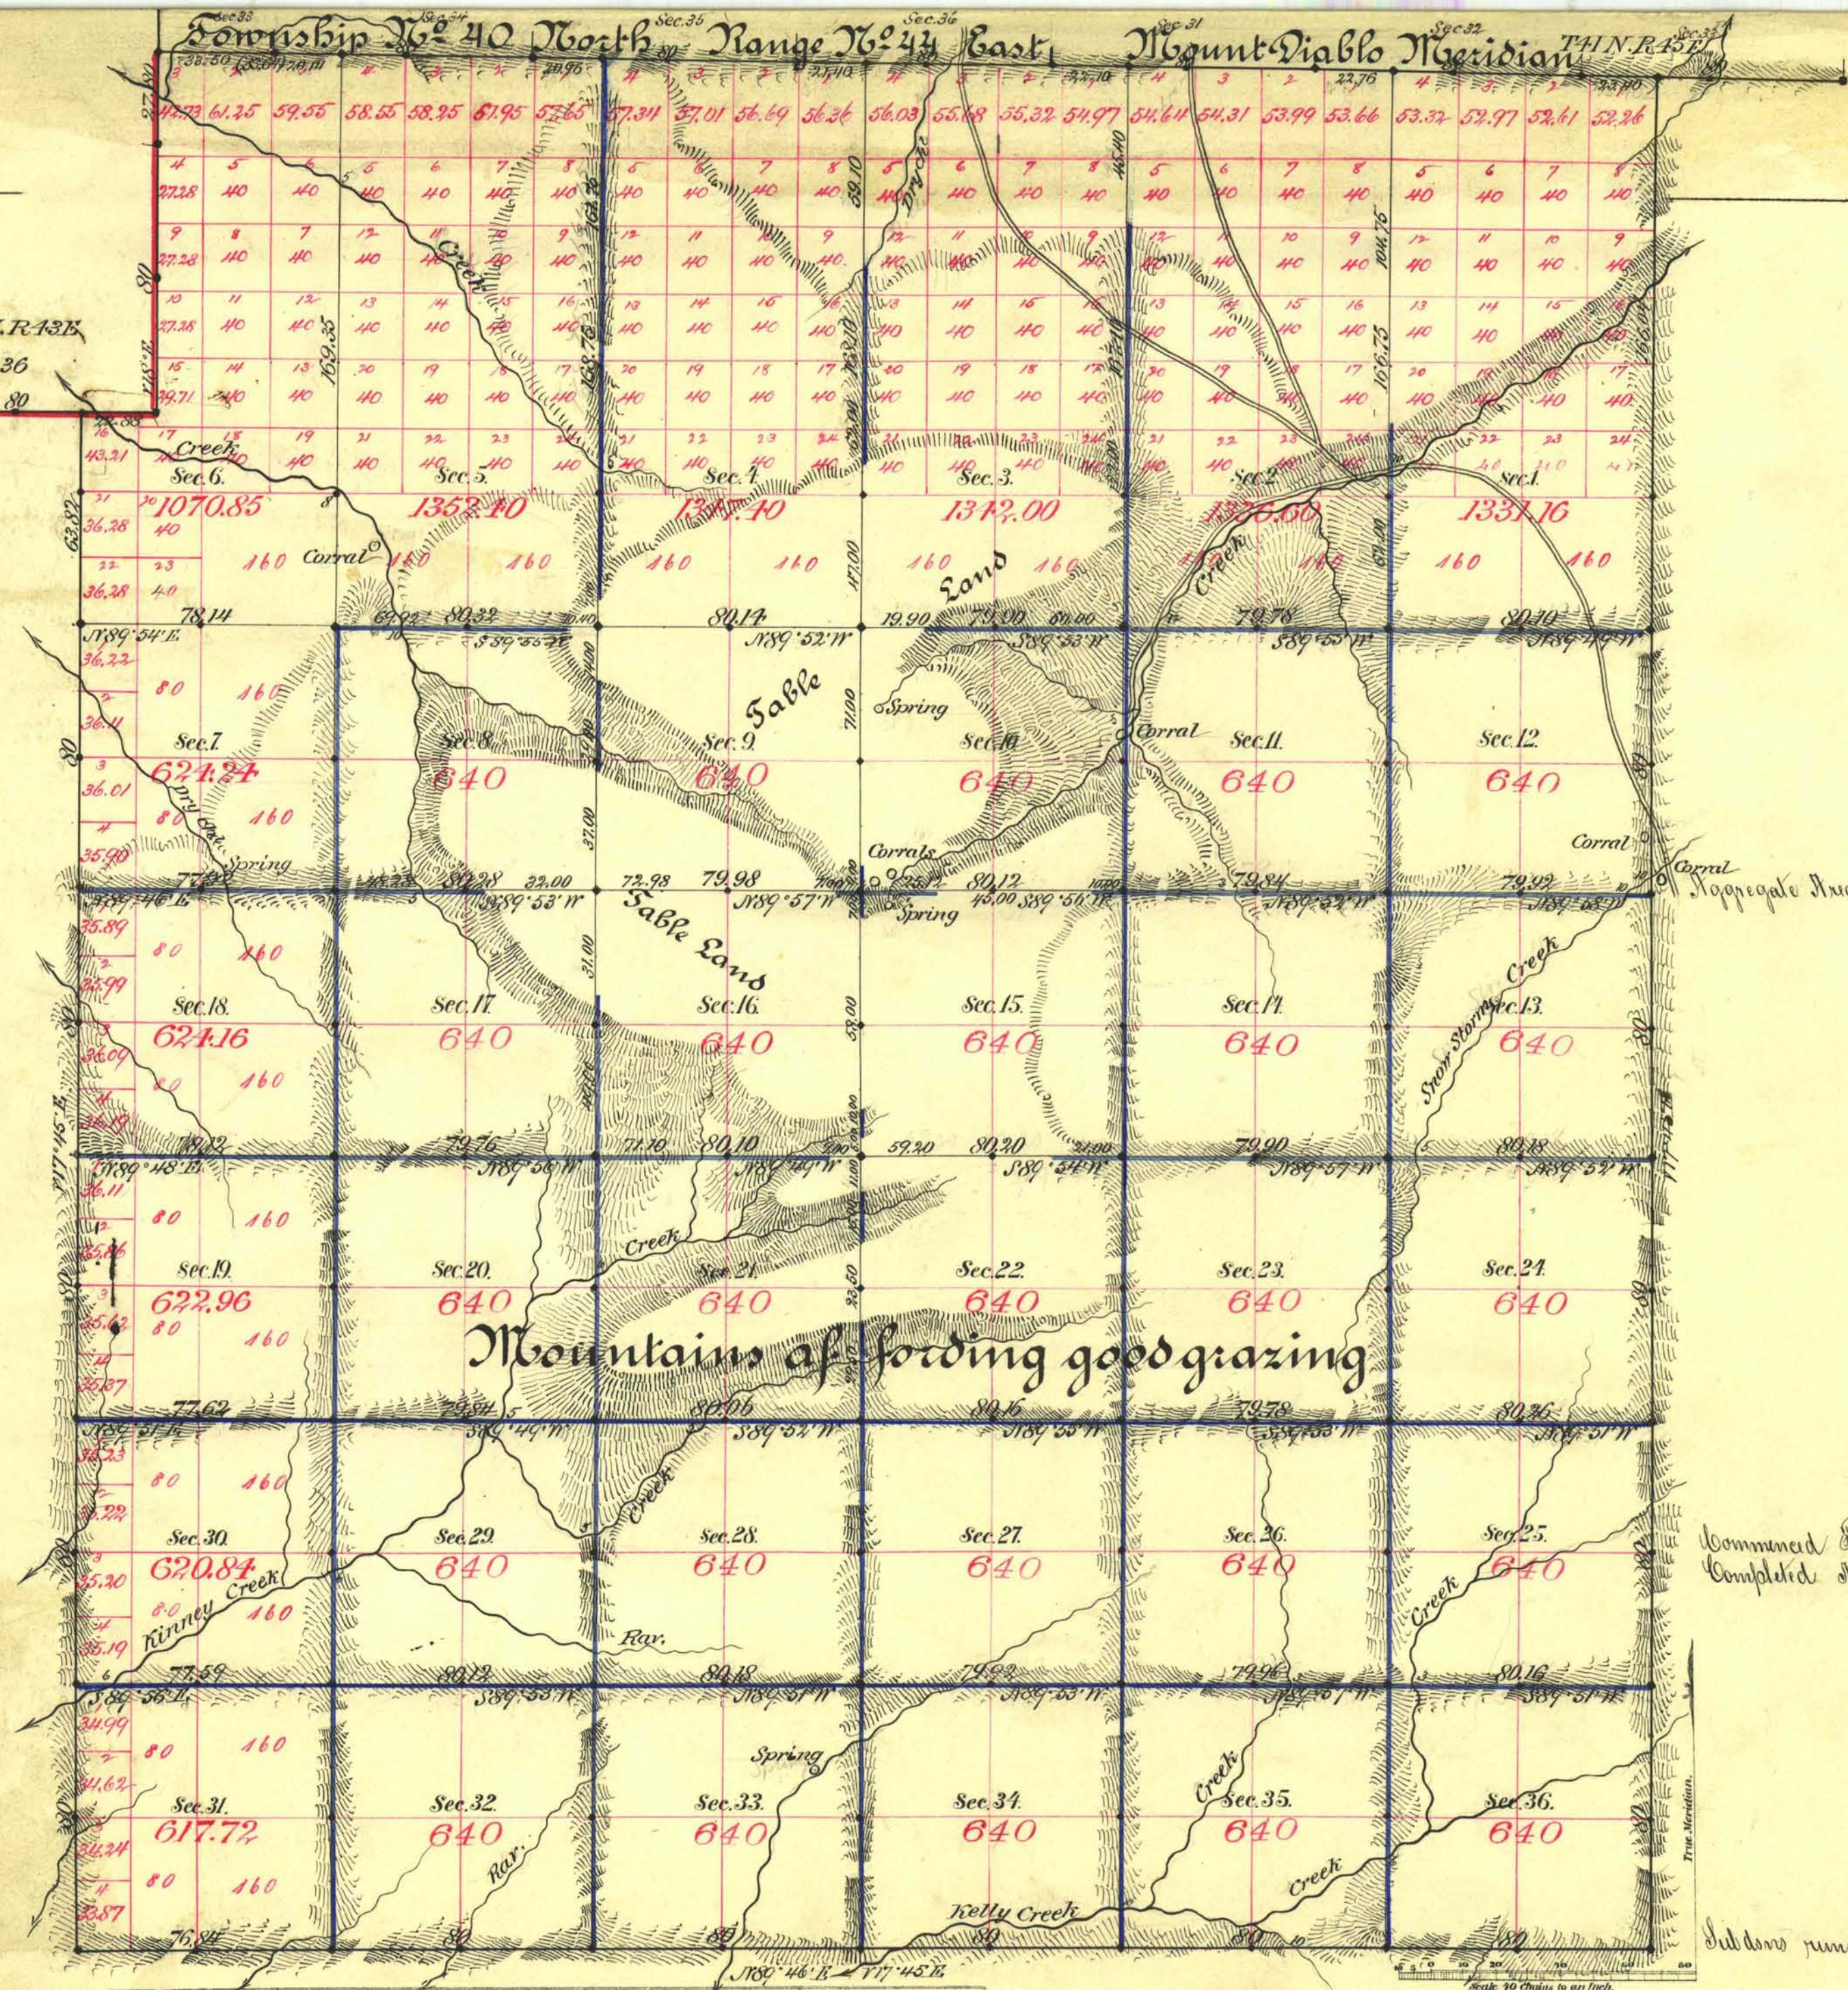

Aggregate Area of Public Land surveyed 26,890.33 Ac.

Commenced February 20th 1885
Completed March 1st

Subdivs run with a Var. of 1° 45' East

Surveys Designated.	By Whom Surveyed.	Date of Contract.	Amount of Surveys.	When Surveyed.
Sp. lines ad	J. Kinney, Laid out	July 10th 1882	22 - 27 - 38	1883
M. Bay	Bell & Bell	" 15th 1882	5 - 53 - 64	1883
Part of Sp. lines	J. K. Kinney	Nov. 10th 1884	18 - 66 - 70	1884
Subdivs black	W. Oldham & Bridges	" 11th "	13 - 49 - 86	Feb. & March 1885
" blue	" "	" "	51 - 60 - 84	" "
Conveyance	" "	" "	1 - 27 - 36	" "

True Cont.
The above Map of Township No. 40 North of Range No. 44 East Mount Diablo Meridian is strictly conformable to the field notes of the survey thereof on file in this Office, which have been examined and approved.
Surveyor General's Office, Reno. *B. C. Canning*
March 31st 1885
U.S. Surv. Gen'l of Nevada.