


Township No 40 North Range No 46 East N.D.M.

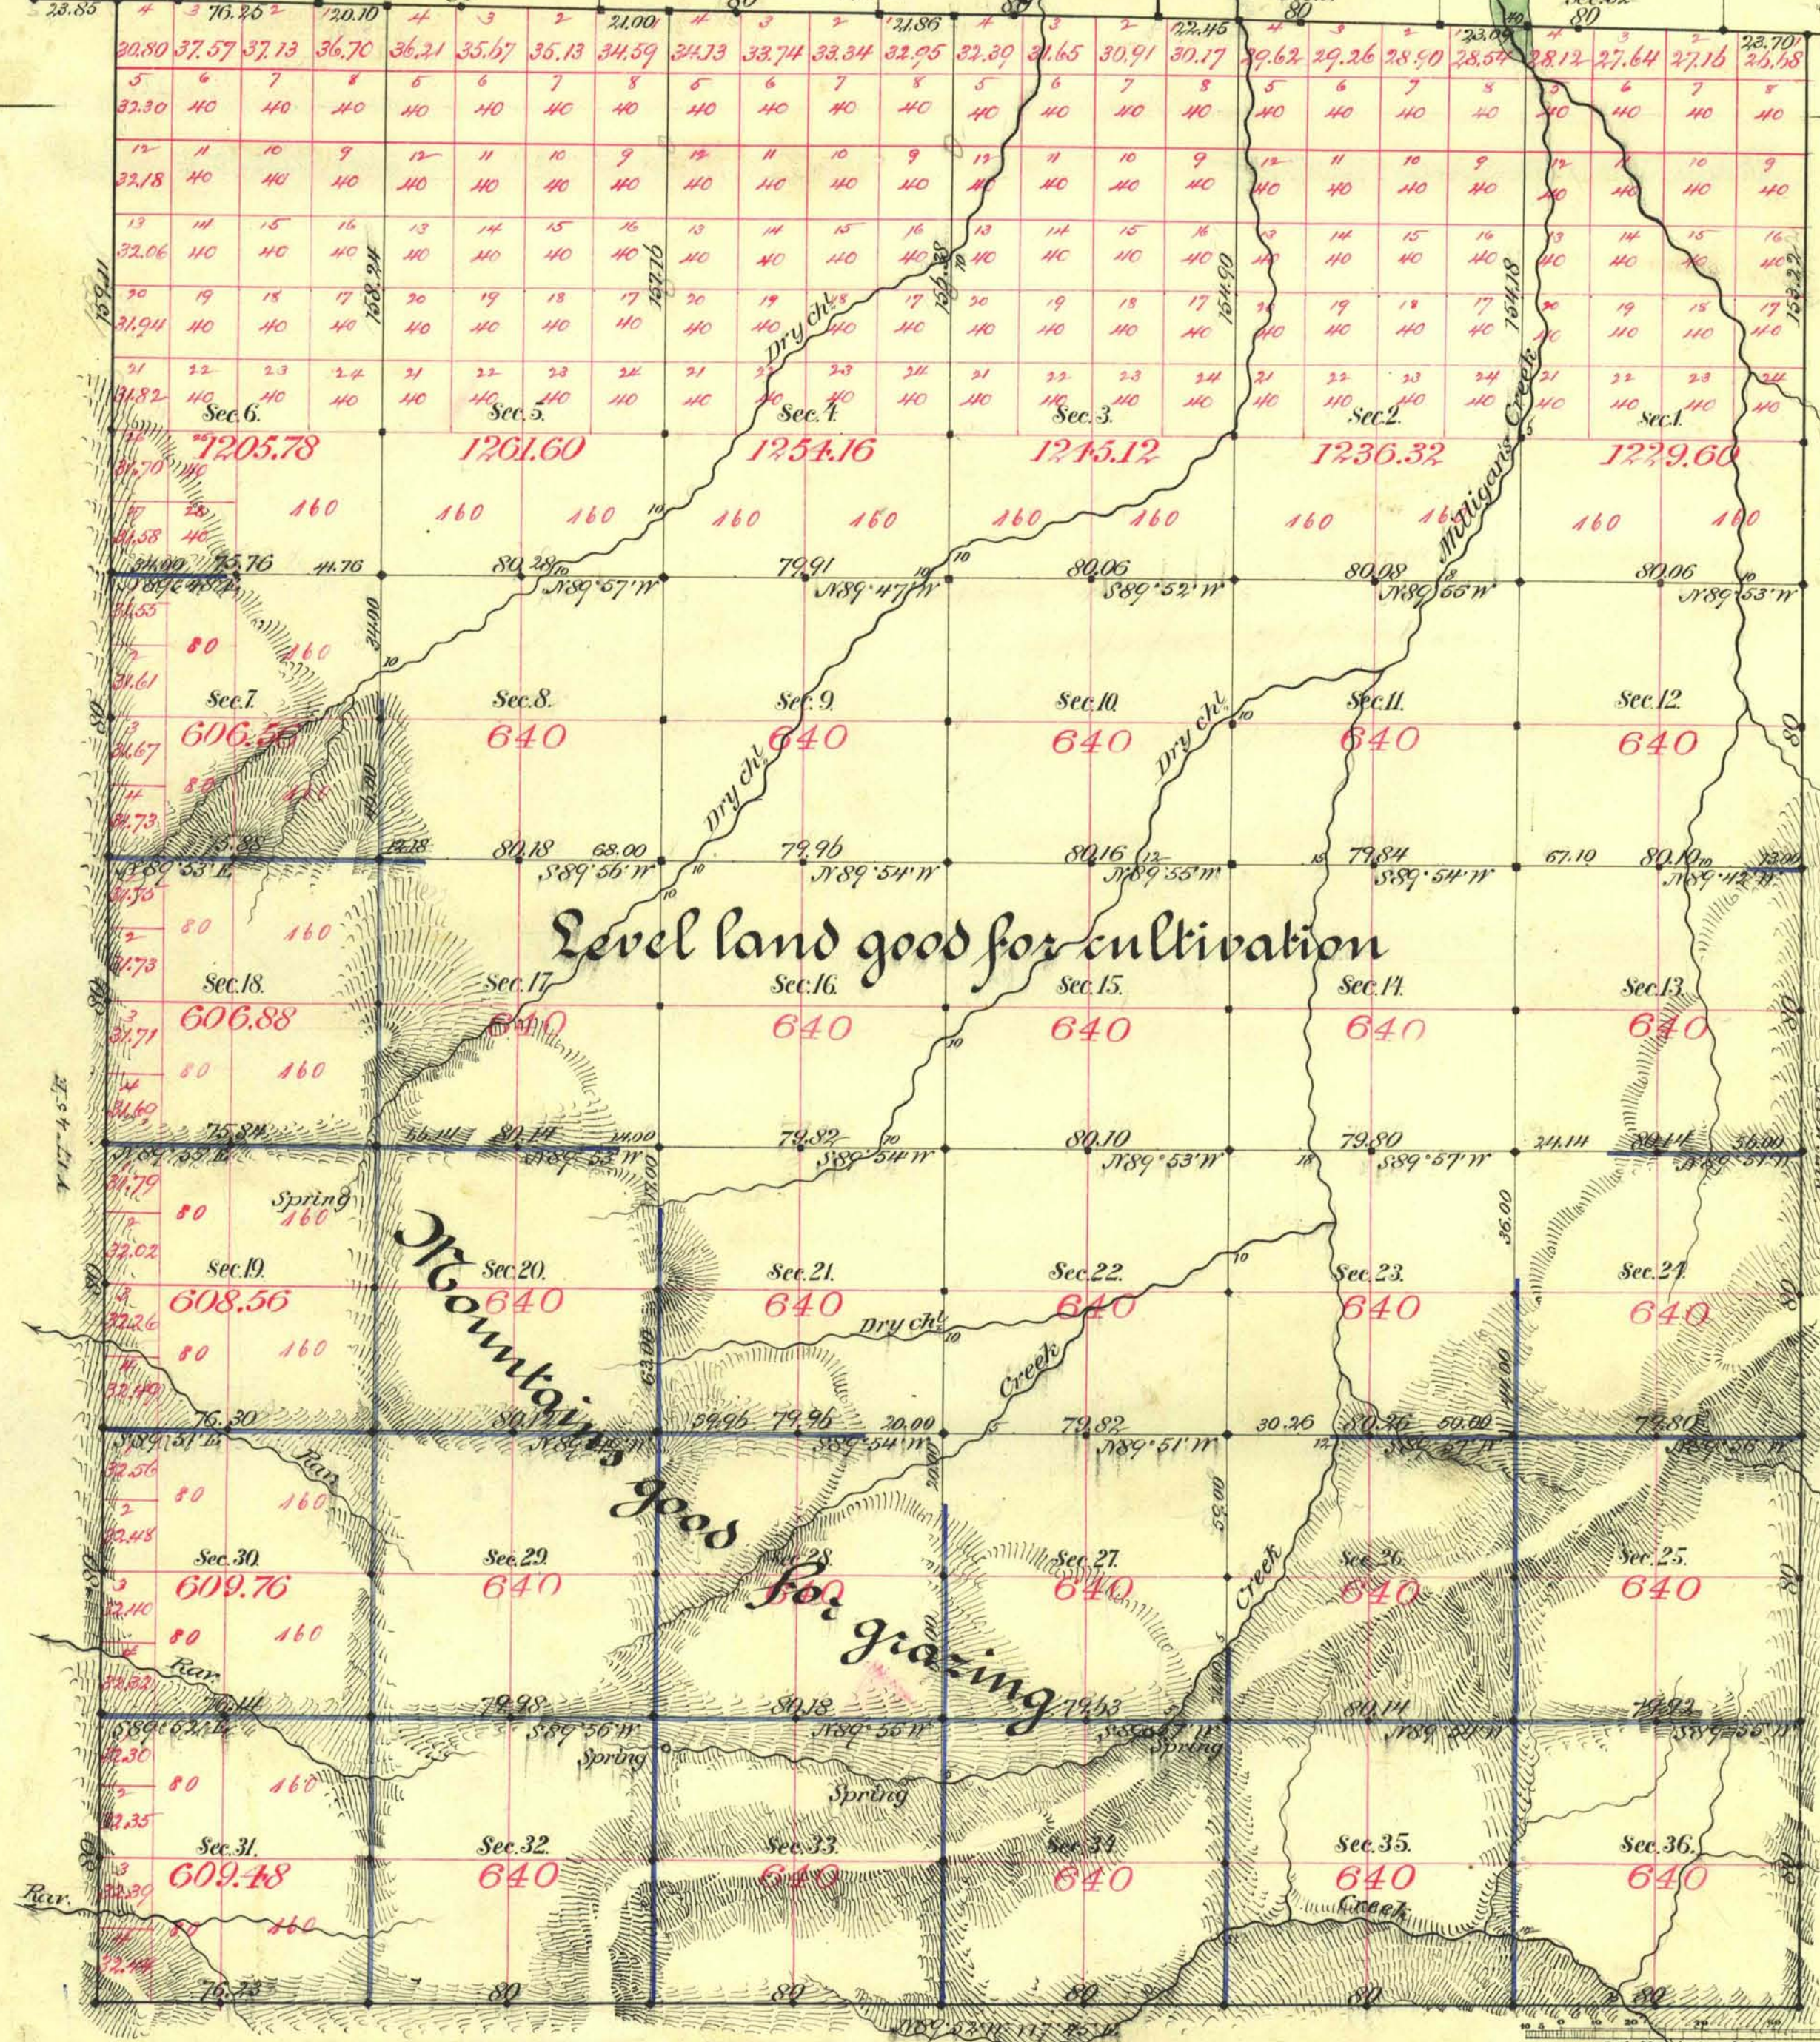

Aggregate Area of Public Land surveyed 26,473.82 Ac.

Commenced January 12th 1885
Completed " 20th "

Subd. run, with a Var. of 14° 15' East

Surveys Designated.	By Whom Surveyed.	Date of Contract.	Amount of Surveys.	When Surveyed.
N. Tody.	Ball & Ball	July 15 th 1882	25 - 98 - 58	1882
C. H. rd.	S. H. Stewart	Nov. 10 th 1884	19 - 68 - 55	1884
Subd. Block	M. L. Stewart	" 14 th "	37 - 12 - 01	January 1885
Blue	" " "	" " "	27 - 29 - 21	" "
Conveyance	" " "	" " "	1 - 28 - 50	" "

The above Map of Township No. 40 North of Range No. 46 East Mount Diablo Meridian is strictly conformable to the field notes of the survey thereof on file in this Office, which have been examined and approved.
Surveyor General's Office, Reno. *J. C. Conning*
March 31st 1885 U.S. Sur. Genl. of Nevada.