


TOWNSHIP 40 NORTH, RANGE 48 EAST, OF THE MOUNT DIABLO MERIDIAN, NEVADA

DEPENDENT RESURVEY

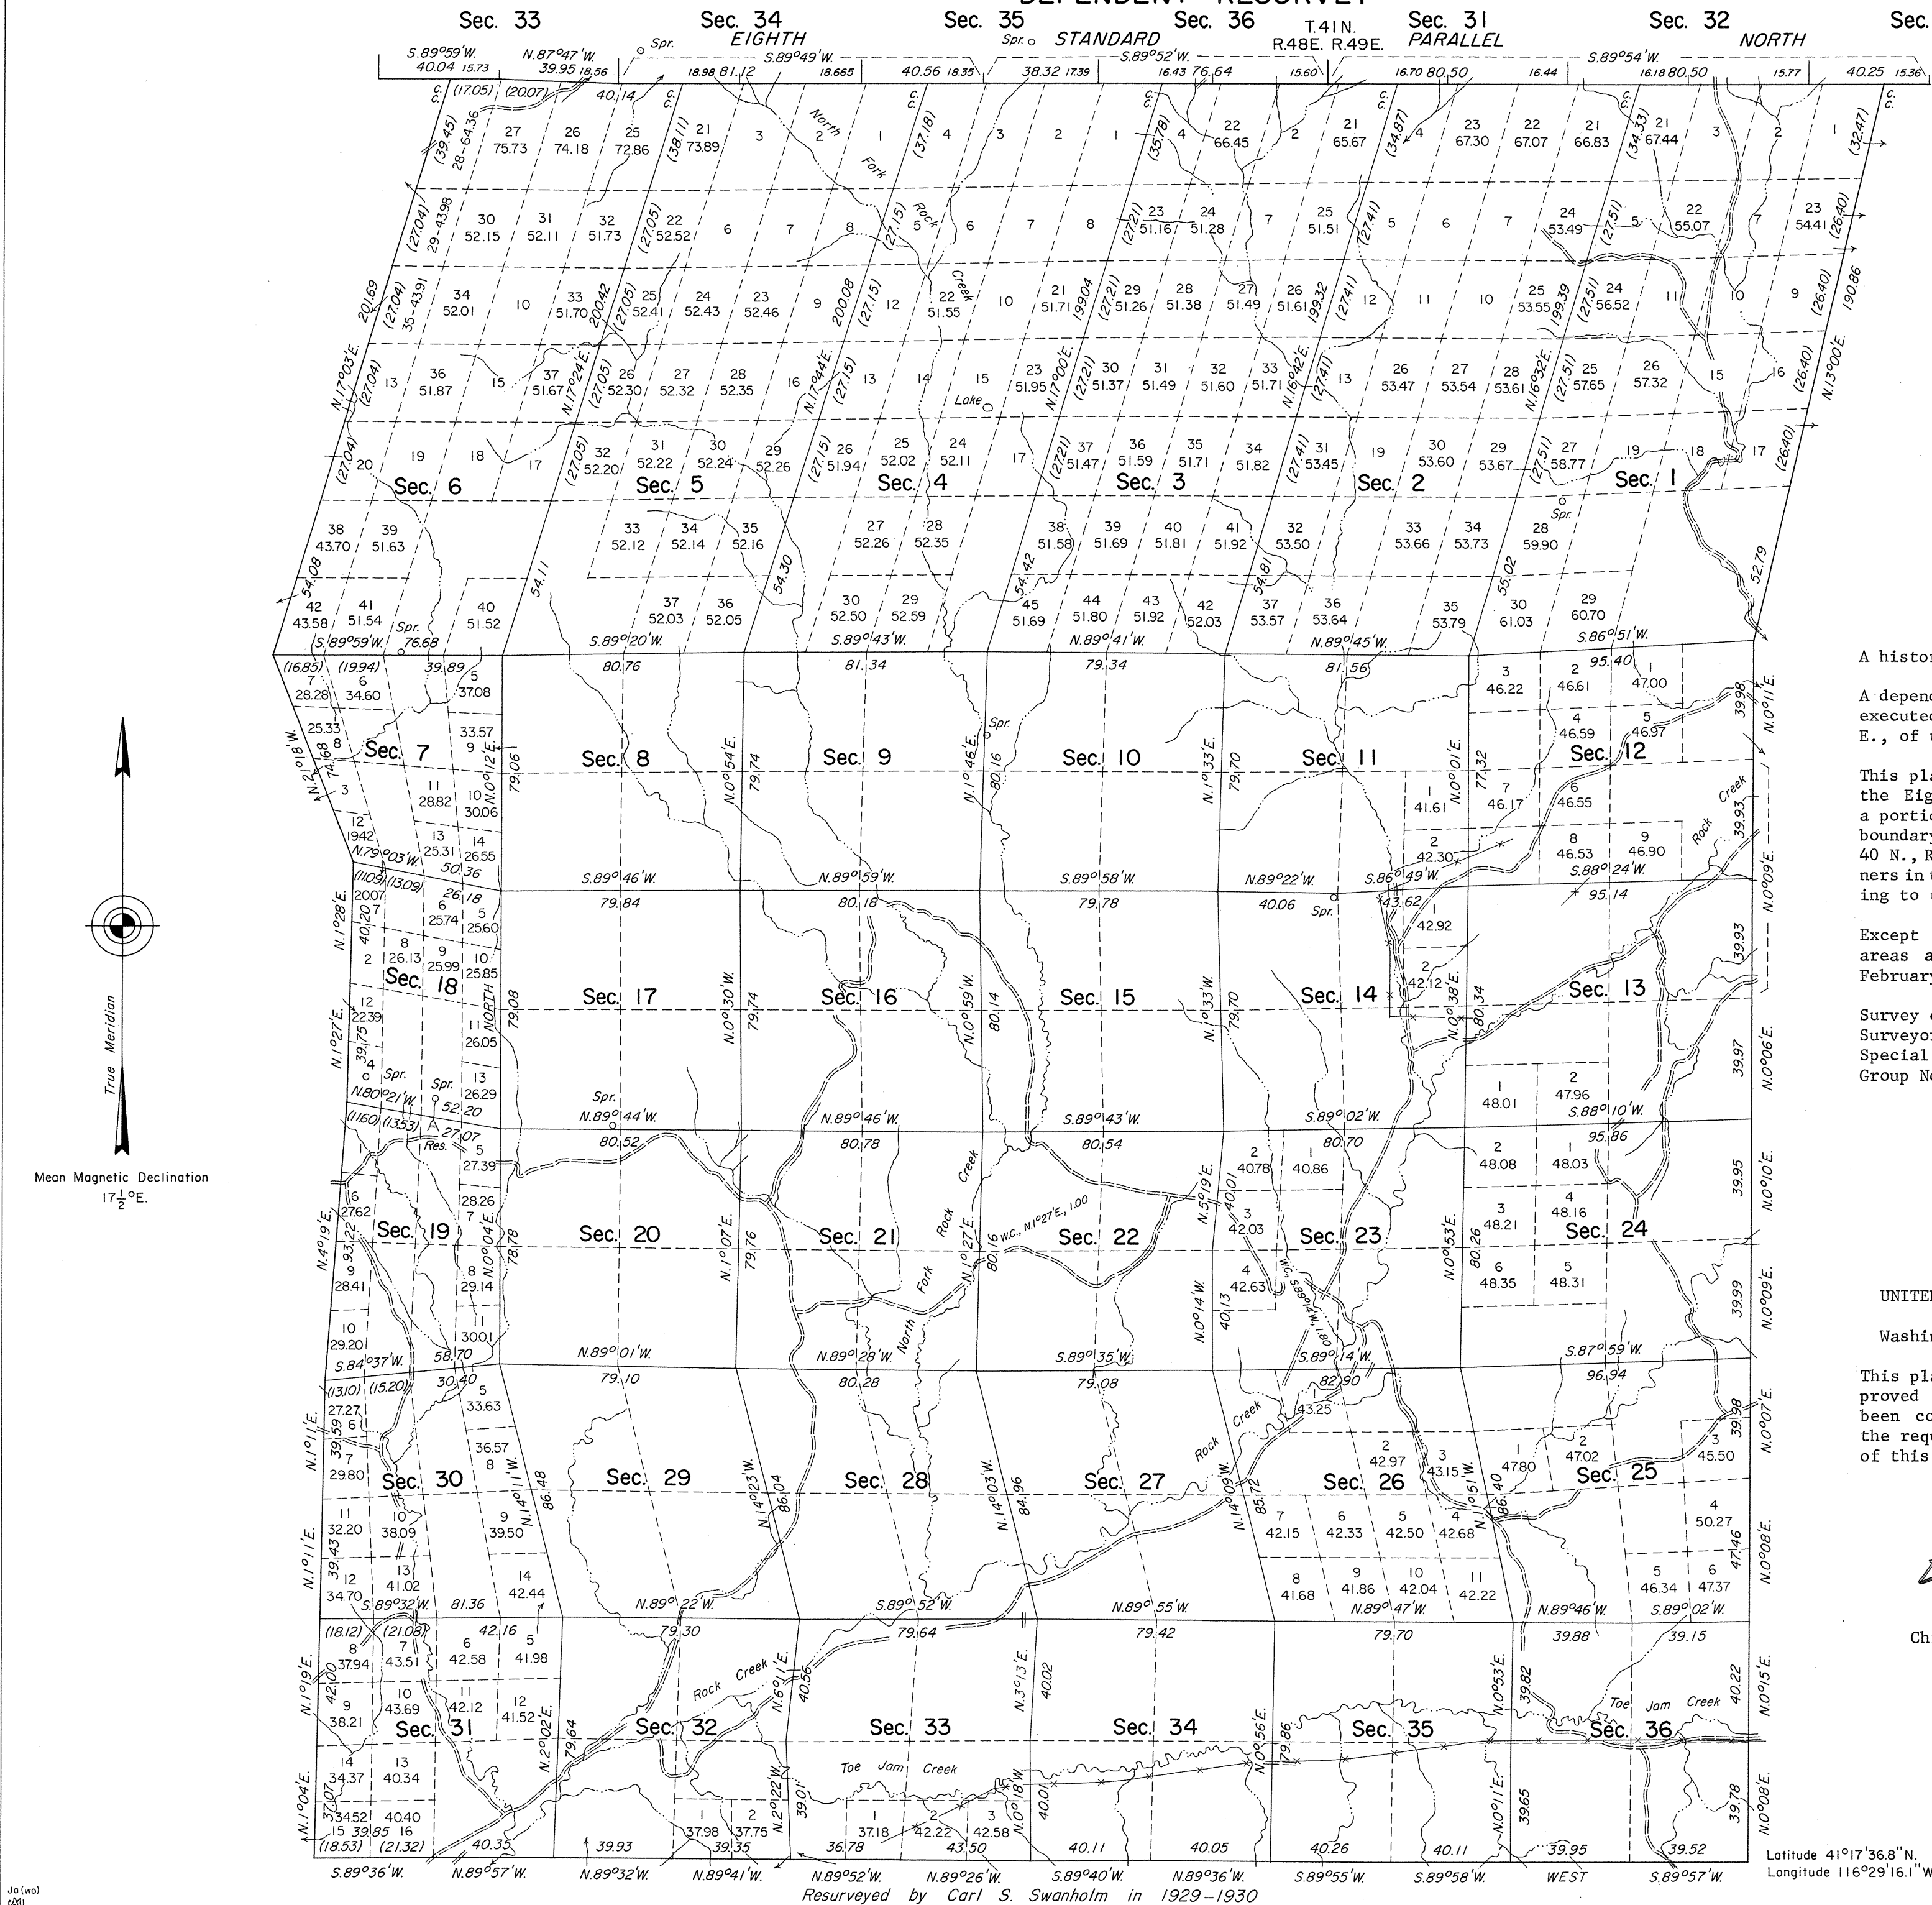

A history of surveys is in the field notes.

A dependent resurvey of the west boundary was executed concurrently under T. 40 N., R. 47 E., of this group.

This plat represents a dependent resurvey of the Eighth Standard Parallel North, through a portion of Rs. 48 and 49 E., and the east boundary and the subdivisional lines of T. 40 N., R. 48 E., designed to restore the corners in their true original locations according to the best available evidence.

Except as indicated hereon, lottings and areas are as shown on the plats approved February 13, 1873 and March 31, 1885.


Survey executed by Robert A. Pratt, Cadastral Surveyor, May 29 to September 23, 1970 under Special Instructions dated May 9, 1969 for Group No. 464, Nevada.

UNITED STATES DEPARTMENT OF THE INTERIOR
BUREAU OF LAND MANAGEMENT
Washington, D.C. October 11, 1973

This plat is strictly conformable to the approved field notes, and the survey, having been correctly executed in accordance with the requirements of law and the regulations of this Bureau, is hereby accepted.

For the Director

Chief, Division of Cadastral Survey

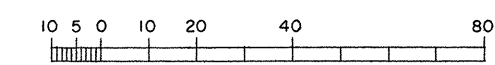

Scale in Chains
Area Resurveyed 27,273.08 Acres

Latitude 41°17'36.8"N.
Longitude 116°29'16.1"W.