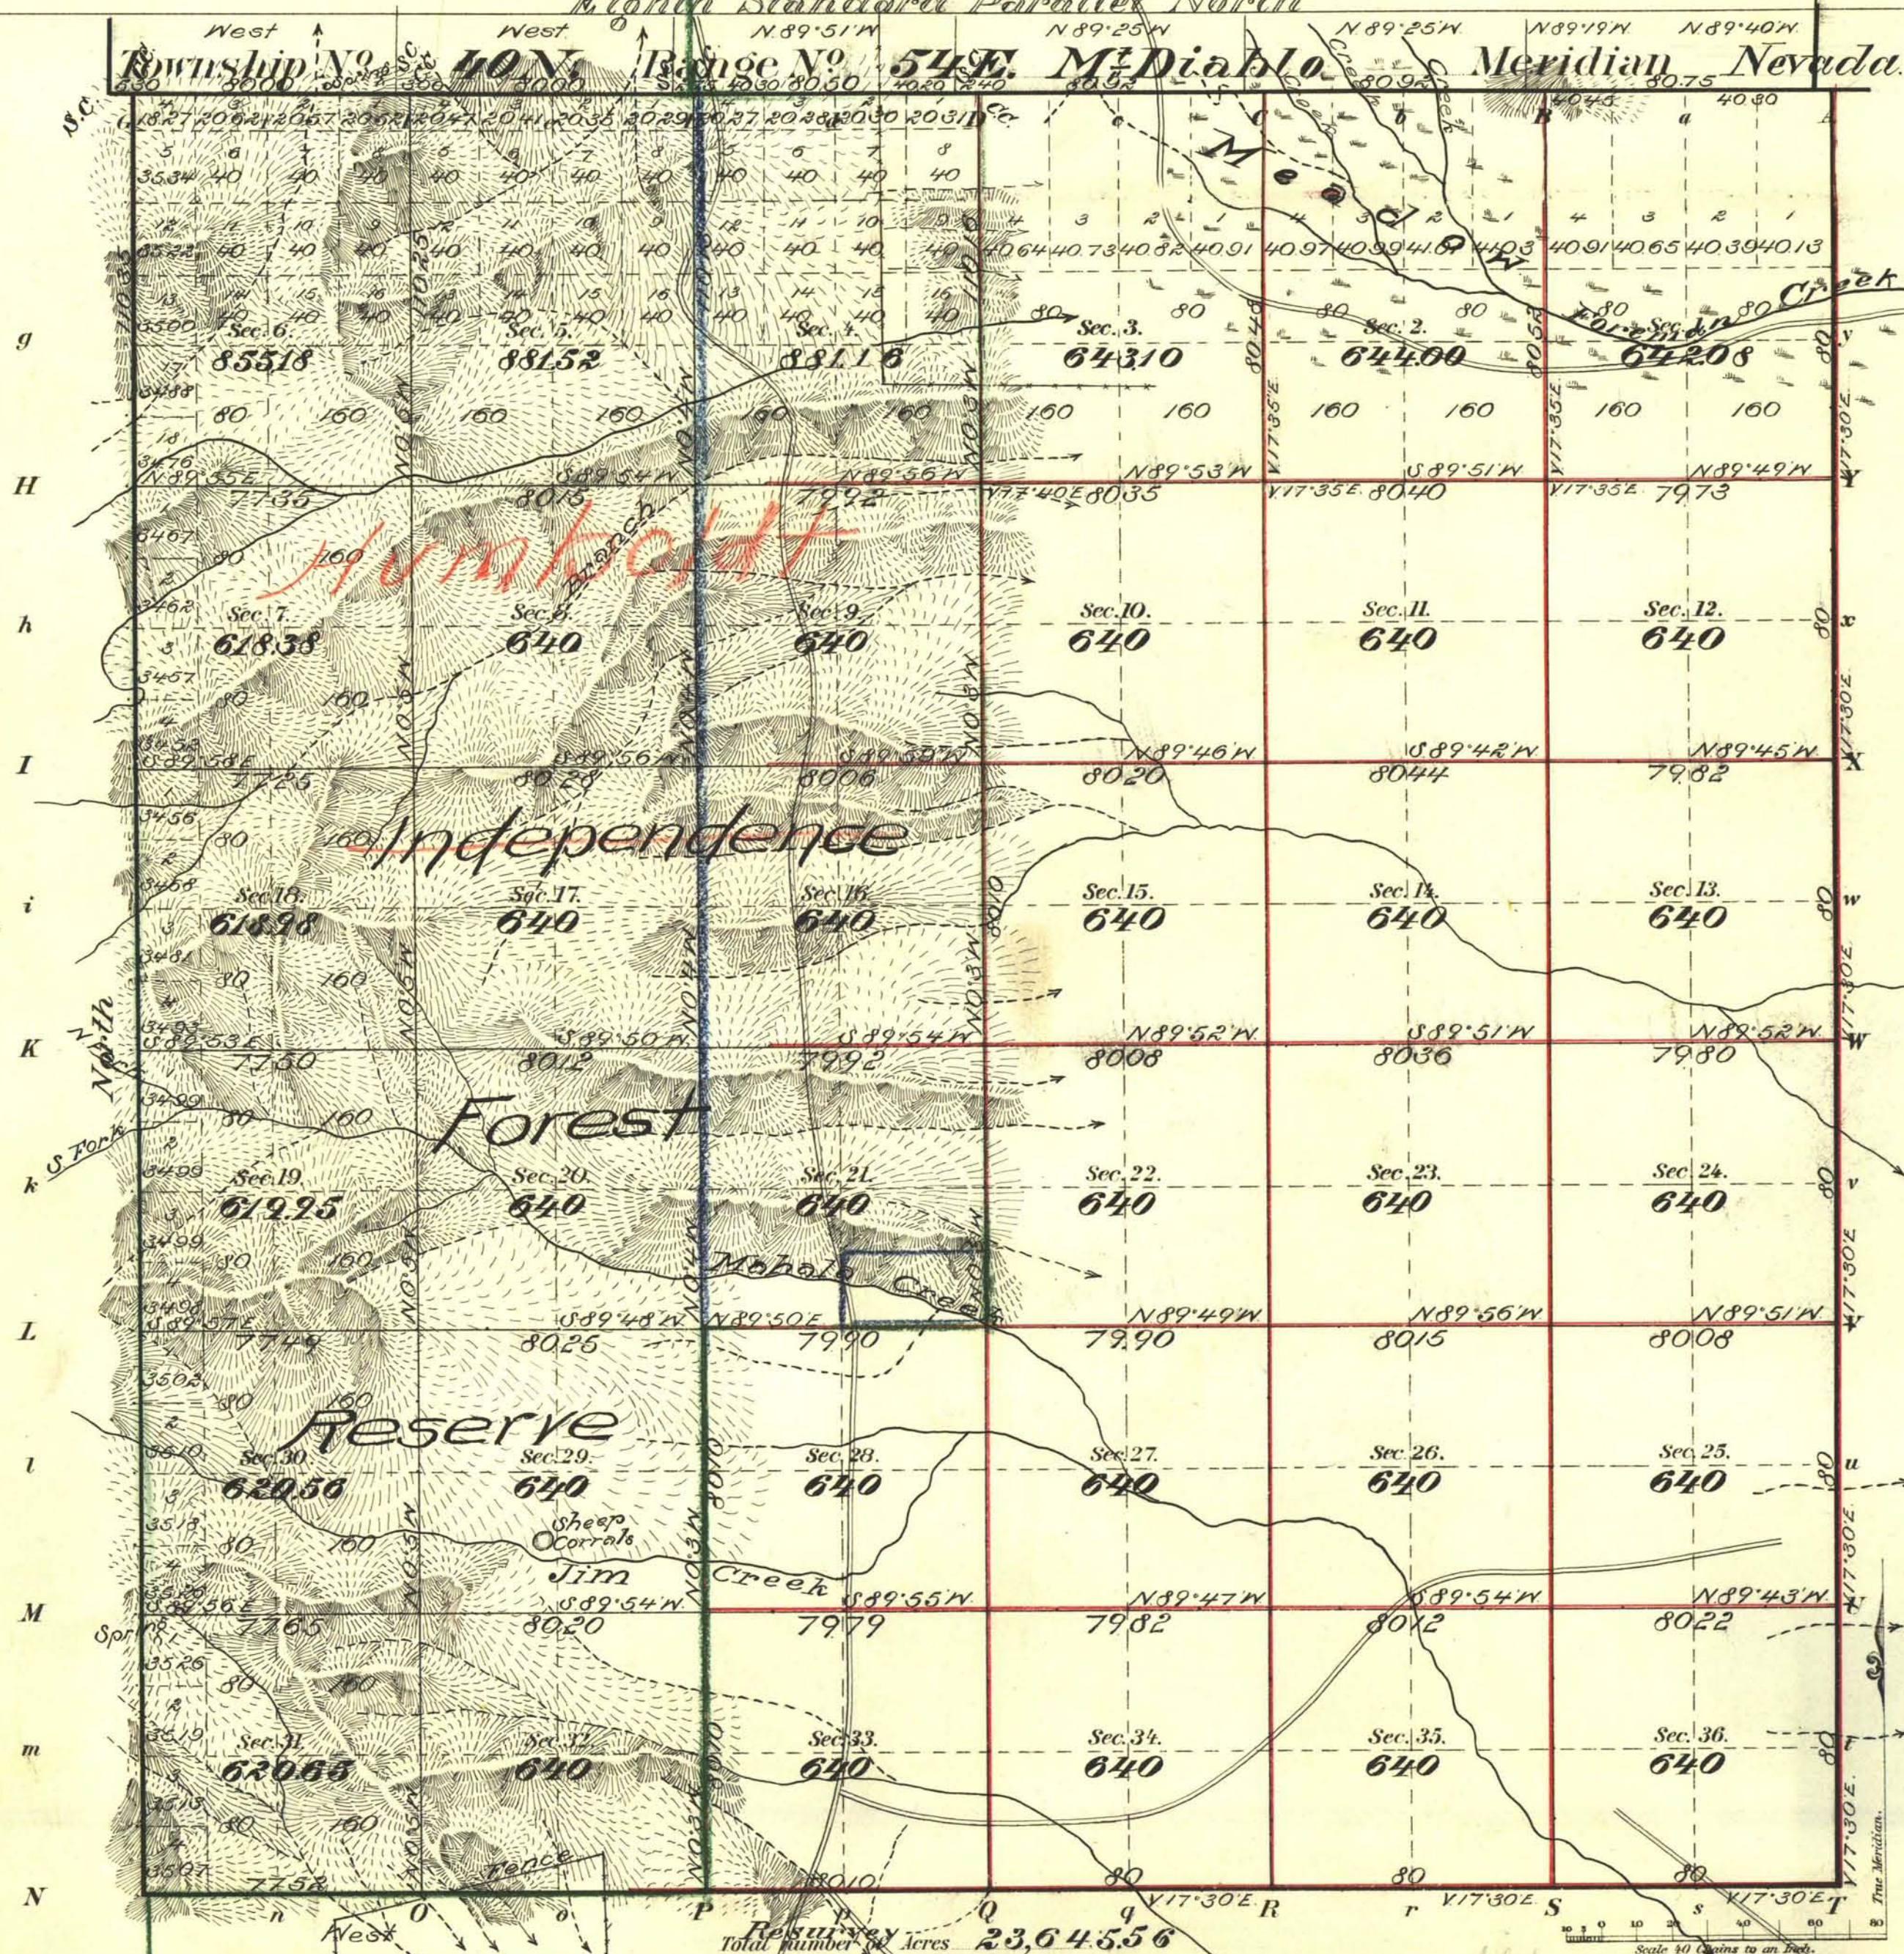


Eighth Standard Parallel North

West ↑ Township No. 40 N. Range No. 34 E. McDiablo Meridian Nevada

[illegible]

Accepted by G.L.O. Aug 16th 1901

Surveys Designated	By Whom Surveyed	Date of Contract	Amount of Surveys M. Cr. Lk.	When Surveyed	N ^o of Contract
Township lines	H. B. Maxson	Mch 30 1900	8 07 87	May, 1900	218
Subdivisions	" " "	" " "	21 28 52	" 31 st June 4'00	"
Connections	" " "	" " "	" 13 45	May 8 " "	"
Resurvey, Subdiviso	" " "	" " "	9 50 36	" 29-30 " "	"
Tp. Lines, S. & N.	" " "	" " "	7 23 19	May, 1900	"
All other Lines	Hatch & Eaton	Nov. 26 1870		1870 & 1871	41

The above Map of Township N. 2 40N. of Range N. 54E
M^c Davis - Nevada is strictly conformable to the field
notes of the survey thereof on file in this Office which have been examined and approved.
Surveyor General's Office.
Reno, Nevada, April, 6 1901
Matthew Kyle
Sur.^y Gen.^l