


ENLARGED DIAGRAM

Sec. 20

Sec. 29

Sec. 32

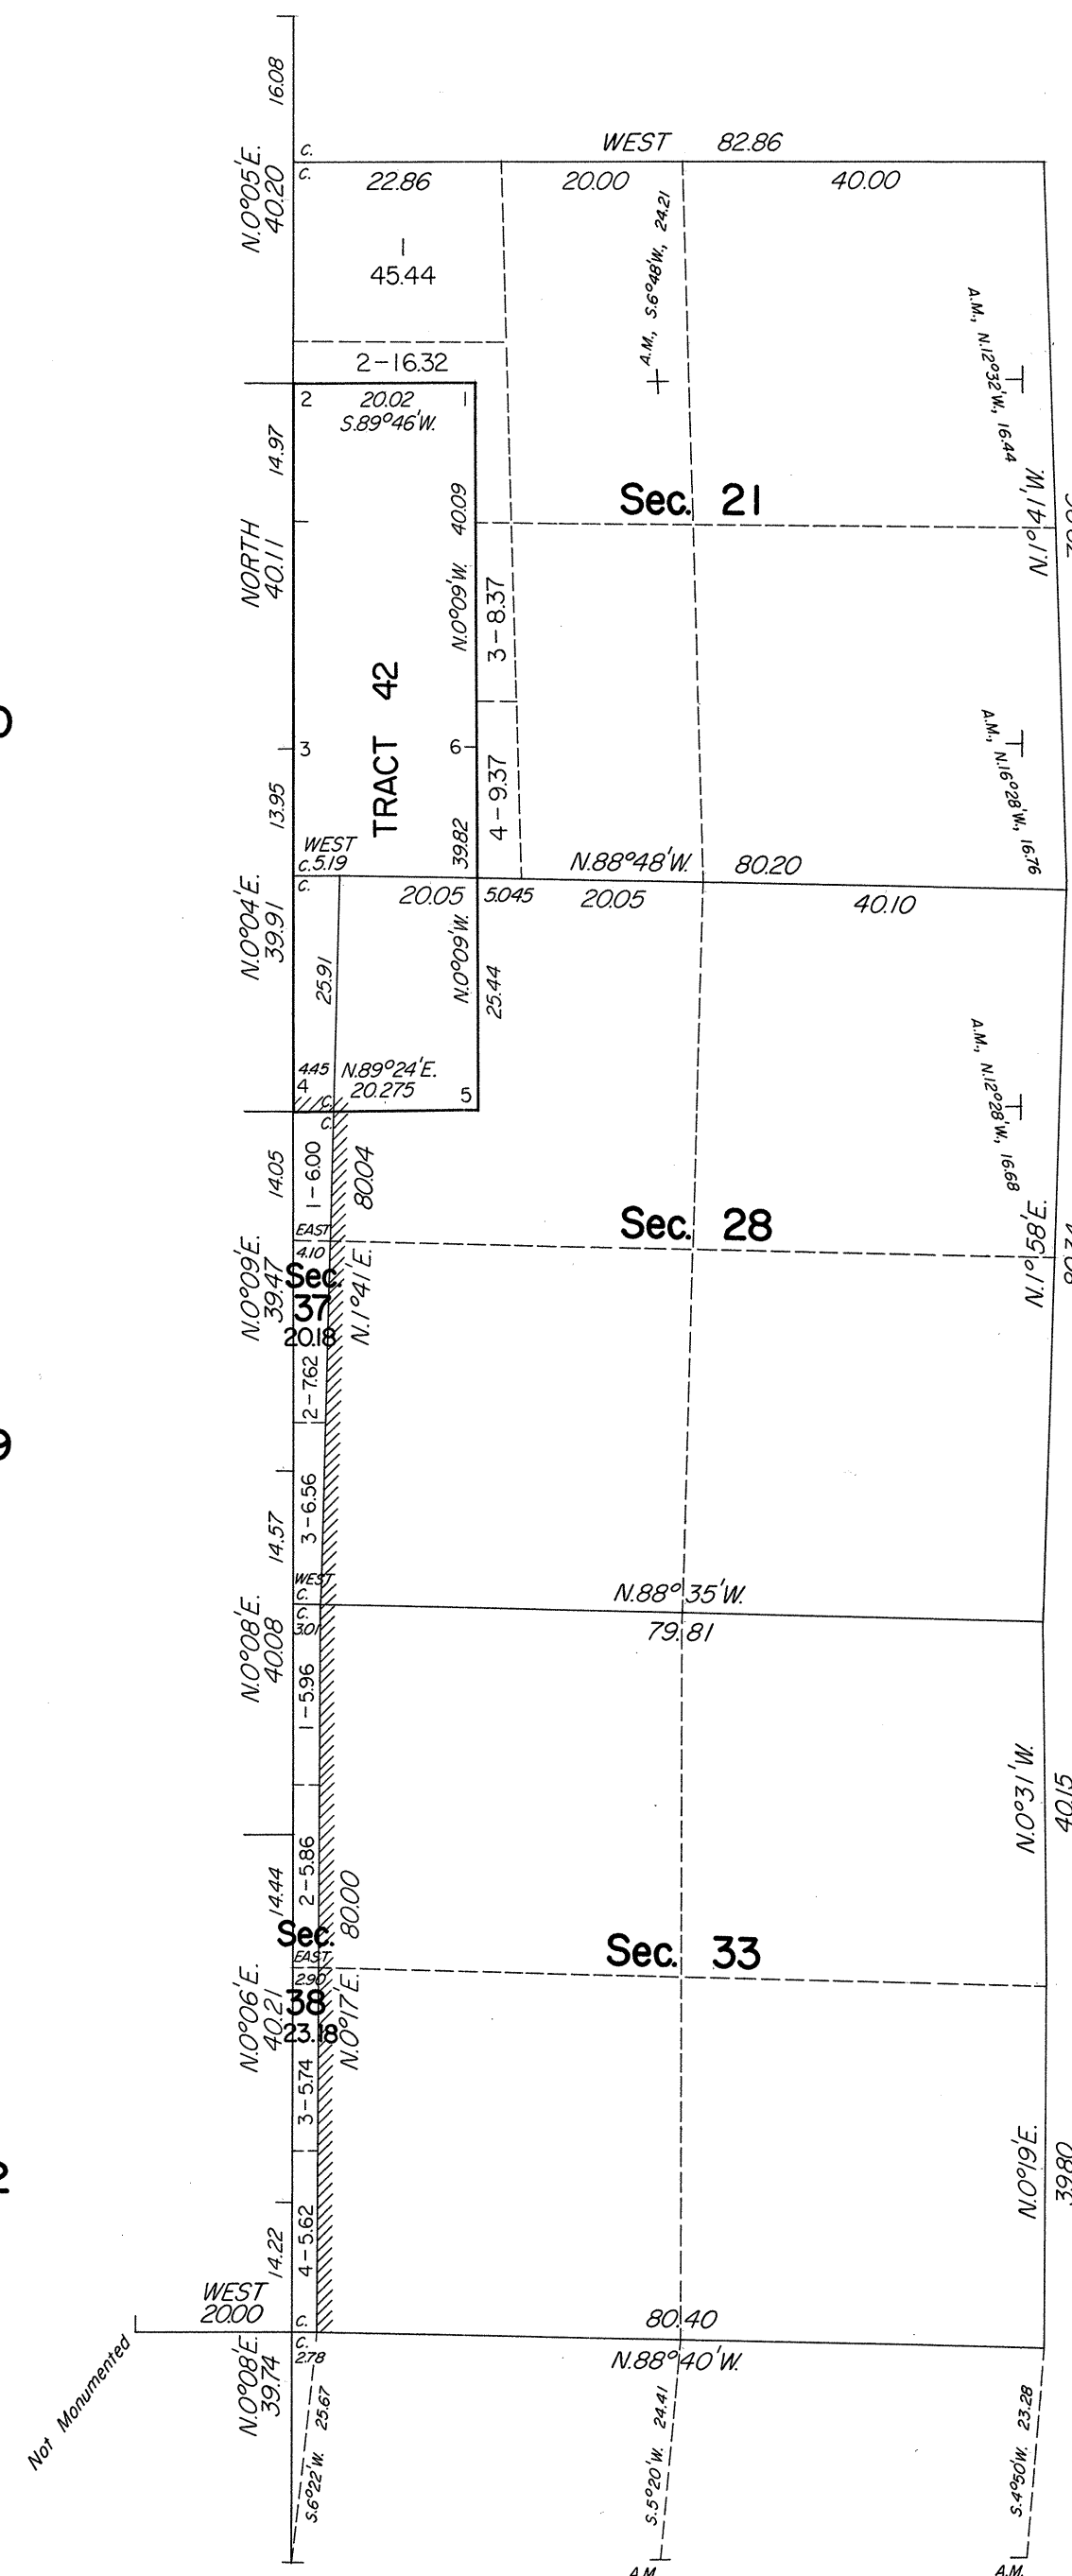

INDEX TO SEGREGATED TRACTS					
TRACT		ORIGINAL SURVEY			
NO.	ENTRY AND STATUS	TP.	RG.	SEC.	SUBDVN.
39	Elko 01671 D.L.E. Lila T. Welshons Patent 800609	40	54	4	SE $\frac{1}{4}$ SE $\frac{1}{4}$
40	Elko 01671 D.L.E. Lila T. Welshons Patent 800609	40	54	9	NW $\frac{1}{4}$ NW $\frac{1}{4}$
41	151 F.X. Santa Barbara Water Co. Patent 12305	40	54	9	NW $\frac{1}{4}$ SW $\frac{1}{4}$
42	CC 016904 S.R.H.E. Lloyd Allaback Patent 1066440	40	54	21	W $\frac{1}{2}$ W $\frac{1}{2}$

This sheet represents an enlarged diagram of sections 21, 28, 33, 37 and 38, and Tract 42.

Reference should be made to Sheet No. 1 for survey information.

The segregations of Tracts 39, 40, 41 and 42, represent the position and form of said tracts under the original description as referred to the original survey approved April 6, 1901, located as such units and marked on the ground according to the best available evidence of their legal boundaries.

UNITED STATES DEPARTMENT OF THE INTERIOR
BUREAU OF LAND MANAGEMENT
Washington, D.C. July 19, 1978

This plat is strictly conformable to the approved field notes, and the survey, having been correctly executed in accordance with the requirements of law and the regulations of this Bureau, is hereby accepted.

For the Director

Roger T. Barron

Acting Chief, Division of Cadastral Survey

OFFICIALLY FILED
NEVADA STATE OFFICE
10:00 a.m., February 1, 1981