

ORIGINAL



TOWNSHIP 40 NORTH, RANGE 54 EAST, MOUNT DIABLO MERIDIAN, NEVADA

SUPPLEMENTAL PLAT OF THE N 1/2 OF SECTION 4

Sec. 33

Sec. 34

EIGHTH STANDARD PARALLEL NORTH

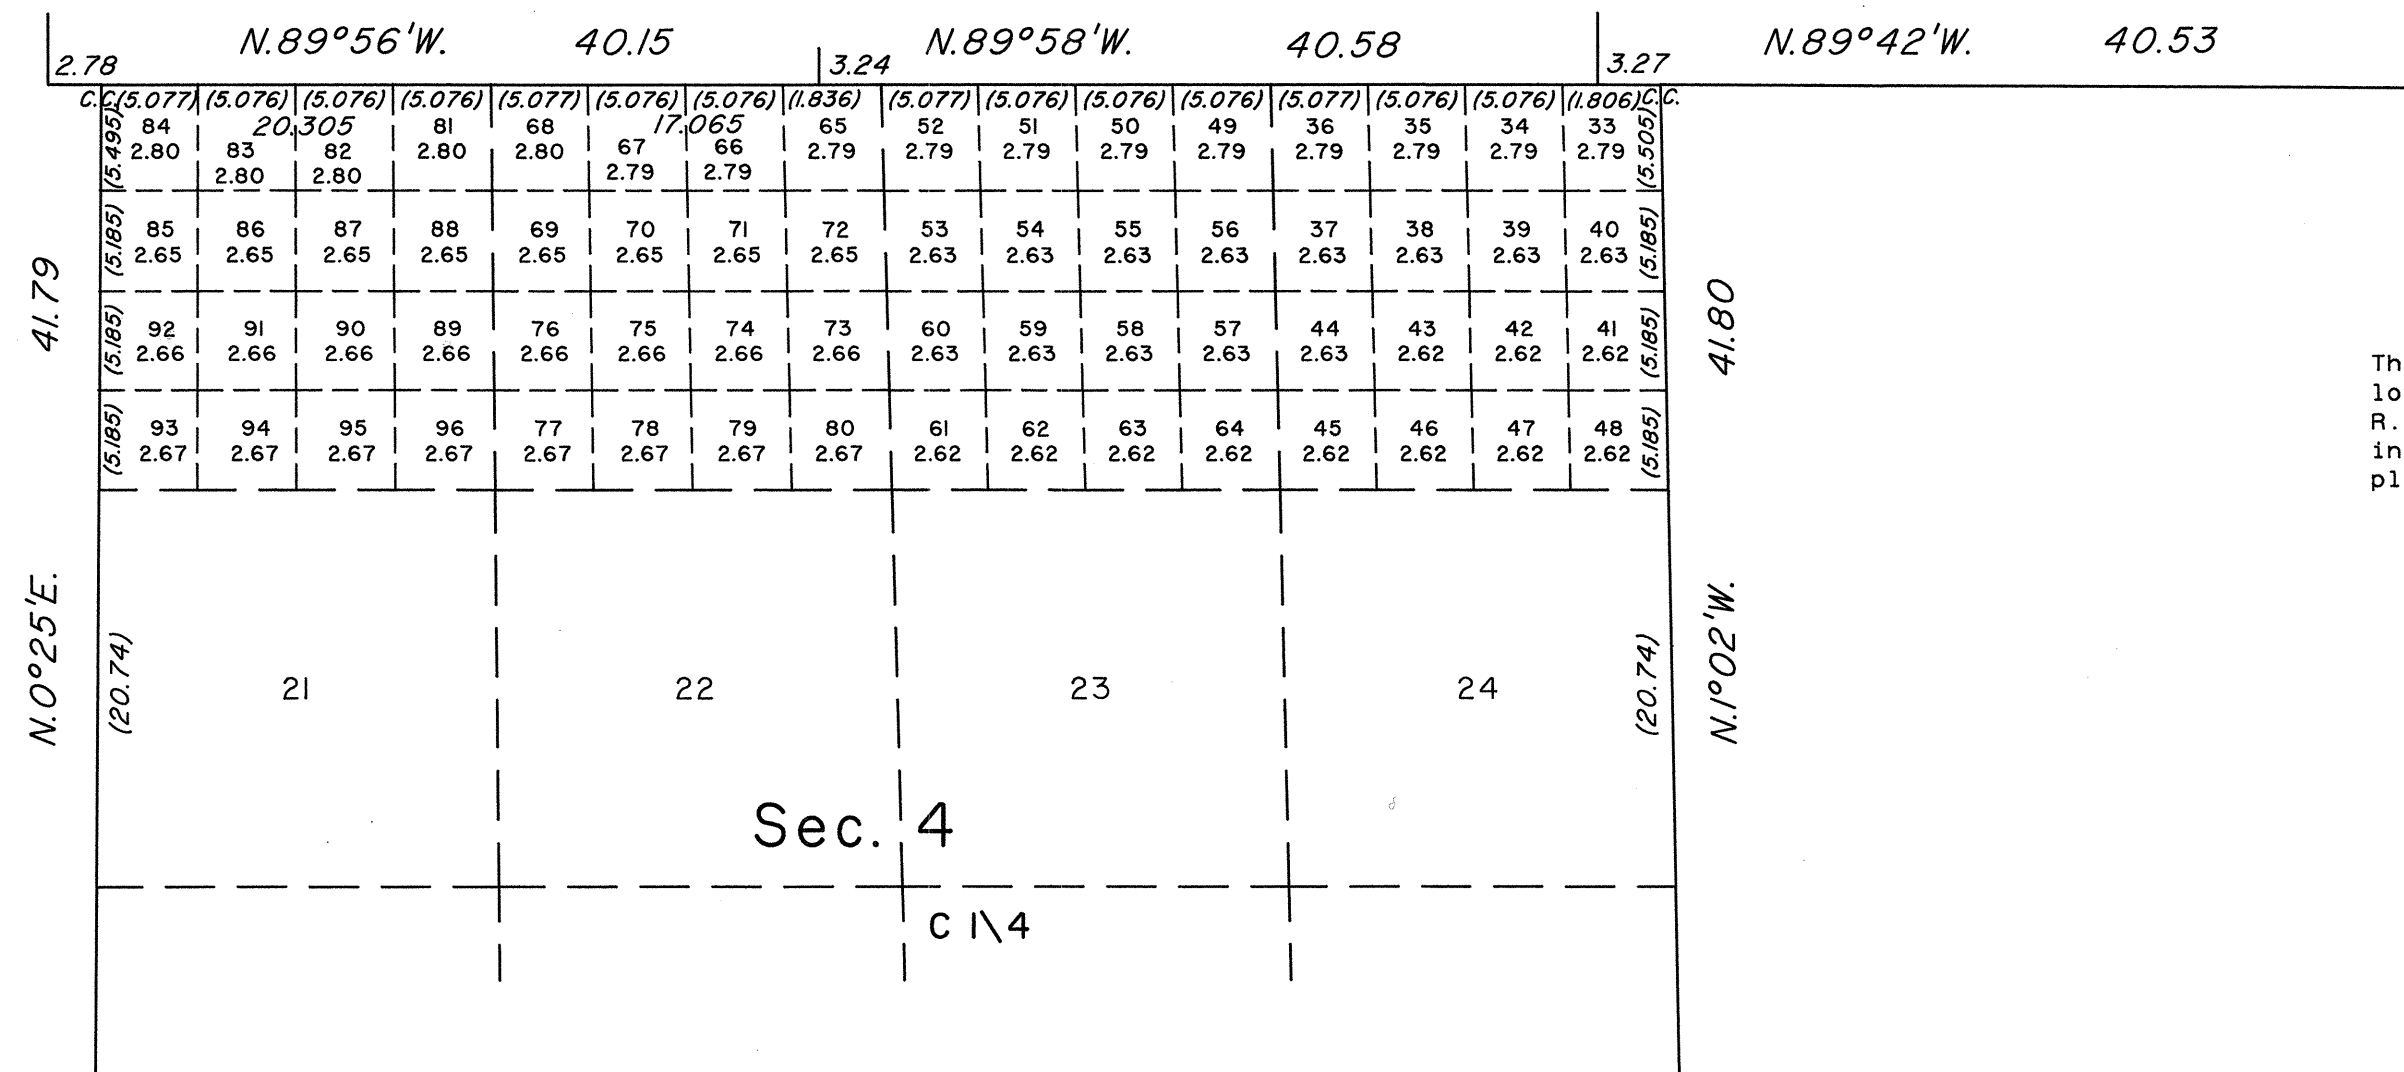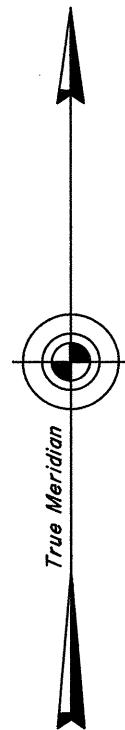

This plat, showing amended lottings of original lots 17, 18, 19 and 20, section 4, T. 40 N., R. 54 E., Mount Diablo Meridian, is based upon the independent resurvey of section 4 as shown on the plat accepted July 19, 1978.

UNITED STATES DEPARTMENT OF THE INTERIOR
BUREAU OF LAND MANAGEMENT

Reno, Nevada December 21, 1990

This plat, showing amended lottings, is based upon the official records and, having been correctly prepared in accordance with the regulations of this Bureau, is hereby accepted.

For the Director

James R. Munson

Acting Chief Cadastral Surveyor

