


TOWNSHIP 40 NORTH, RANGE 55 EAST, OF THE MOUNT DIABLO MERIDIAN, NEVADA

DEPENDENT RESURVEY

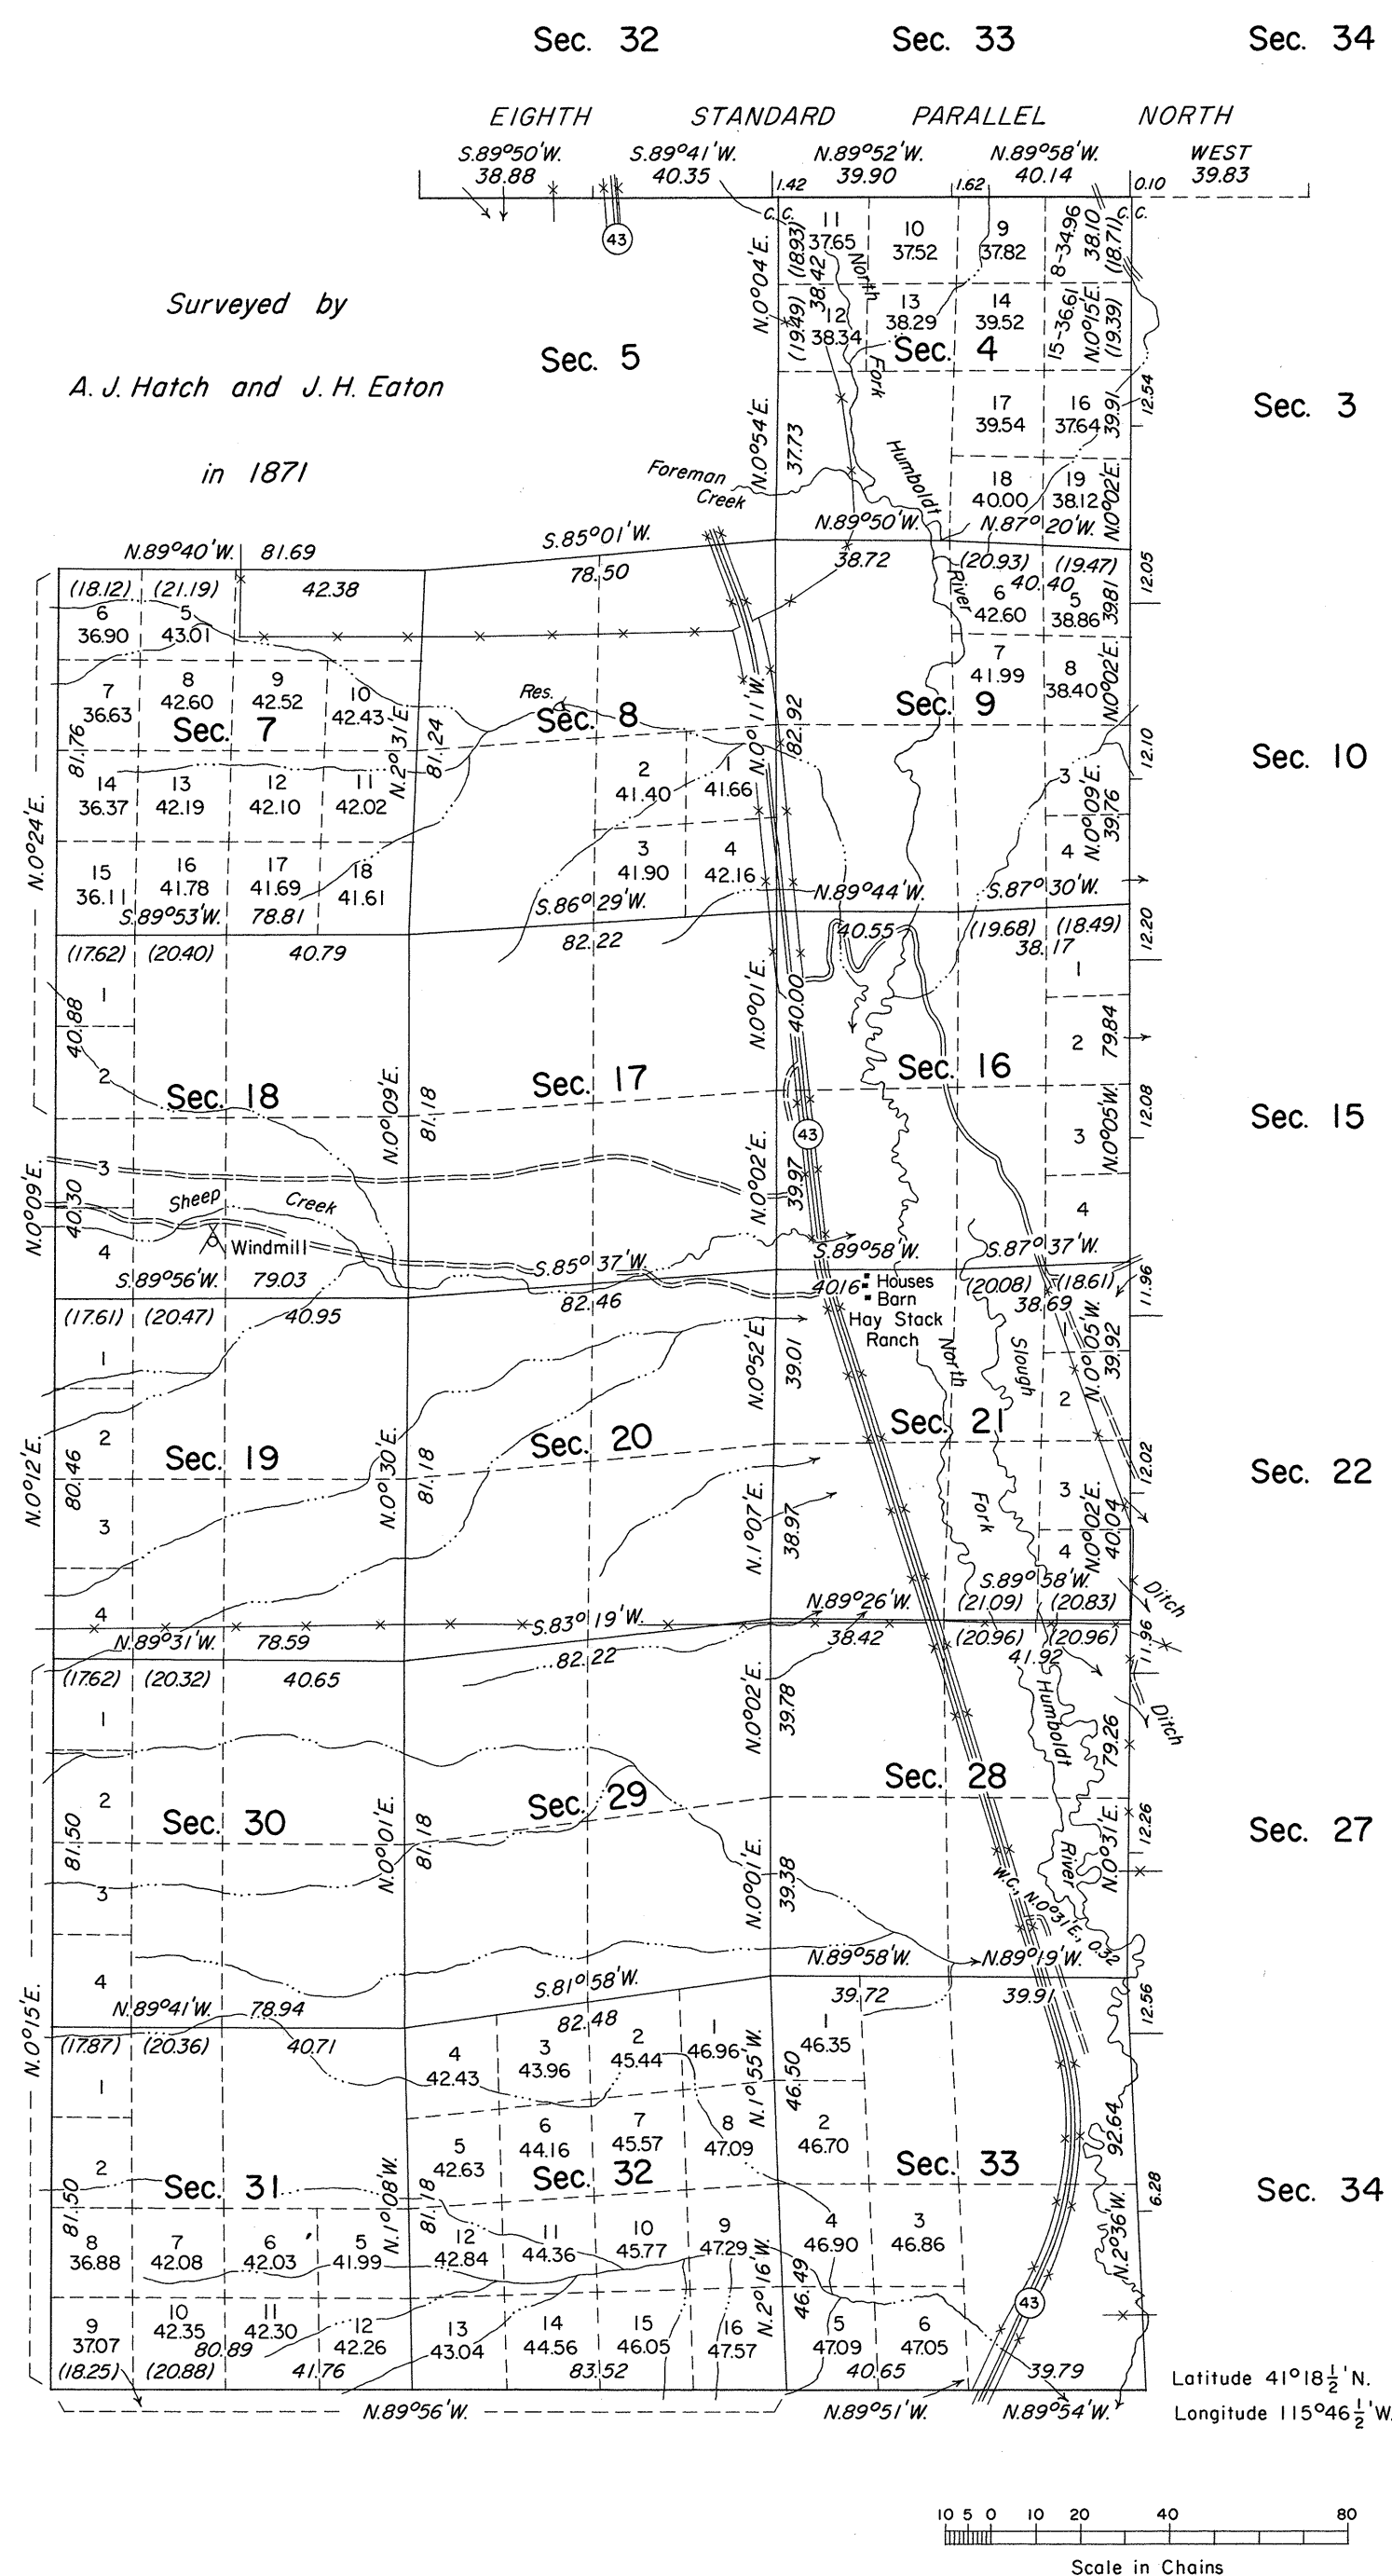

A history of surveys is contained in the field notes.

Portions of the south and west boundaries and a portion of the Eighth Standard Parallel North, through R. 55 E., were resurveyed concurrently under this same group and the notes thereof are included with the field notes of T. 39 N., R. 55 E., T. 40 N., R. 54 E., and T. 41 N., R. 55 E., respectively.

This plat represents a dependent resurvey of a portion of the subdivisional lines of T. 40 N., R. 55 E., designed to restore the corners in their true original locations according to the best available evidence.

Lottings and areas, except as shown hereon, are as shown on the plats approved February 25, 1871, and April 6, 1901.

Survey executed by Eldon W. Sibley, Cadastral Surveyor, May 13, 1963 to November 28, 1969, under Special Instructions dated February 27, 1963, for Group No. 404, Nevada.

UNITED STATES DEPARTMENT OF THE INTERIOR
BUREAU OF LAND MANAGEMENT
Washington, D.C. July 19, 1978

This plat is strictly conformable to the approved field notes, and the survey, having been correctly executed in accordance with the requirements of law and the regulations of this Bureau, is hereby accepted.

For the Director

Roger T. Barron

Acting Chief, Division of Cadastral Survey