


Retraced Cont 187
Township N^o 40 North Range N^o 61 East Mount Diablo Meridian

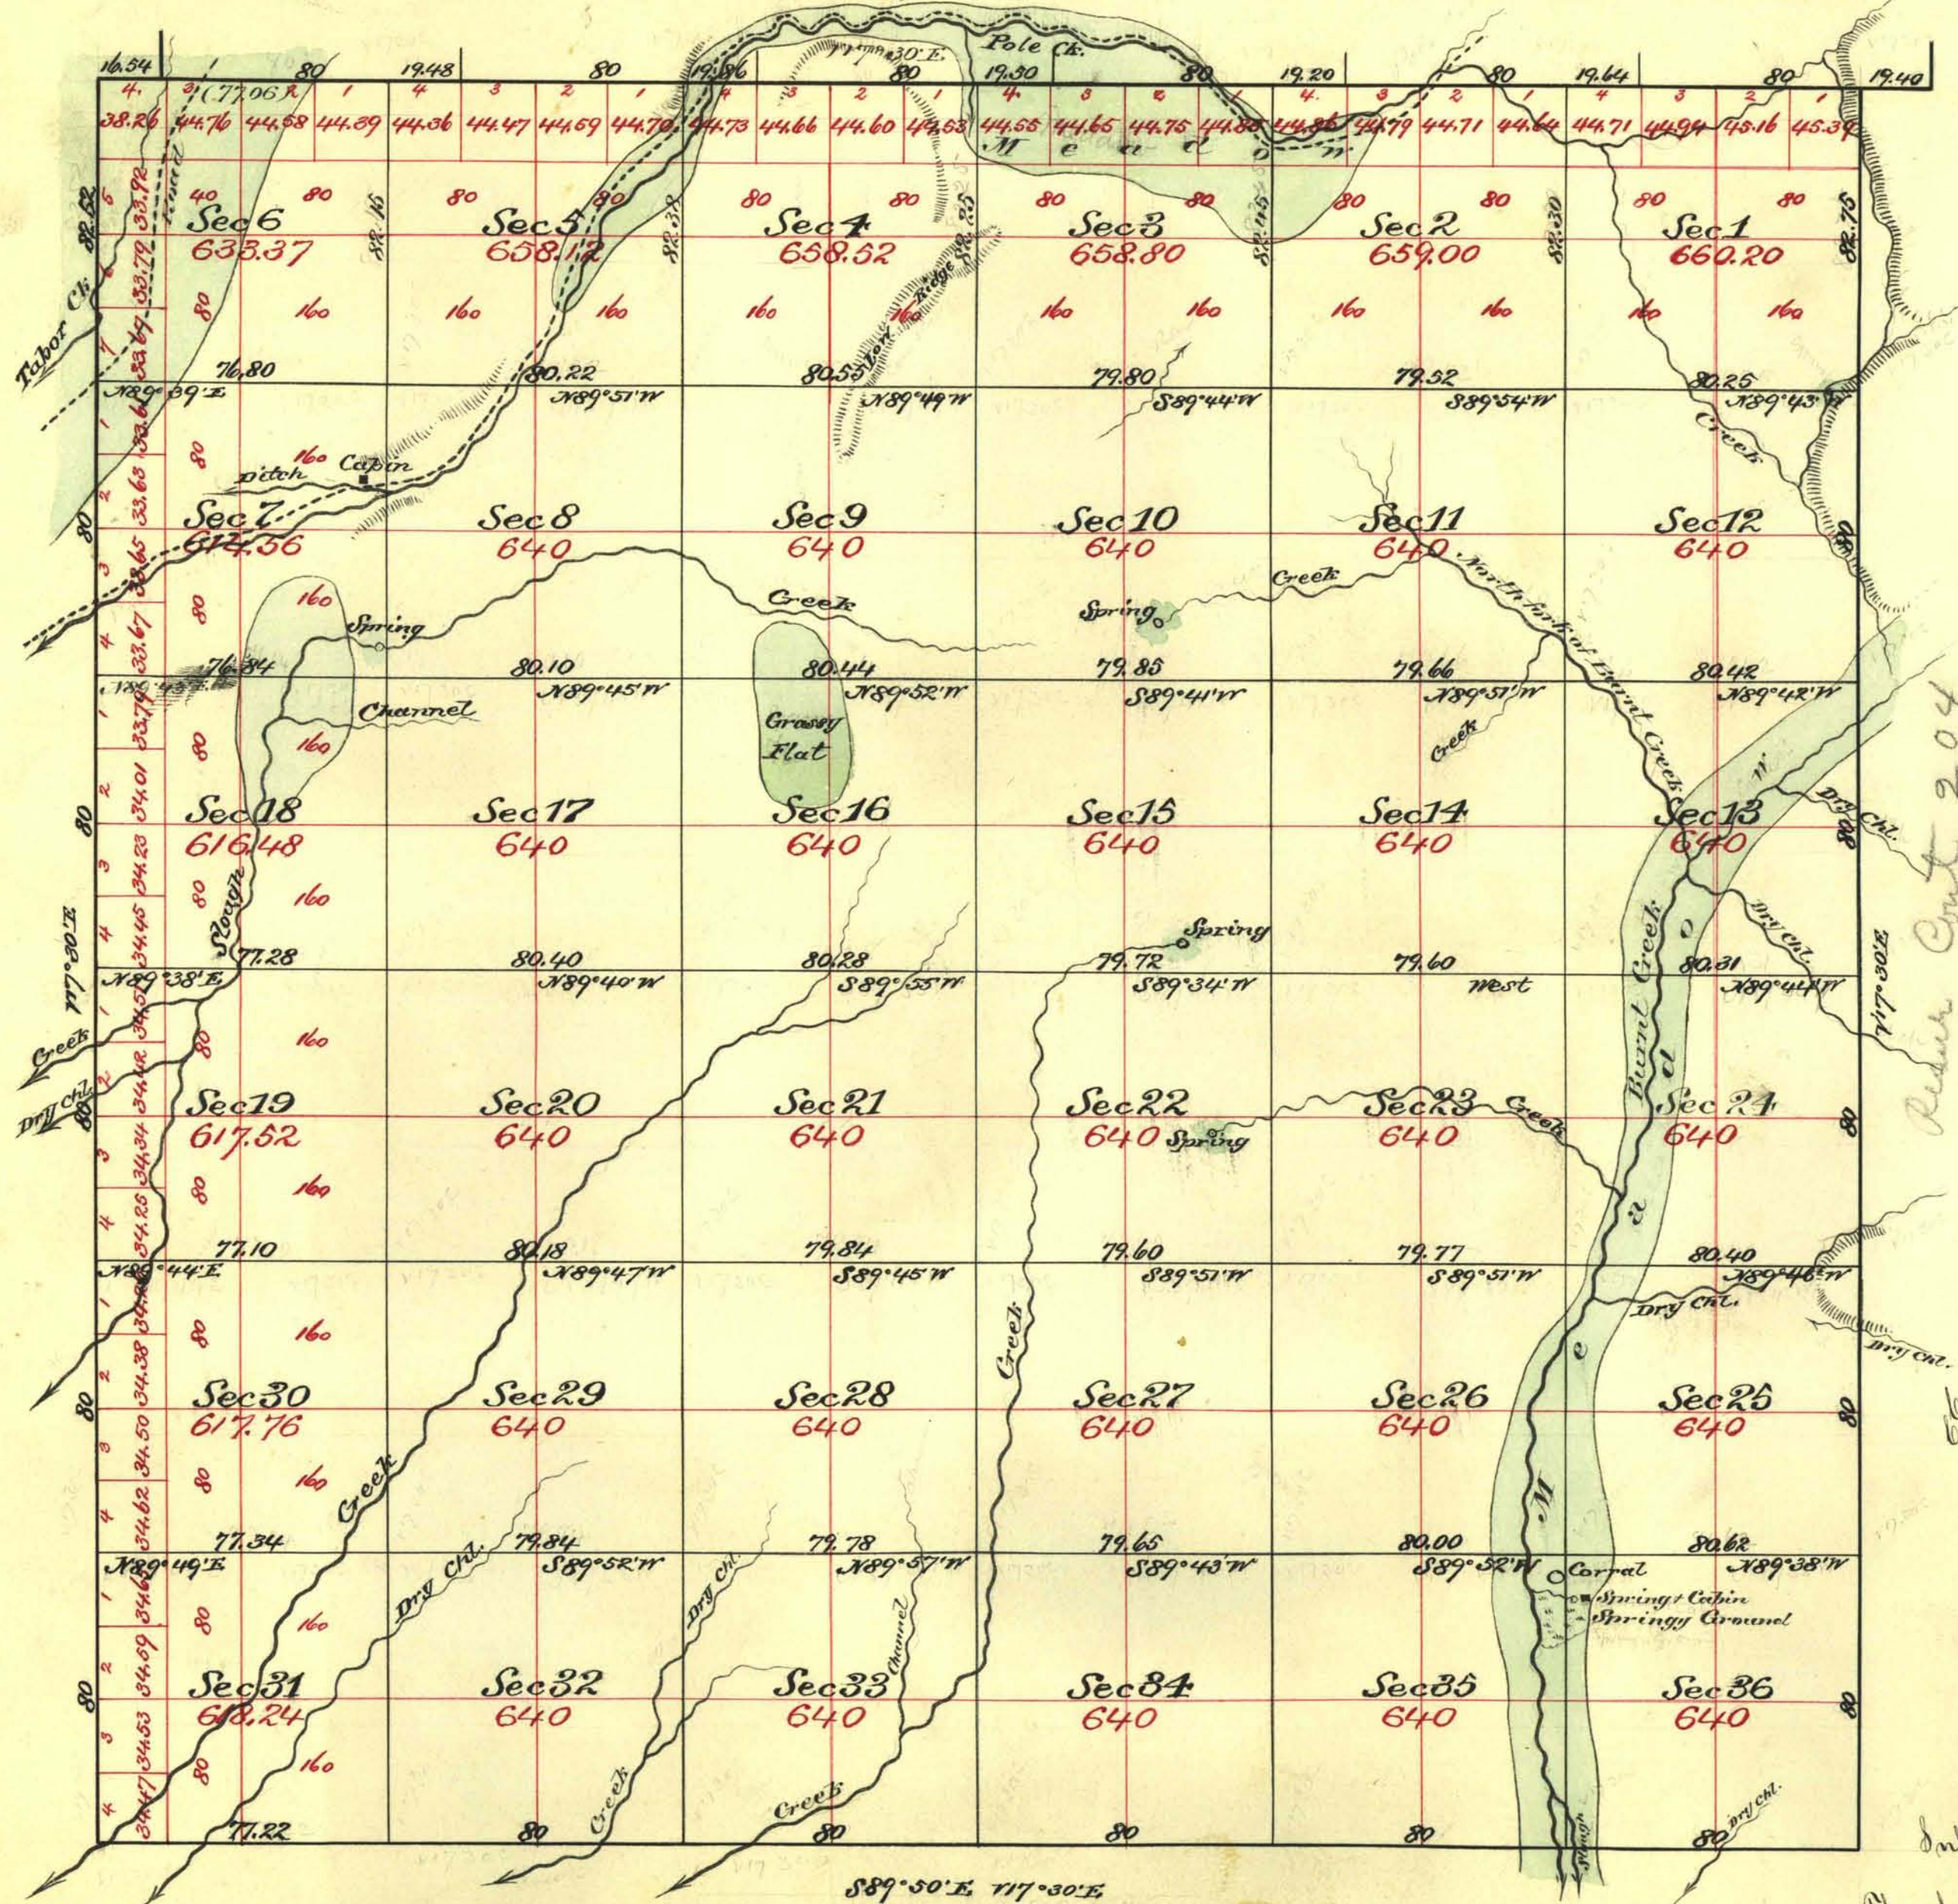

Aggregate Area of Public Land Surveyed

23,012.51 ac.

Commenced October 14th 1879
Completed " 21st "

Subdivision lines not otherwise noted run north variation of 17° 30' East.

Survey designated	By whom Surveyed	Date of Contract	Ant. of Survey	When Surveyed
Township lines	Banks, Peble & McMillan	September 1 st 1879	24 - 02 - 49	✓ 1879
Subdivisions	" "	" "	59 - 77 - 69	✓ October "
Contiguency	" "	" "	1 - 17 - 68	✓ " "

N^o 70
90
"

The above plat of Township N^o 40 North of Range N^o 61 East Mount Diablo Meridian is pliedly conformable to the field notes of the survey now on file in this office which have been examined and approved
M. S. Davis, Clerk's Office
Virginia City Nev.
January 8th 1880

M. S. Davis
M. S. Davis, Clerk's Office