


TOWNSHIP 40 NORTH, RANGE 64 EAST, OF THE MOUNT DIABLO MERIDIAN, NEVADA

DEPENDENT AND INDEPENDENT RESURVEYS AND SURVEY

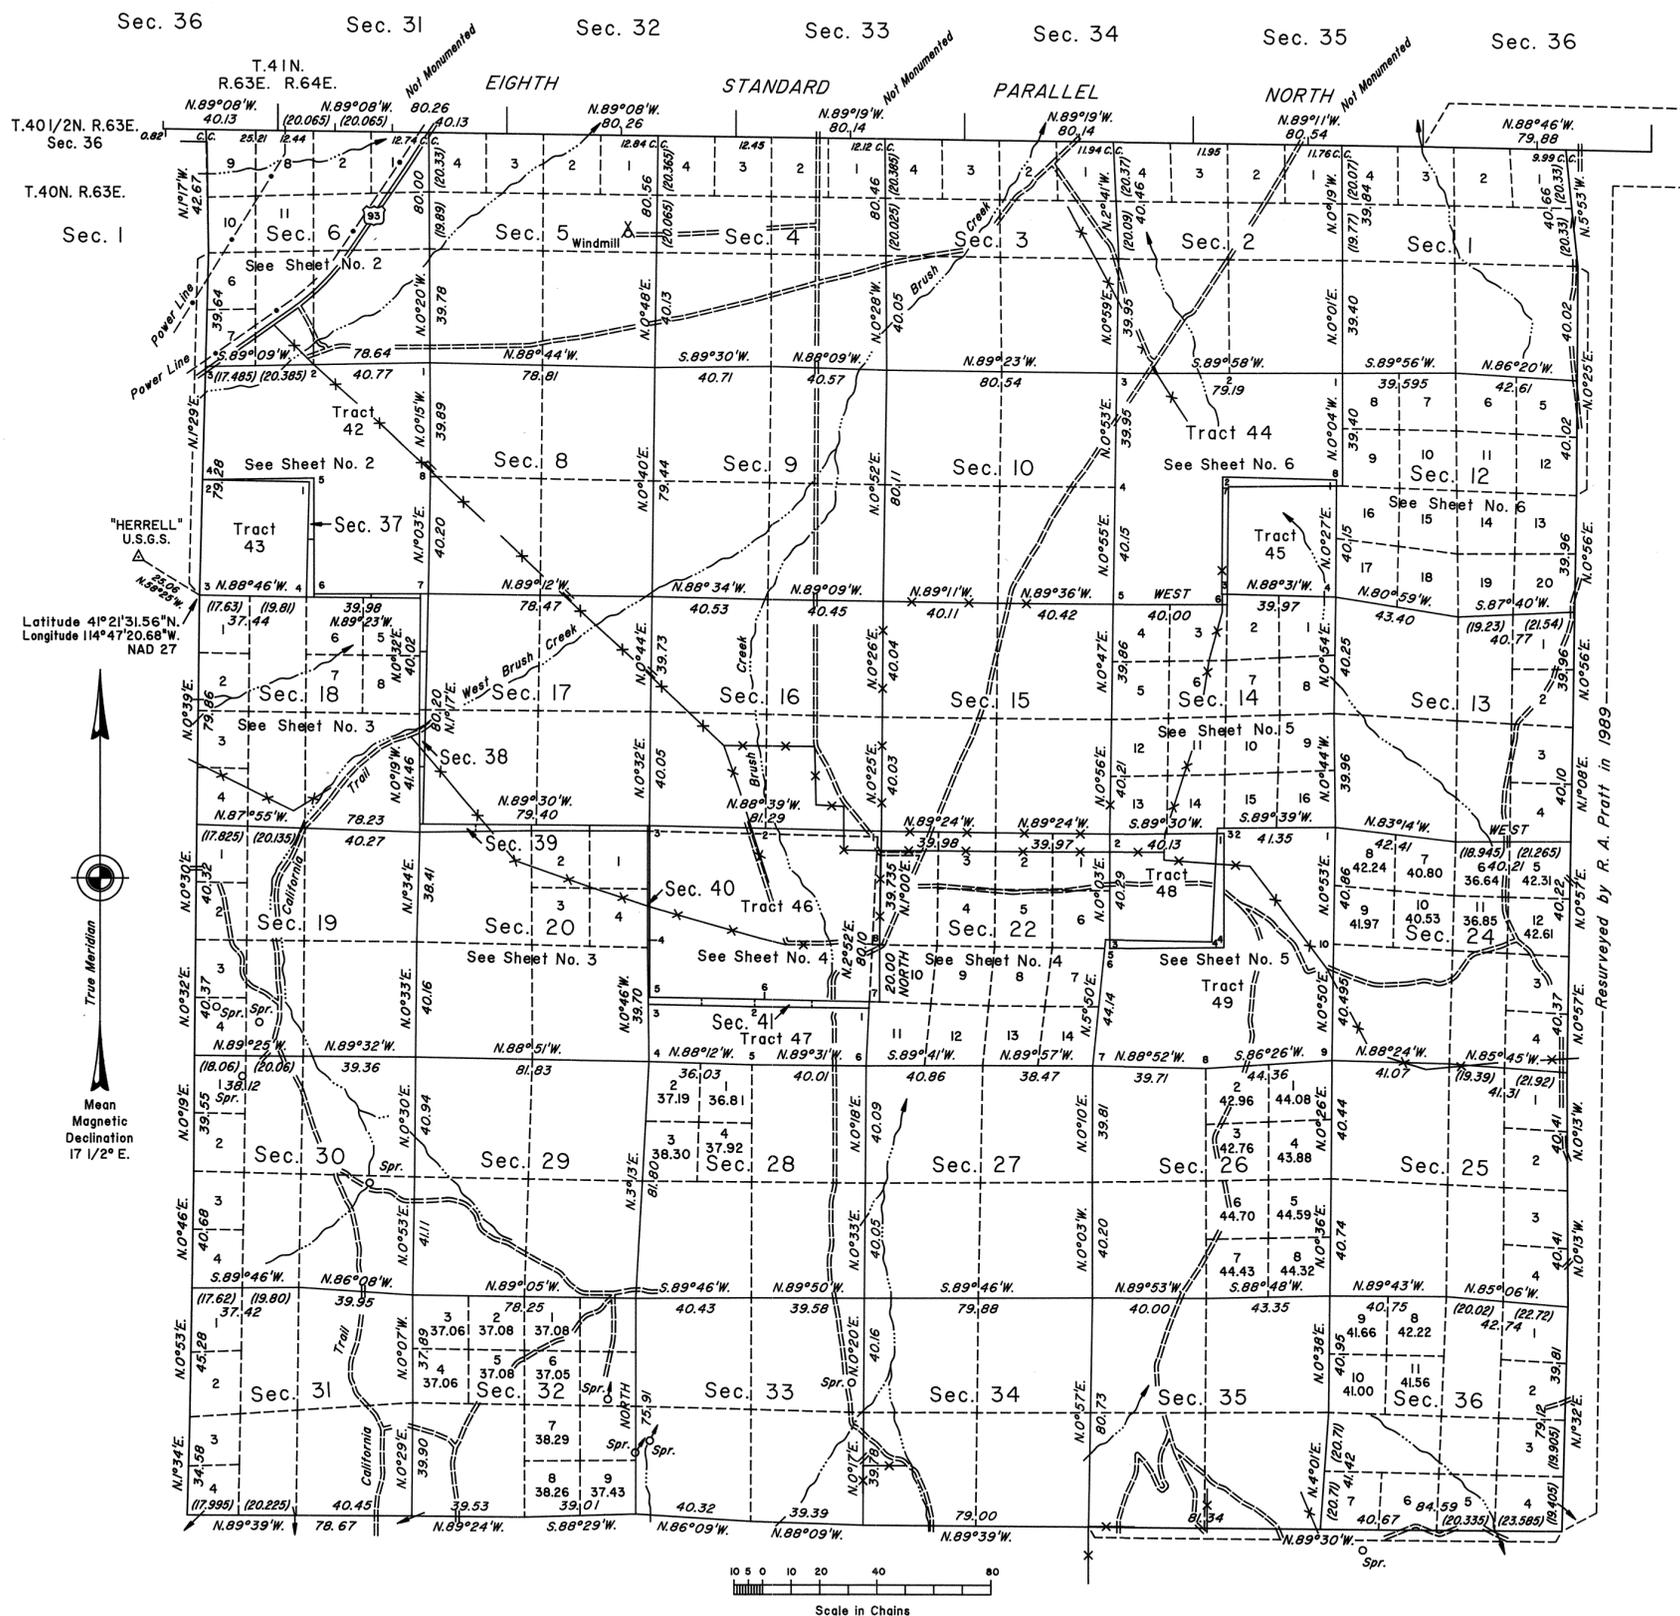

A history of surveys is contained in the field notes.

The subdivisional lines of Township 40 1/2 North, Range 63 East, were surveyed concurrently under this same Group.

This plat, in six sheets, represents the dependent resurvey of a portion of the north boundary and the east boundary of Township 40 North, Range 63 East; and the dependent resurvey of the Eighth Standard Parallel North, through a portion of Ranges 63 and 64 East, the south boundary, a portion of the west boundary and a portion of the subdivisional lines, designed to restore the corners in their true original locations according to the best available evidence; an independent resurvey of a portion of the plat approved November 9, 1870, representing the survey of lots 3, 4, and 5, and the SE 1/4 NW 1/4 of section 6; the N 1/2 of section 12; the W 1/2 of section 14; the NE 1/4 of section 18; the NE 1/4 of section 20; and the NE 1/4, and E 1/2 NW 1/4 of section 22 and that portion of the plat approved December 28, 1894, representing the survey of lots 3 and 4, SW 1/4, and W 1/2 SE 1/4 of section 12; the E 1/2 of section 14; and the S 1/2 of section 22; and the metes and bounds survey of Tracts 42 through 49, and the survey of sections 37 through 41, Township 40 North, Range 64 East, Mount Diablo Meridian, Nevada.

Except as indicated hereon, the lottings and areas are as shown on the plats approved November 9, 1870, December 28, 1894, and May 9, 1907.

Survey executed by Ronald E. Williams and Thomas B. O'Toole, Cadastral Surveyors, beginning May 19, 1989, and completed October 7, 1995, pursuant to Special Instructions dated May 18, 1989, and Supplemental Special Instructions dated July 25, 1990, and September 2, 1994, for Group No. 676, Nevada.

Total Area of Tract Segregations	2,539.15 acres
Total Area Independently Resurveyed	2,351.20 acres
Total Area Dependently Resurveyed	18,093.97 acres
Total Area Surveyed	72.54 acres

Total Area 23,056.86 acres

For enlargements of sections 6 and 37, and Tracts 42 and 43 and the reference to segregated tracts, see Sheet No. 2; for enlargements of sections 18, 20, 38 and 39, see Sheet No. 3; for enlargements of sections 22, 40 and 41, and Tracts 46 and 47, see Sheet No. 4; for enlargements of section 14, and Tracts 48 and 49, see Sheet No. 5; and for enlargements of section 12, and Tracts 44 and 45, see Sheet No. 6.

UNITED STATES DEPARTMENT OF THE INTERIOR
BUREAU OF LAND MANAGEMENT

Reno, Nevada June 18, 1996

This plat is strictly conformable to the approved field notes, and the survey, having been correctly executed in accordance with the requirements of law and the regulations of this Bureau, is hereby accepted.

For the Director

Robert H. Thompson

Acting Chief Cadastral Surveyor, Nevada