


TOWNSHIP 40 NORTH, RANGE 64 EAST, OF THE MOUNT DIABLO MERIDIAN, NEVADA

ENLARGED DIAGRAM OF SECTIONS 6 AND 37 AND TRACTS 42 AND 43


Sec. 36

Sec. 31

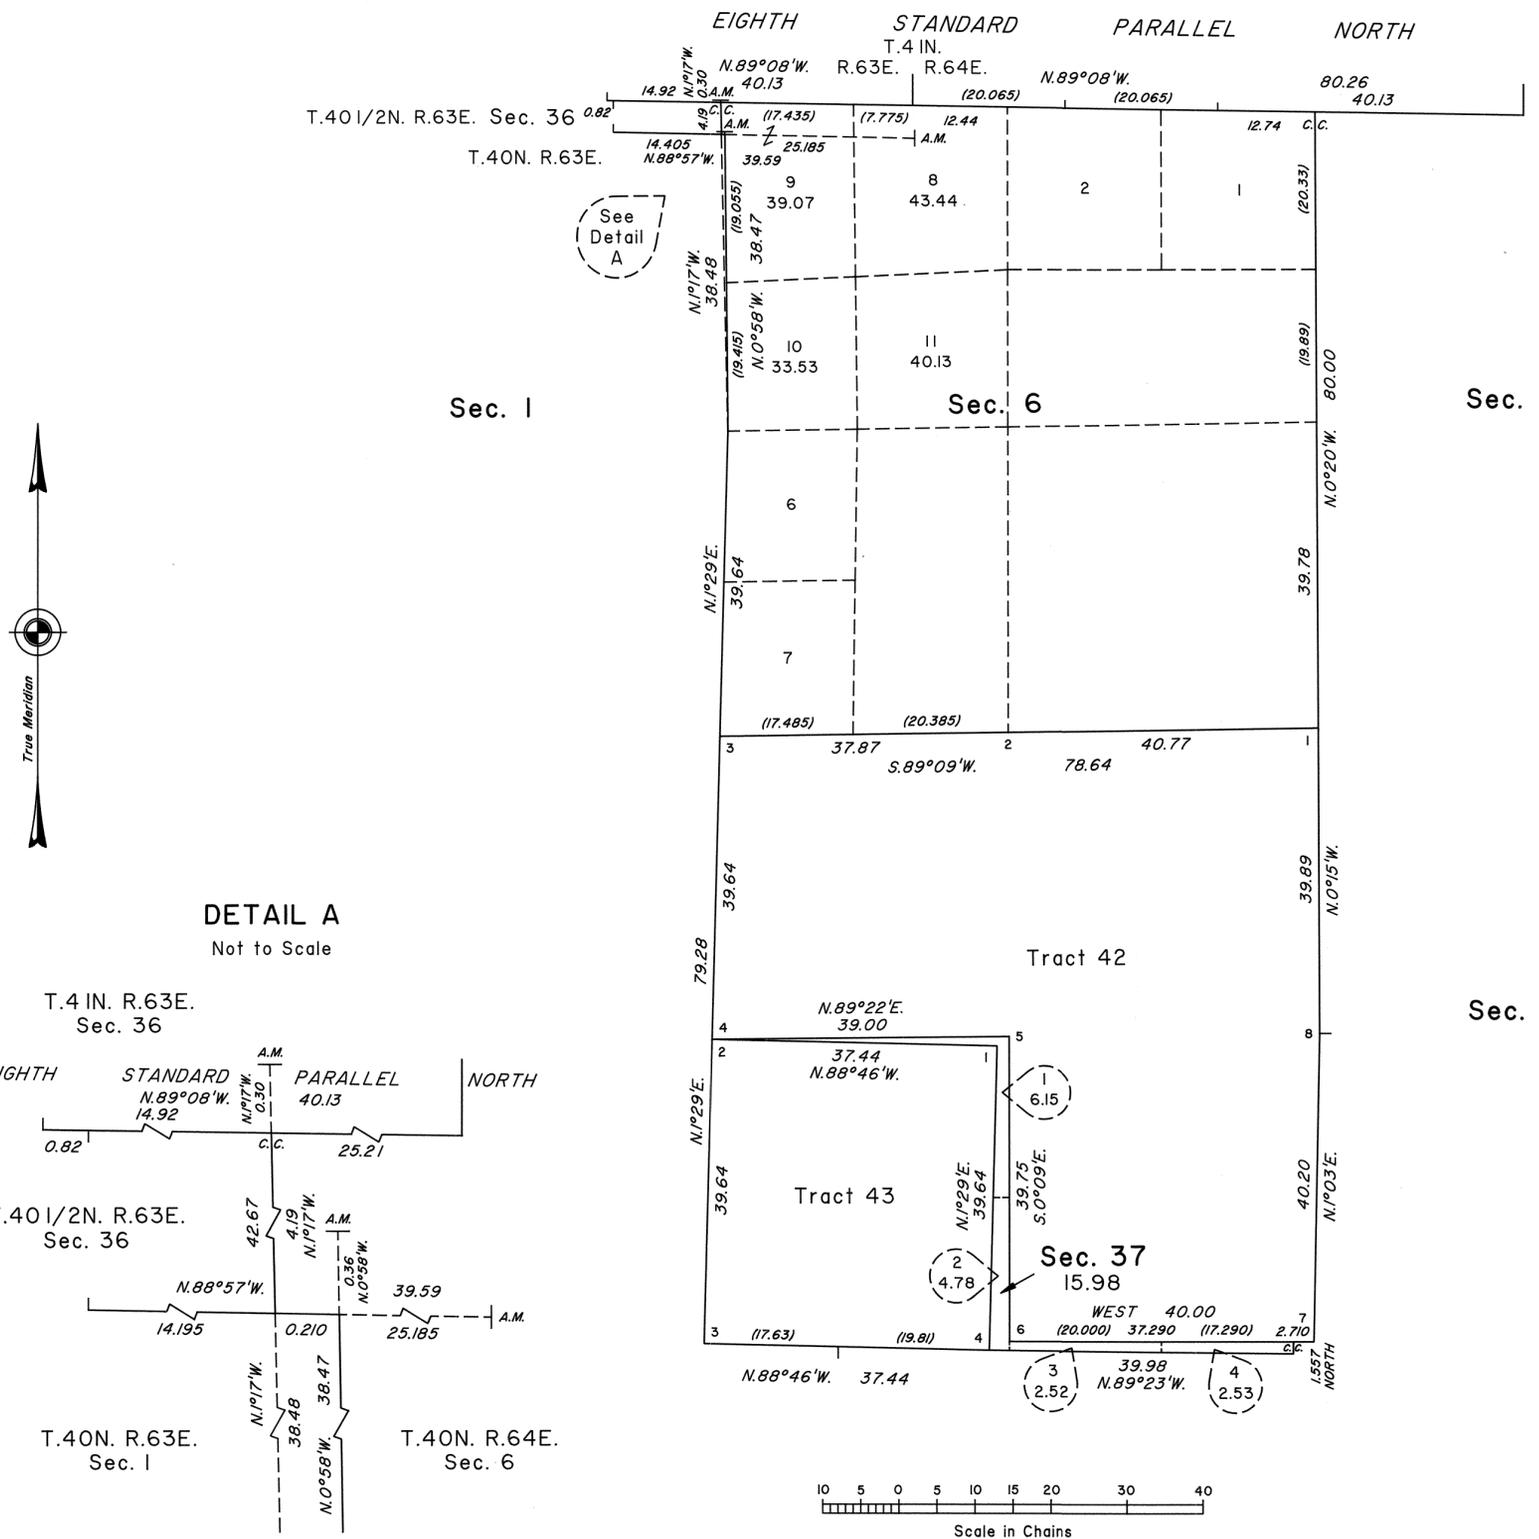

See Detail A

DETAIL A  
Not to Scale

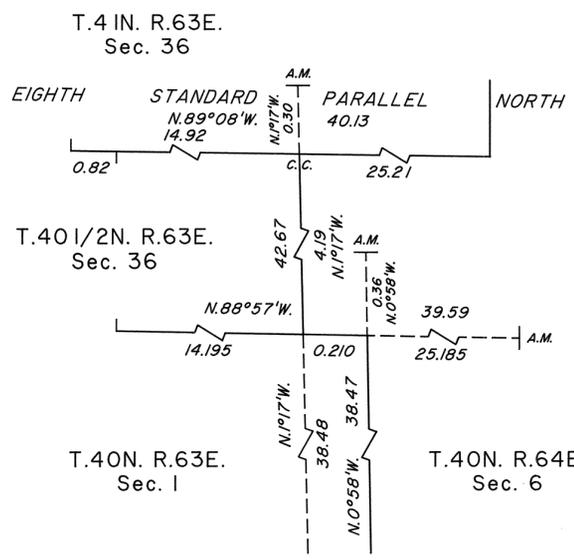

Tract 42, shown hereon, represents the position and form of lots 1 and 2, the E1/2, and the E1/2 of the NW1/4 of section 7, conveyed July 13, 1903 and referred to on the plat approved November 9, 1870; Tract 43, shown hereon, represents the position and form of lots 3 and 4, and the E1/2 of the SW1/4 of section 7, conveyed July 13, 1903 and referred to on the plat approved December 28, 1894; Tract 44, shown hereon, represents the position and form of the NE1/4, and the W1/2 of section 11, conveyed July 13, 1903 and referred to on the plat approved November 9, 1870; Tract 45, shown hereon, represents the position and form of the SE1/4 of section 11, conveyed July 13, 1903 and referred to on the plat approved December 28, 1894; Tract 46, shown hereon, represents the position and form of the N1/2, the N1/2 SW1/4, and the N1/2 SE1/4 of section 21, conveyed July 13, 1903 and referred to on the plat approved November 9, 1870; Tract 47, shown hereon, represents the position and form of the S1/2 SW1/4 and the S1/2 SE1/4 of section 21, conveyed July 13, 1903 and referred to on the plat approved December 28, 1894; Tract 48, shown hereon, represents the position and form of the NW1/4 of section 23, conveyed July 13, 1903 and referred to on the plat approved November 9, 1870; and Tract 49, shown hereon, represents the position and form of the NE1/4 and the S1/2 of section 23, conveyed July 13, 1903 and referred to on the plat approved December 28, 1894.

This sheet represents enlarged diagram of sections 6 and 37, Tracts 42 and 43, and the reference to segregated tracts.

Reference should be made to Sheet No. 1 for additional survey information.

UNITED STATES DEPARTMENT OF THE INTERIOR  
BUREAU OF LAND MANAGEMENT


Reno, Nevada June 18, 1996

This plat is strictly conformable to the approved field notes, and the survey, having been correctly executed in accordance with the requirements of law and the regulations of this Bureau, is hereby accepted.

For the Director

*Robert H. Thompson*

Acting Chief Cadastral Surveyor, Nevada

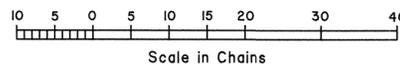

OFFICIALLY FILED  
NEVADA STATE OFFICE  
at 10:00 AM on August 22, 1996