



TOWNSHIP 40 NORTH, RANGE 64 EAST, OF THE MOUNT DIABLO MERIDIAN, NEVADA
ENLARGED DIAGRAM OF SECTIONS 22, 40 AND 41 AND TRACTS 46 AND 47

OFFICIALLY FILED
NEVADA STATE OFFICE
at 10:00 AM on August 22, 1996

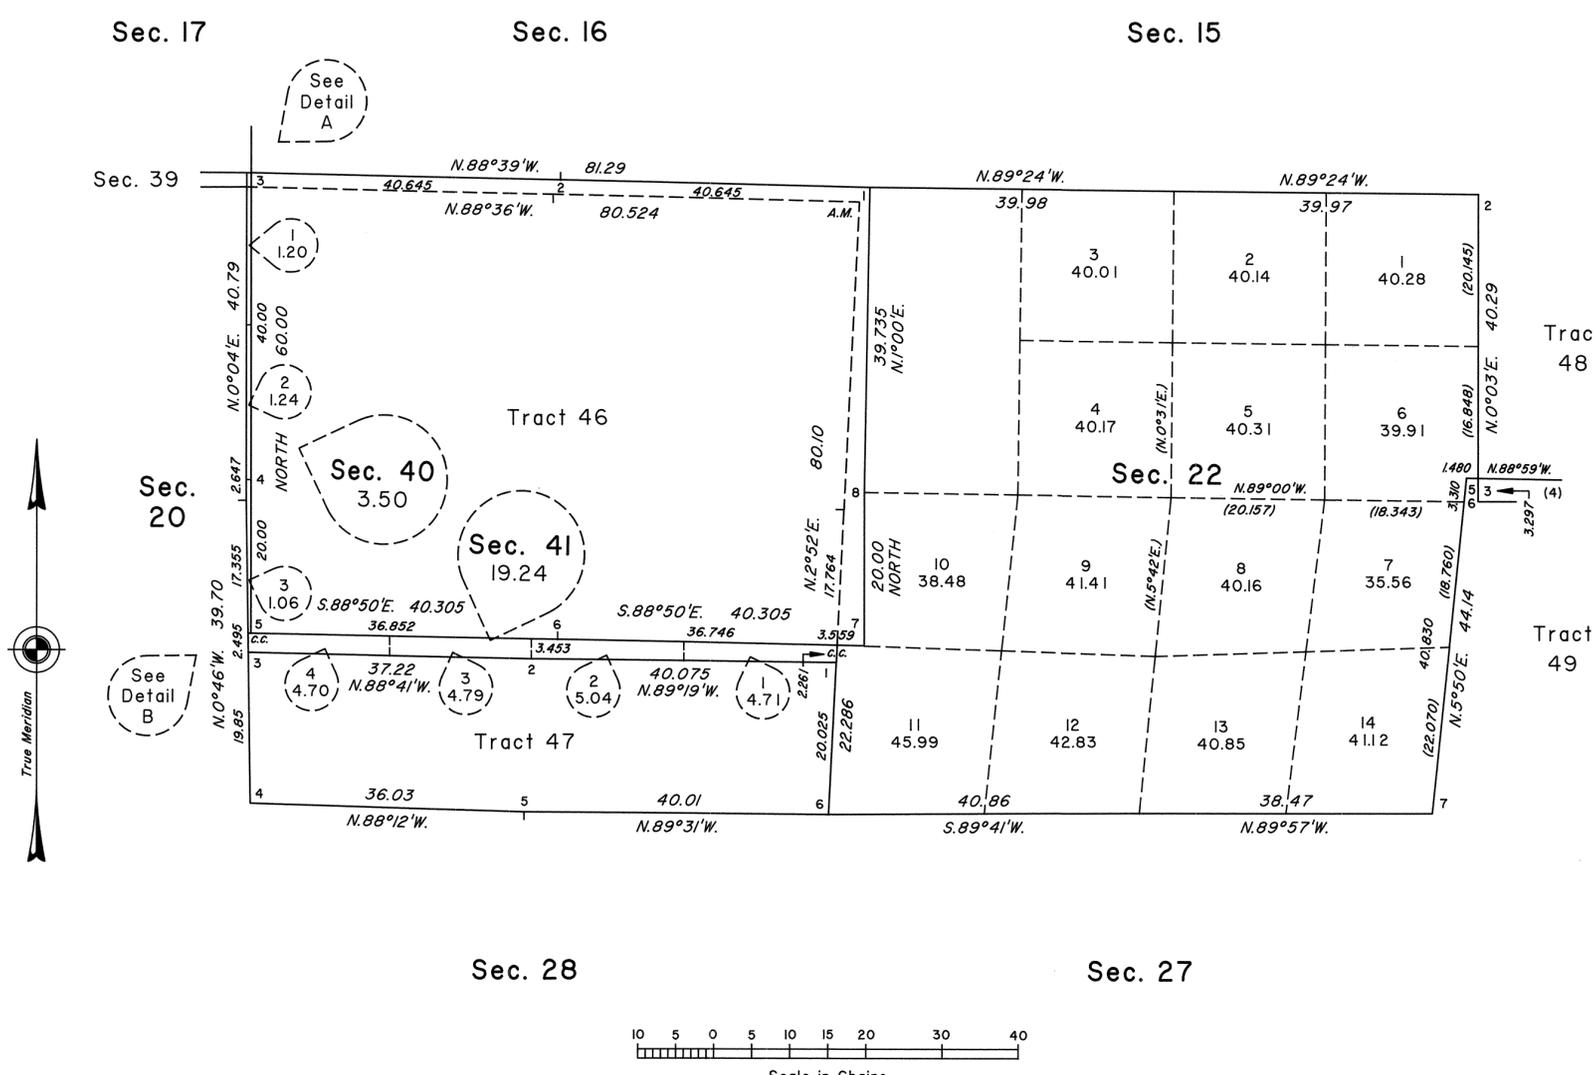


This sheet represents enlarged diagram of sections 22, 40 and 41, and Tracts 46 and 47.
Reference should be made to Sheet No. 1 for survey information.

DETAIL A
Not to Scale

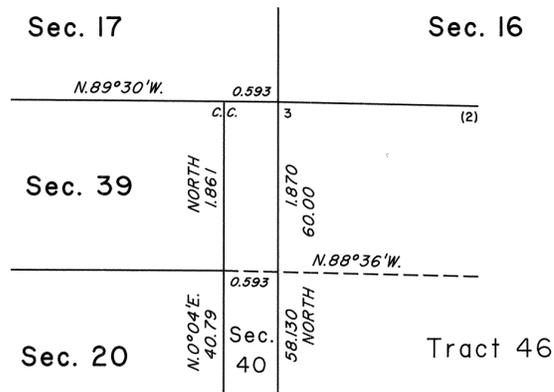

DETAIL B
Not to Scale

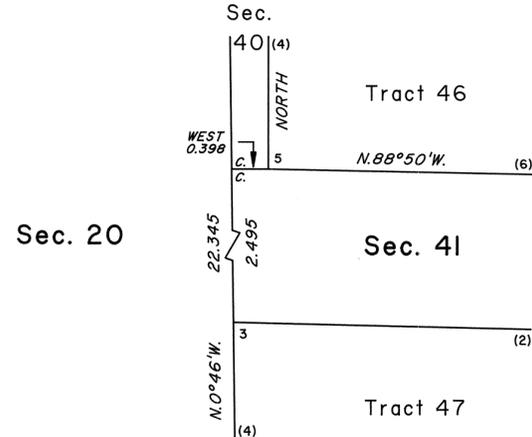

UNITED STATES DEPARTMENT OF THE INTERIOR
BUREAU OF LAND MANAGEMENT

Reno, Nevada June 18, 1996

This plat is strictly conformable to the approved field notes, and the survey, having been correctly executed in accordance with the requirements of law and the regulations of this Bureau, is hereby accepted.

For the Director

Robert H. Thompson

Acting Chief Cadastral Surveyor, Nevada