


TOWNSHIP 40 NORTH, RANGE 64 EAST, OF THE MOUNT DIABLO MERIDIAN, NEVADA  
ENLARGED DIAGRAM OF SECTION 14 AND TRACTS 48 AND 49

OFFICIALLY FILED  
NEVADA STATE OFFICE  
at 10:00 AM on August 22, 1996

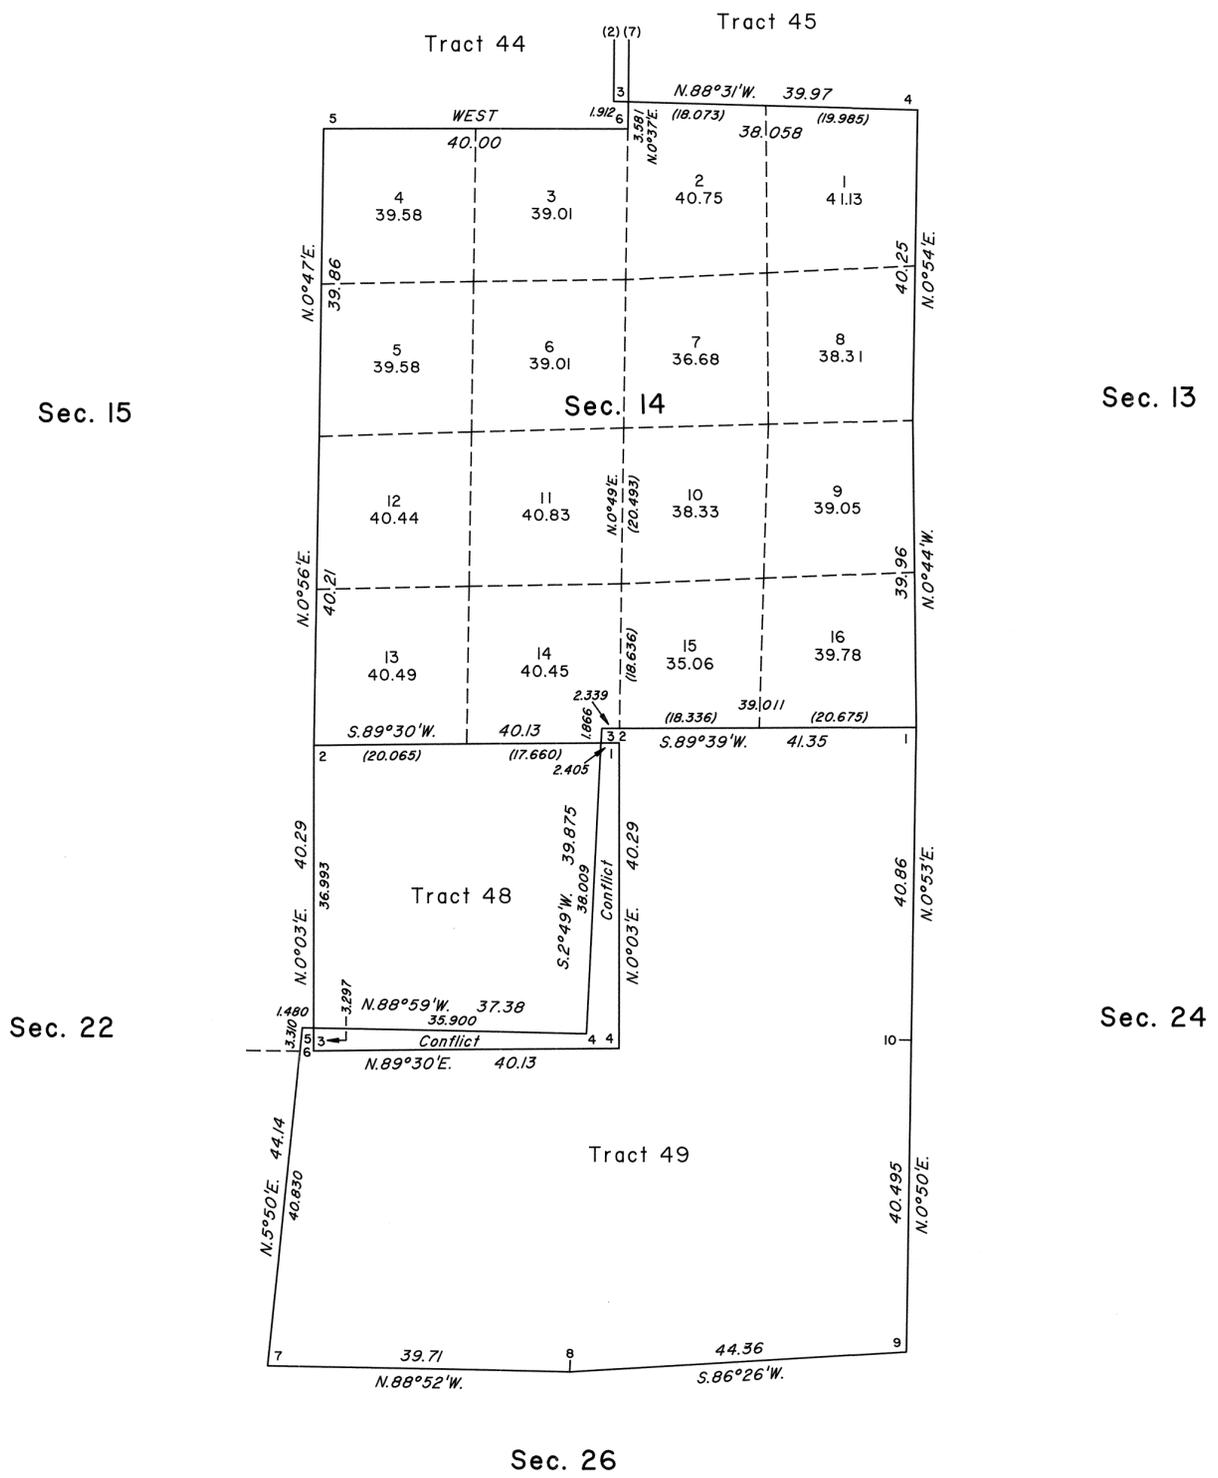

This sheet represents enlarged diagram of section 14, and Tracts 48 and 49.  
Reference should be made to Sheet No. 1 for survey information.

UNITED STATES DEPARTMENT OF THE INTERIOR  
BUREAU OF LAND MANAGEMENT  
Reno, Nevada June 18, 1996  
This plat is strictly conformable to the approved field notes, and the survey, having been correctly executed in accordance with the requirements of law and the regulations of this Bureau, is hereby accepted.

For the Director  
*Robert H. Thompson*

Acting Chief Cadastral Surveyor, Nevada

