

# TOWNSHIP 40 NORTH, RANGE 65 EAST, OF THE MOUNT DIABLO MERIDIAN, NEVADA

## DEPENDENT AND INDEPENDENT RESURVEYS

OFFICIALLY FILED  
NEVADA STATE OFFICE  
at 10:00 AM on May 4, 1994

A history of surveys is contained in the field notes.

This plat in three sheets represents the dependent resurvey of the Eight Standard Parallel North, through a portion of Ranges 64 and 65 East, a portion of the south boundary, the west boundary and a portion of the subdivisional lines, designed to restore the corners in their true original locations according to the best available evidence; an independent resurvey of a portion of the subdivisional lines superceding that portion of the plat approved November 9, 1870 representing the survey of section 4 and portions of sections 6, 16, 28 and 34 and that portion of the plat approved August 14, 1895 representing the survey of section 8 and portions of sections 6, 16, 28 and 34; and the metes-and-bounds survey of Tract Nos. 37, 38, 39, 40, 41, 42 and 43, Township 40 North, Range 65 East, Mount Diablo Meridian, Nevada.

Tract No. 37, shown hereon, represents the position and form of the SW 1/4 of the NE 1/4 of section 6, conveyed February 8, 1890 and referred to on the plat approved November 9, 1870; Tract No. 38, shown hereon, represents the position and form of the W 1/2 of section 9, conveyed February 18, 1904 and referred to on the plat approved August 14, 1895; Tract No. 39, shown hereon, represents the position and form of the E 1/2 of section 9, conveyed July 13, 1903 and referred to on the plat approved November 9, 1870; Tract No. 40, shown hereon, represents the position and form of the W 1/2 of the W 1/2 of section 21, conveyed February 18, 1904 and referred to on the plat approved August 14, 1895; Tract No. 41, shown hereon, represents the position and form of the E 1/2 and the E 1/2 of the W 1/2 of section 21, conveyed July 13, 1903 and referred to on the plat approved November 9, 1870; Tract No. 42, shown hereon, represents the position and form of the E 1/2, the NW 1/4 and the N 1/2 of the SW 1/4 of section 27, conveyed July 13, 1903 and referred to on the plat approved November 9, 1870; and Tract No. 43, shown hereon, represents the position and form of the S 1/2 of the SW 1/4 of section 27, conveyed December 31, 1923 and referred to on the plat approved August 14, 1895.

Except as indicated hereon, the lottings and areas are as shown on the plats approved November 9, 1870 and August 14, 1895.

Survey executed by Robert A. Pratt, Cadastral Surveyor, beginning April 17, 1989, and completed October 11, 1989, pursuant to Special Instructions dated April 11, 1989, and Supplemental Special Instructions dated October 4, 1989, for Group No. 673, Nevada.

Total Area of Tract Segregations	1,960.00 acres
Total Area Independently Resurveyed	
Exclusive of Segregation	3,665.32 acres
Total Area Dependently Resurveyed	17,620.23 acres

Total Area 23,227.55 acres

For enlargements of sections 4, 5, 6, 8, 16, 28 and 34, and Tract Nos. 37, 38, 39, 40, 41, 42 and 43, see Sheet Nos. 2 and 3.

UNITED STATES DEPARTMENT OF THE INTERIOR  
BUREAU OF LAND MANAGEMENT


Reno, Nevada April 20, 1994

This plat is strictly conformable to the approved field notes, and the survey, having been correctly executed in accordance with the requirements of law and the regulations of this Bureau, is hereby accepted.

For the Director

*John S. Parrish*

Chief Cadastral Surveyor, Nevada

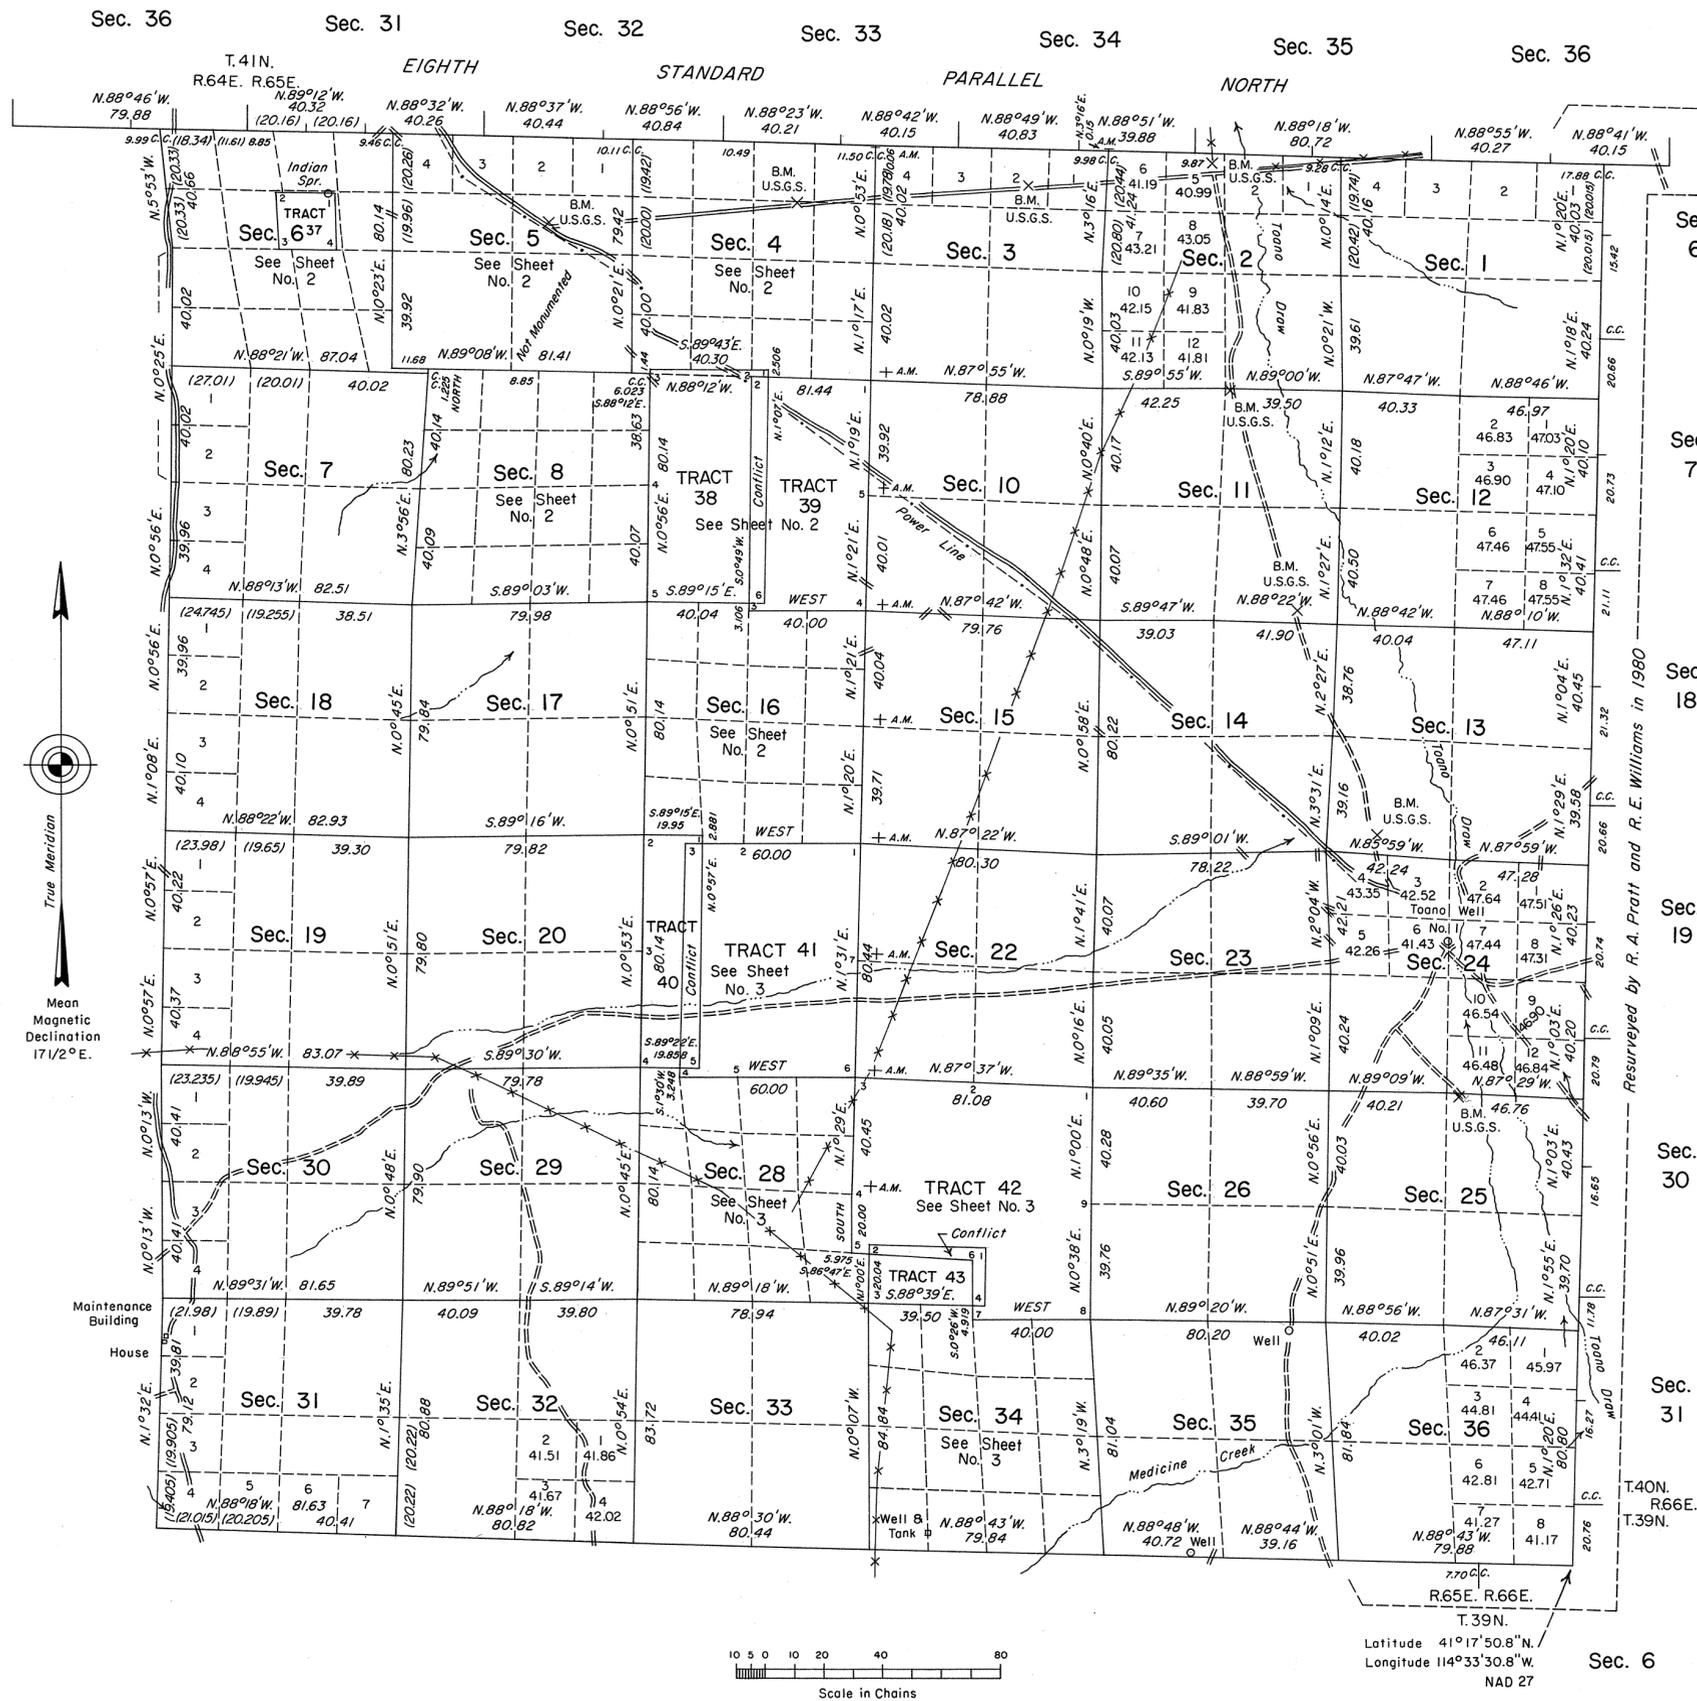

Sec. 6  
Sec. 7  
Sec. 18  
Sec. 19  
Sec. 30  
Sec. 31

Resurveyed by R. A. Pratt and R. E. Williams in 1980

Latitude 41°17'50.8"N.  
Longitude 114°33'30.8"W.  
NAD 27

GM

T.40N., R.65E., M.D.M.