

TOWNSHIP 40 NORTH, RANGE 65 EAST, OF THE MOUNT DIABLO MERIDIAN, NEVADA

ENLARGED DIAGRAM



Sec. 36

Sec. 31

Sec. 32

Sec. 33

T.41N. R.64E. R.65E. EIGHTH STANDARD PARALLEL NORTH

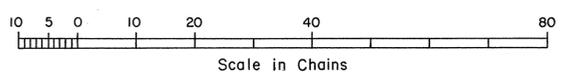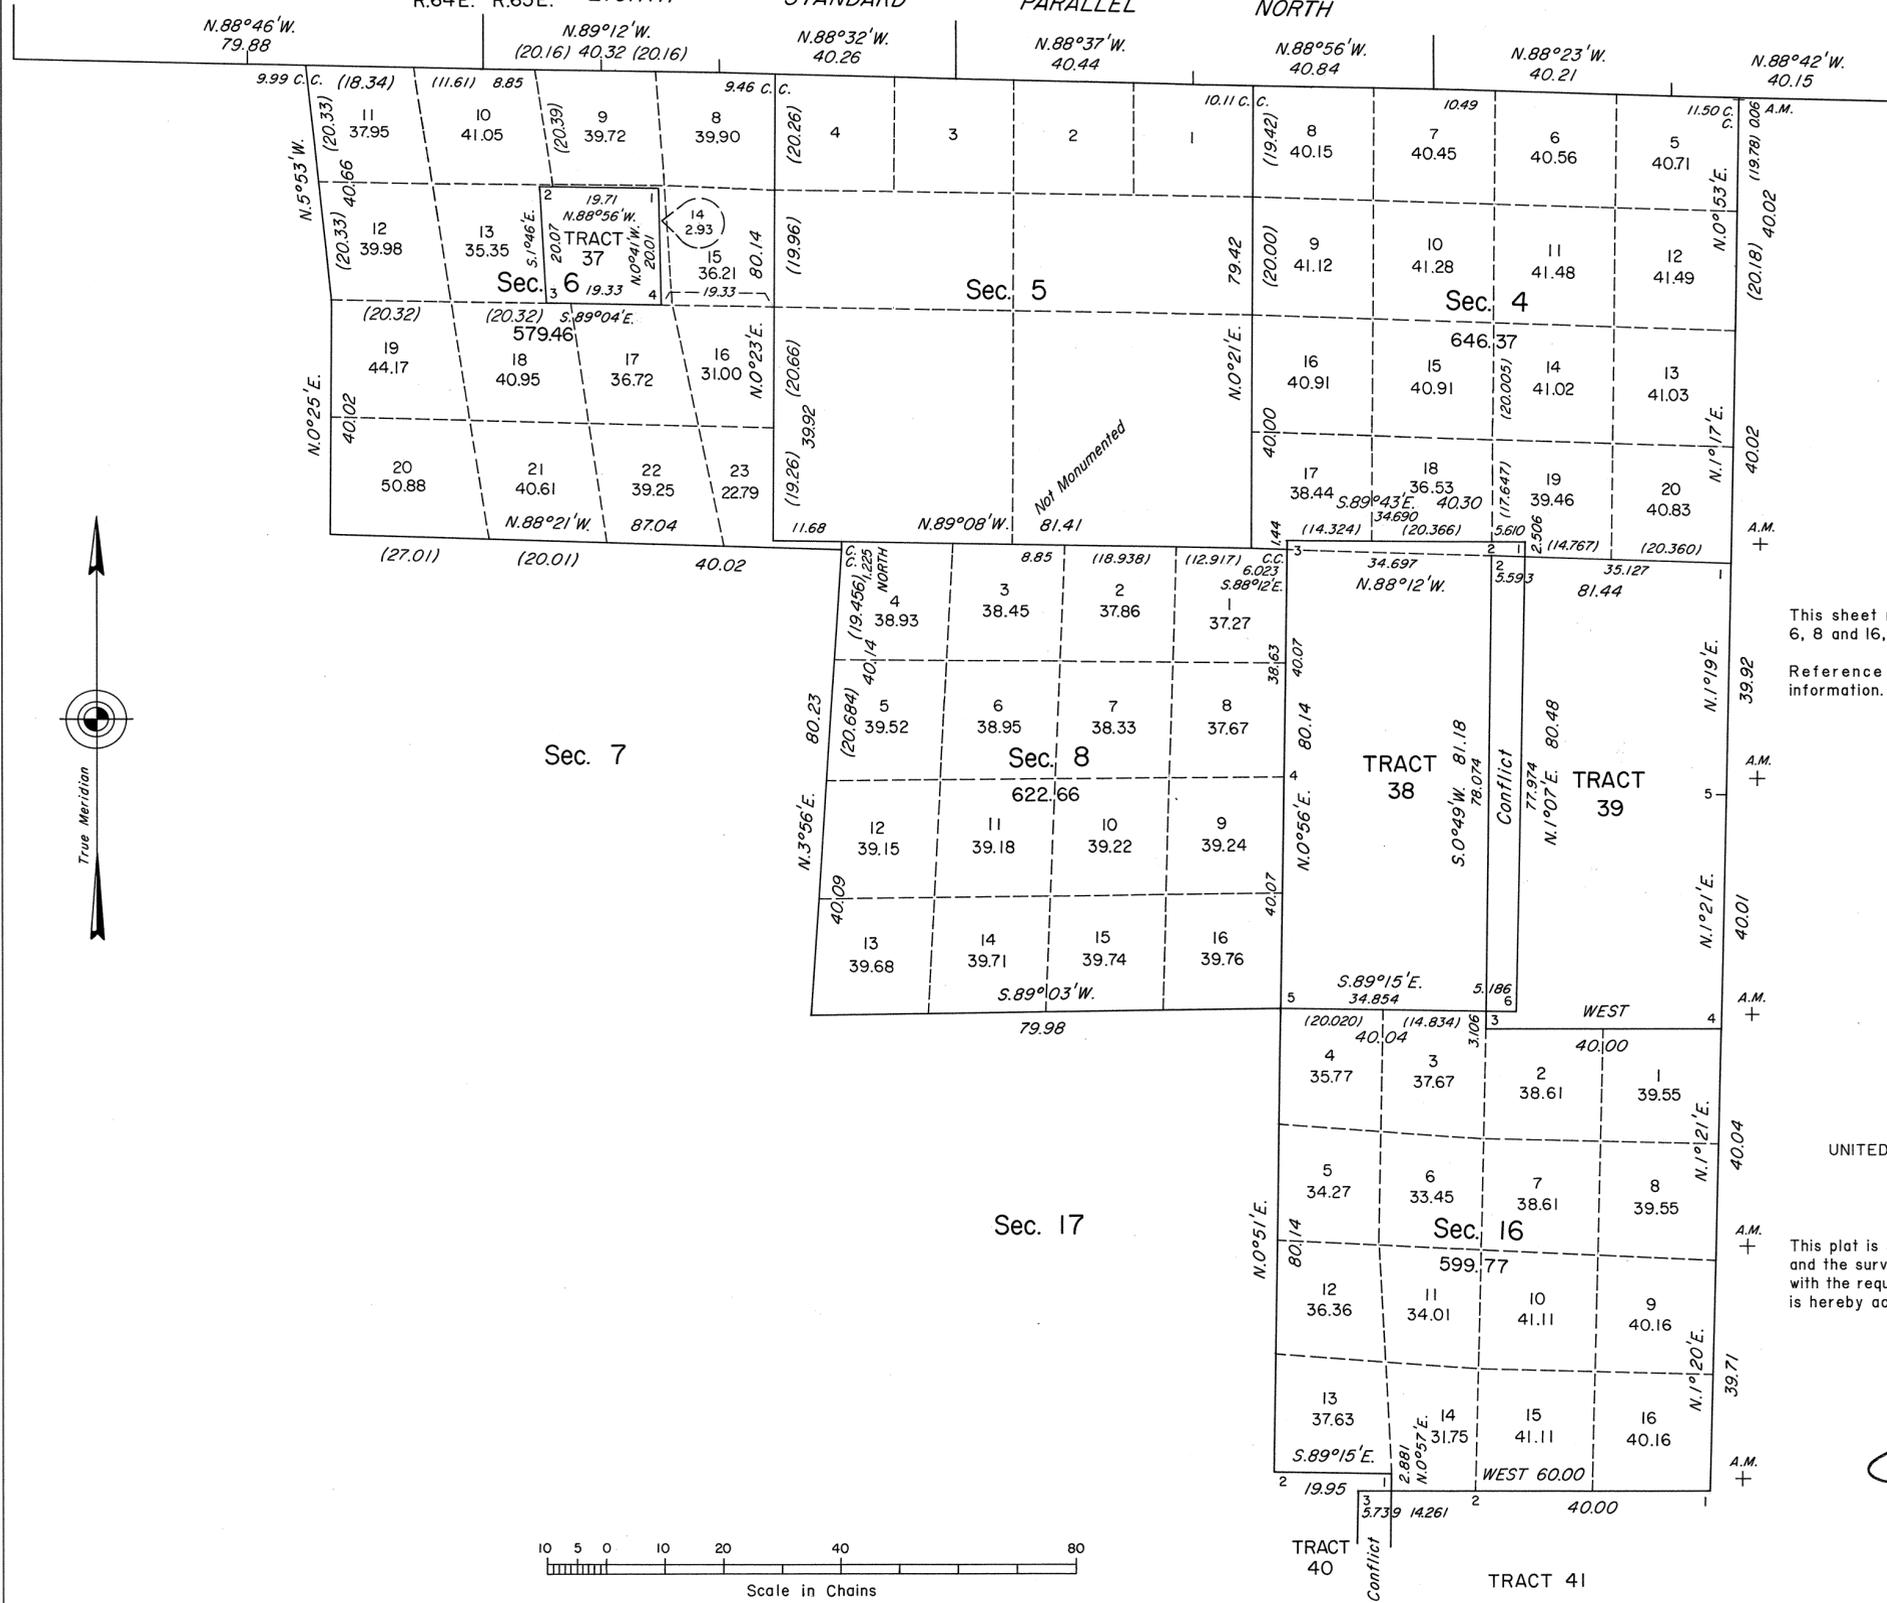

This sheet represents enlarged diagram of sections 4, 5, 6, 8 and 16, and Tract Nos. 37, 38 and 39.  
Reference should be made to Sheet No. 1 for survey information.

UNITED STATES DEPARTMENT OF THE INTERIOR  
BUREAU OF LAND MANAGEMENT

Reno, Nevada April 20, 1994

This plat is strictly conformable to the approved field notes, and the survey, having been correctly executed in accordance with the requirements of law and the regulations of this Bureau, is hereby accepted.

For the Director

Chief Cadastral Surveyor, Nevada

OFFICIALLY FILED  
NEVADA STATE OFFICE  
at 10:00 AM on May 4, 1994