

TOWNSHIP 40 NORTH, RANGE 65 EAST, OF THE MOUNT DIABLO MERIDIAN, NEVADA
ENLARGED DIAGRAM

OFFICIALLY FILED
NEVADA STATE OFFICE
at 10:00 AM on May 4, 1994



Sec. 20


Sec. 29

Sec. 33

Sec. 22

Sec. 26

Sec. 35

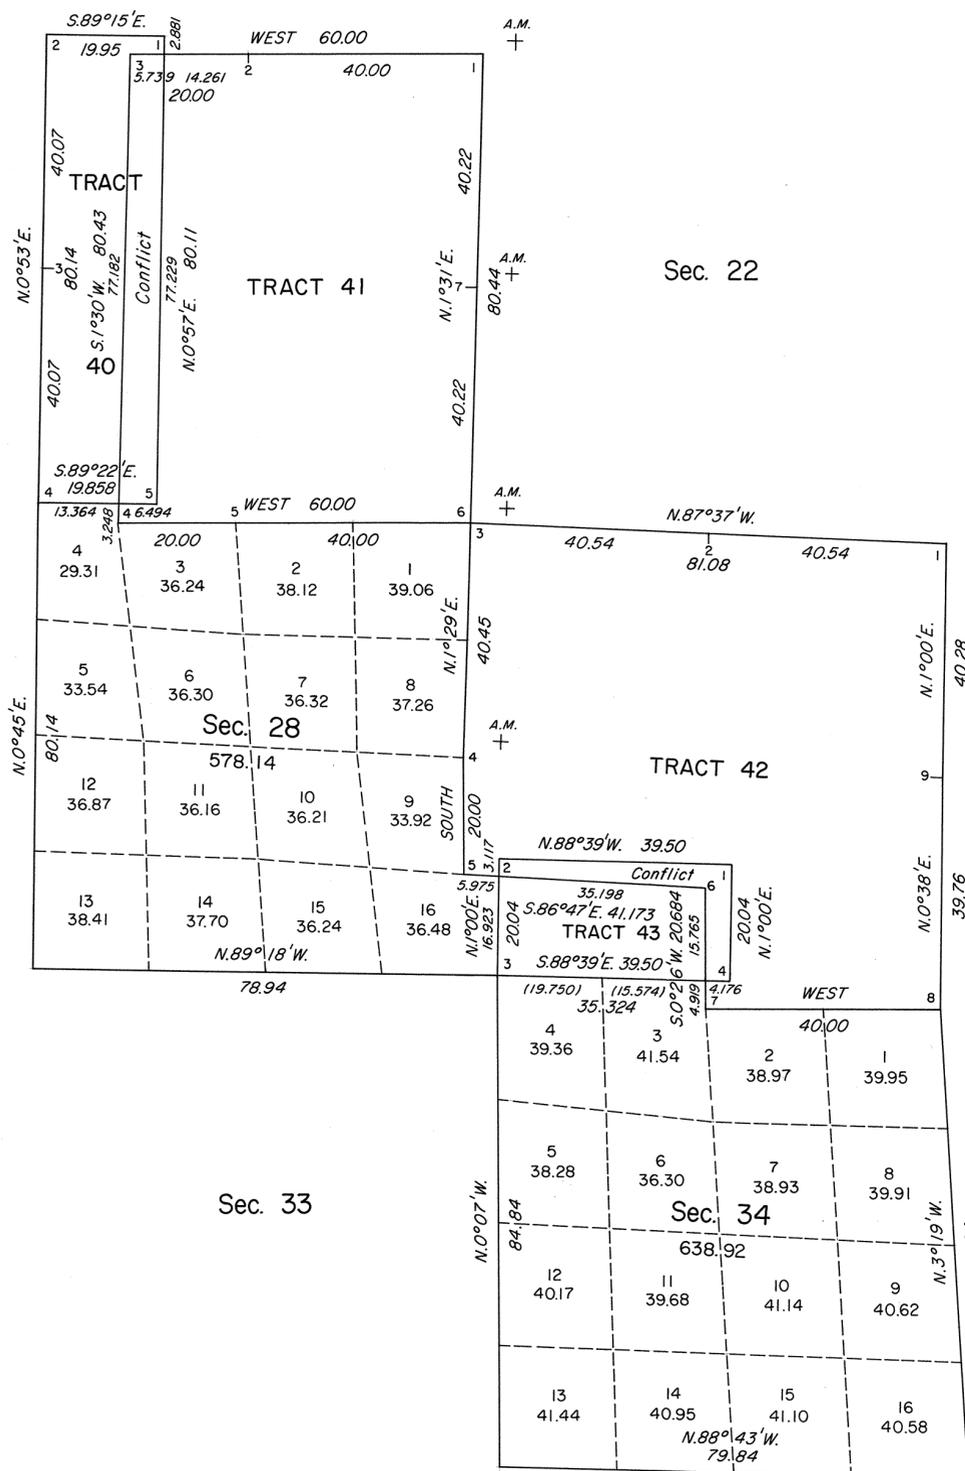

This sheet represents enlarged diagram of sections 28 and 34, and Tract Nos. 40, 41, 42 and 43.

Reference should be made to Sheet No. 1 for survey information.

UNITED STATES DEPARTMENT OF THE INTERIOR
BUREAU OF LAND MANAGEMENT

Reno, Nevada April 20, 1994

This plat is strictly conformable to the approved field notes, and the survey, having been correctly executed in accordance with the requirements of law and the regulations of this Bureau, is hereby accepted.

For the Director

Chief Cadastral Surveyor, Nevada

