


Township N^o 41 North, Range N^o 18 East, M^o Diablo, Meridian, Nevada.

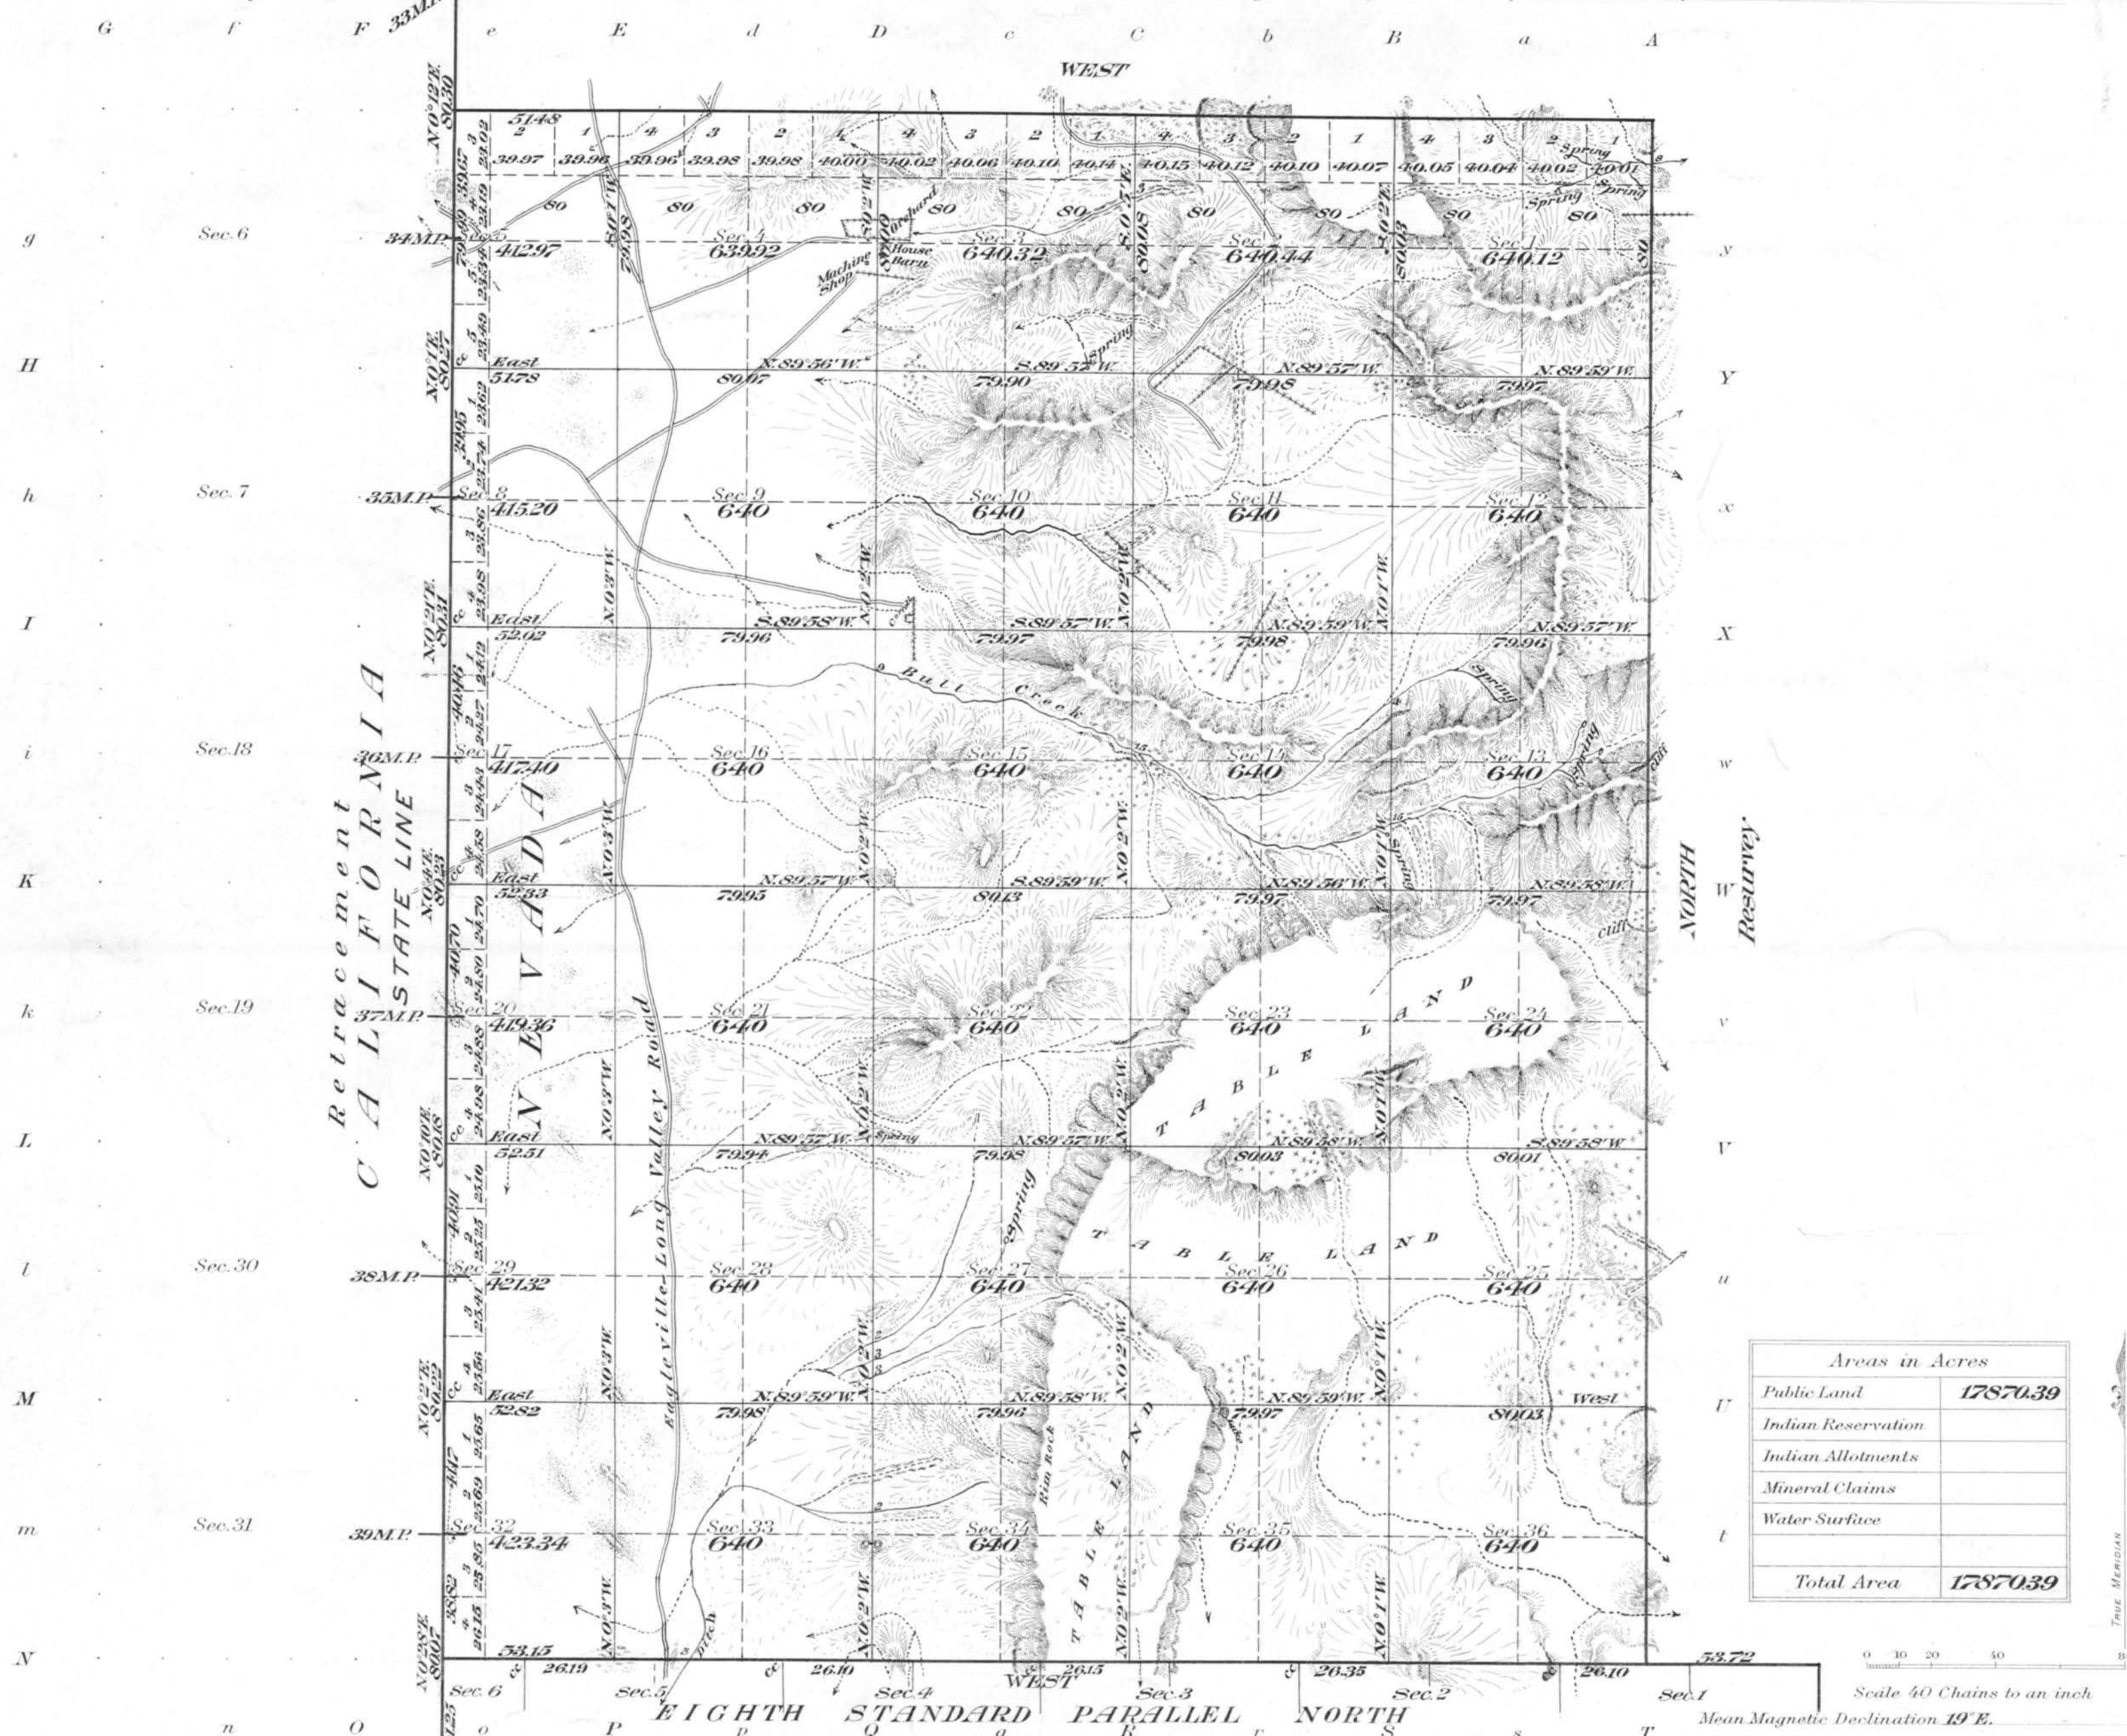

Surveys Designated	By Whom Surveyed	Group			When Surveyed			
		No.	Date	Mls.	chs.	lks.	Begun	Completed
North Boundary	James D. Archer	5	August 6, 1910	4	51	48	September 14, 1911	
Eighth Stan. Par. North	"	"	"	4	53	15	Aug. 28, 1911	Aug. 29, 1911
Subdivision	"	"	"	4	21	26	Sept. 18, "	Sept. 26, "
East Boundary Resur.	"	"	"	6	00	00	" 12, "	" 13, "
Retracement State Line	"	"	"	5	79	70	August 31, 1911	

The above map of Township No. 41 North, Range No. 18 East, of the M^o Diablo Meridian, Nevada, is strictly conformable to the field notes of the survey thereof on file in this office, which have been examined and approved.

U. S. Surveyor General's Office.
Reno, Nevada, July 24, 1914.

Matthew Kyle
Surveyor General.