


ORIGINAL

Two Sheets
SHEET NO 1

**INDEPENDENT RESURVEY WITH TRACT SEGREGATIONS
TOWNSHIP N°41 NORTH, RANGE N°21 EAST, OF THE MOUNT DIABLO MERIDIAN, NEVADA**

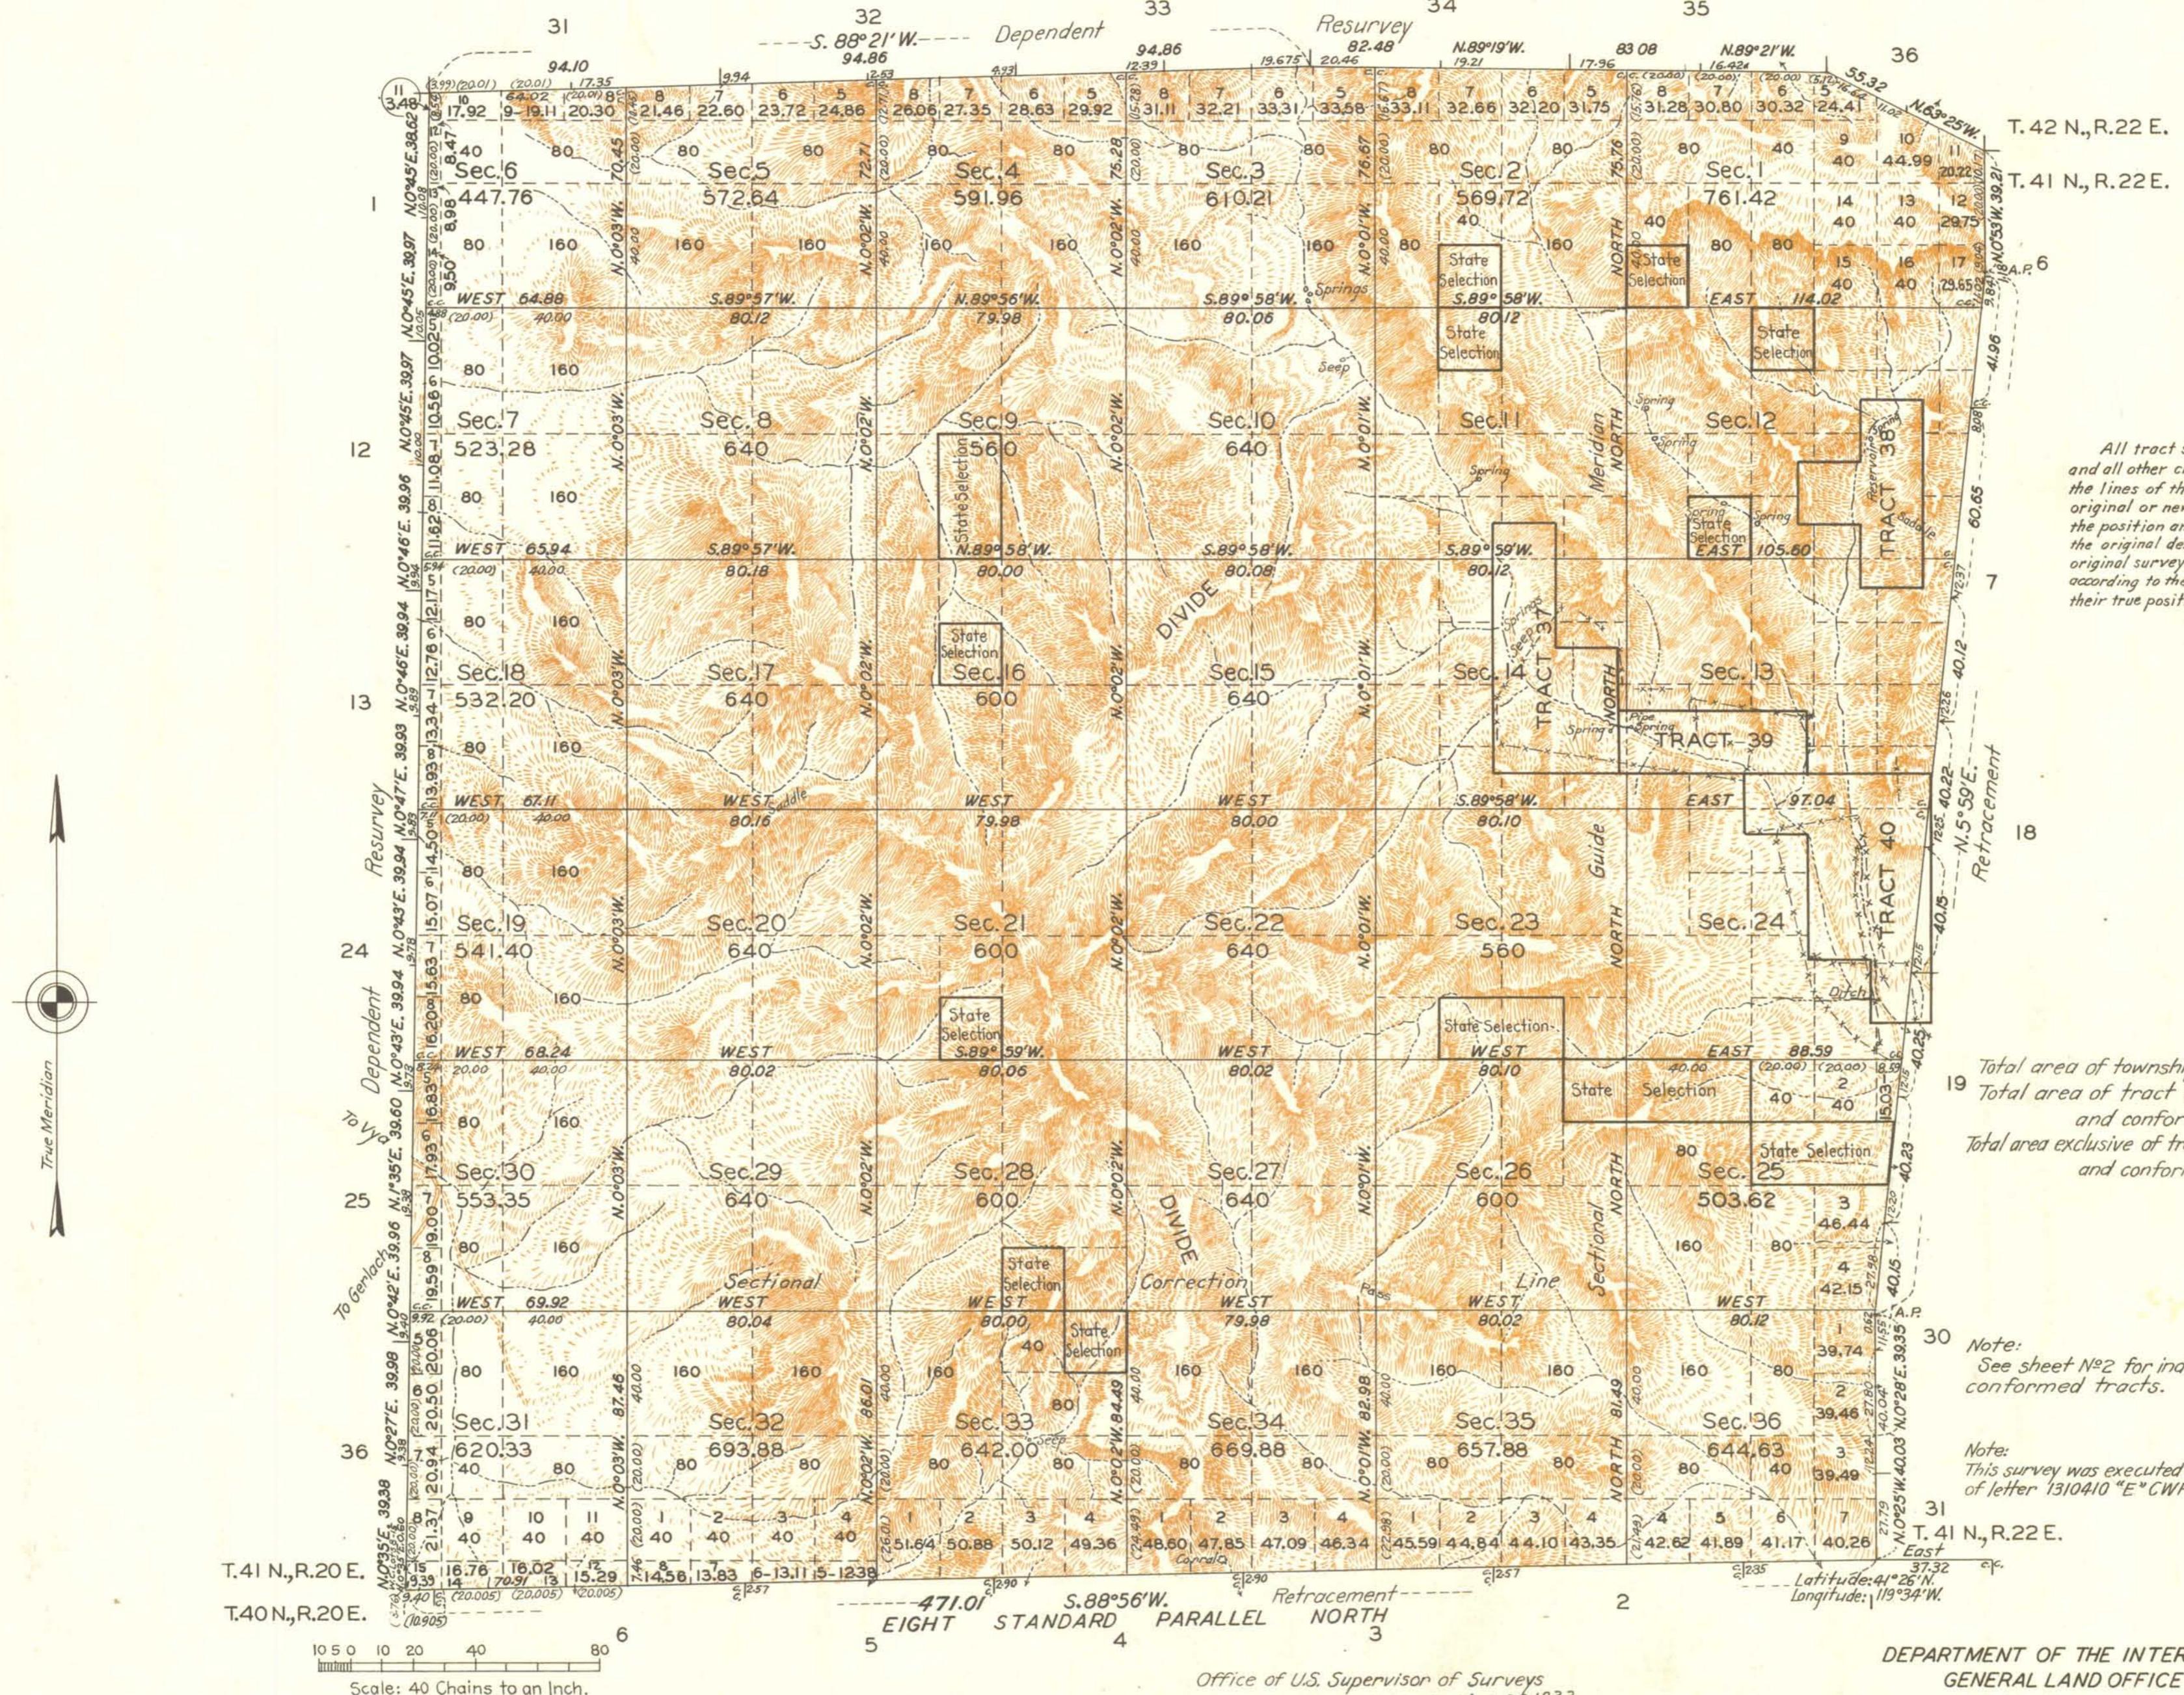

LINES DESIGNATED	BY WHOM SURVEYED	GROUP		MILEAGE	WHEN SURVEYED		
		N°	DATE	MLS.	CHS.	BEGUN	COMPLETED
Exteriors: N.S.E.&W.	C.S.Swanholm-R.C.Yundt	151	June 17, 1930	23	64.90	August 24, 1932	September 24, 1932
Subdivisions	" "	" "	" "	60	12.92	" "	" "
Closing Cors.	" "	" "	" "	2	6.25	" "	" "
Metes and Bounds	" "	" "	" "	11	"	" "	" "

F.B.I. Base plot - comput.
Map work sheet

Office of U.S. Supervisor of Surveys

Denver, Colorado, May 22, 1933.

The above plot of Township N°41 North, Range N°21 East, of the Mount Diablo Meridian, Nevada, is strictly conformable to the field notes of the survey thereof which have been examined and approved.

A. L. Johnson
U.S. Supervisor of Surveys.

DEPARTMENT OF THE INTERIOR
GENERAL LAND OFFICE

Washington, D.C., August 17, 1934.

The survey represented by this plot having been correctly executed in accordance with the requirements of law and the regulations of this office, is hereby accepted.

A. L. Johnson
Assistant Commissioner

All tract segregations shown hereon and all other claims shown to conform to the lines of the resurvey, whether by the original or new legal subdivisions, represent the position and form of said tracts under the original description as referred to the original survey, located as such on the ground according to the best available evidence of their true position.

19 Total area of township 23099.59 Acs.
Total area of tract segregations and conformed entries 1541.61 "
Total area exclusive of tract segregations and conformed entries 21557.98 Acs.

30 Note:
See sheet N°2 for index to segregated and conformed tracts.

Note:
This survey was executed under authority of letter 1310410 "E" CWP dated February 20, 1930.

T. 41 N., R. 22 E.

31

Latitude: 41°26' N.

Longitude: 119°34' W.

G.N.
R.H.
83