


Township N<sup>o</sup> 41 North

Range N<sup>o</sup> 31 East

Mount Diablo Meridian

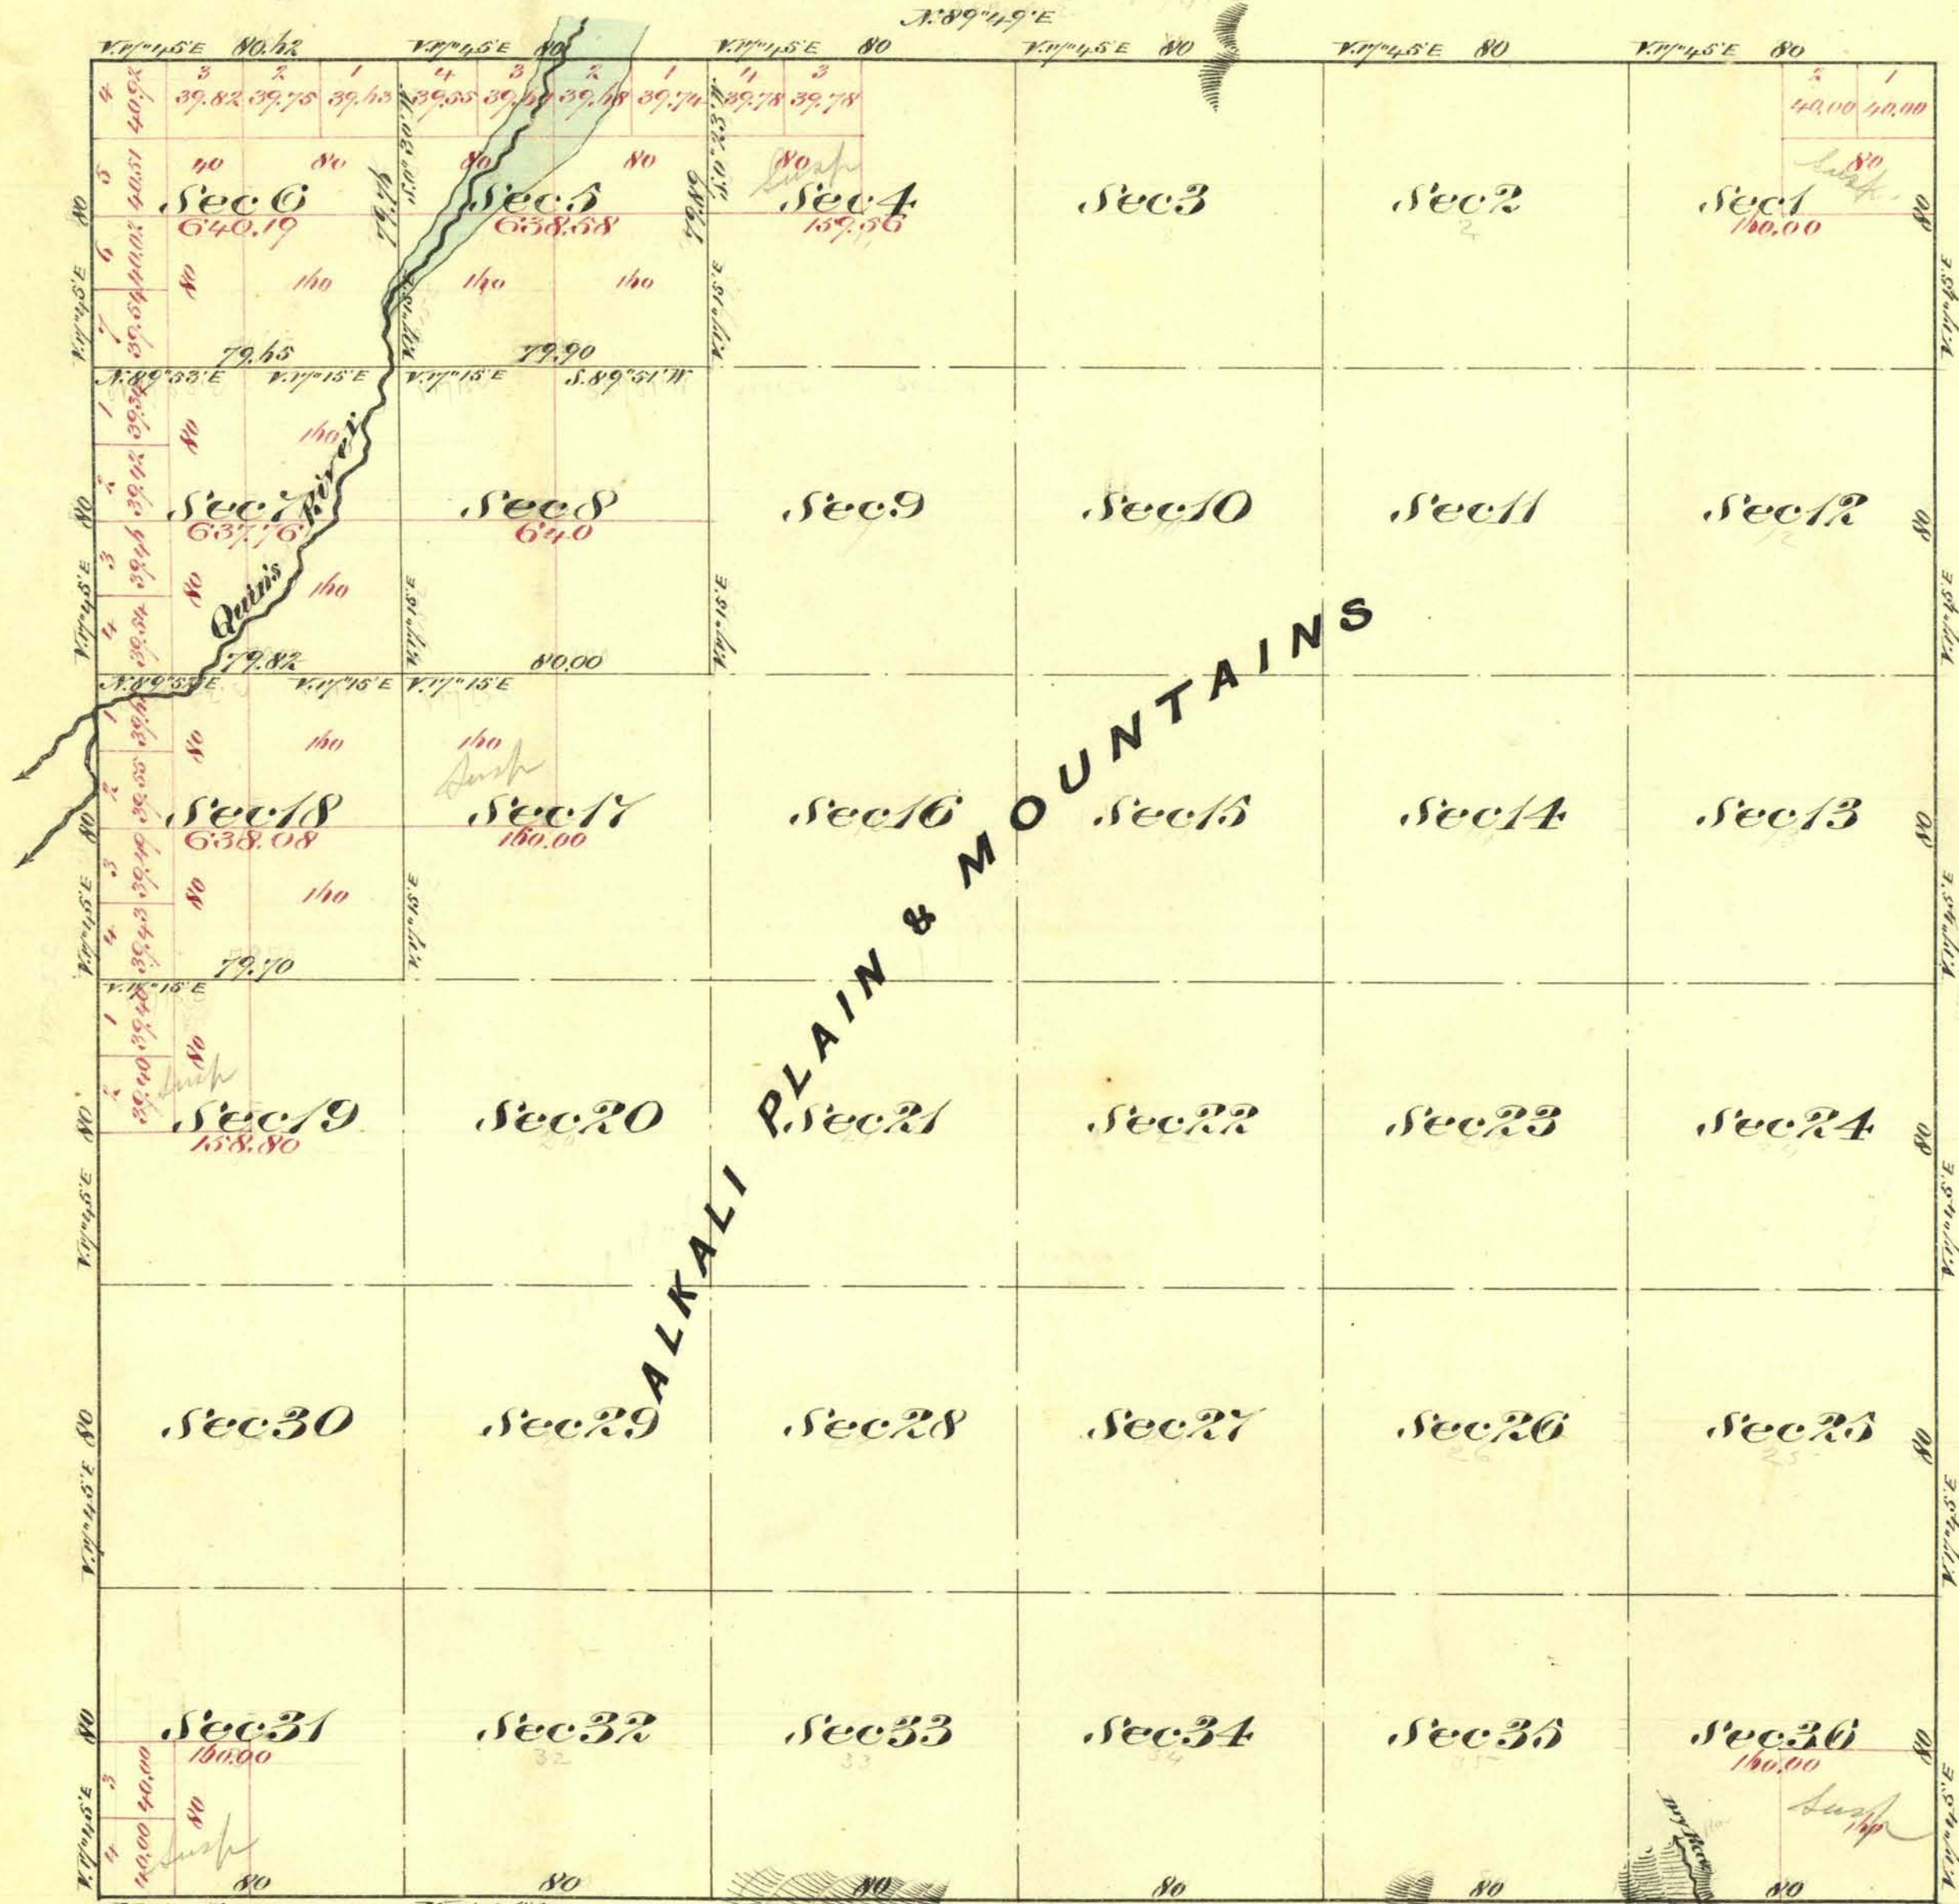

Aggregate Area of Public Land (Surveyed) 4,152.97 Acres  
 Estimated " " Mountains & Alkali plain 18,875.12 " 19,028.09  
 Aggregate 23,029.09 " 23,029.09

Commenced Dec 1<sup>st</sup> 1874  
 Completed " " "

For connections see T 40

Surveys Designated	By Whom Surveyed	Date of Contract	Foot of charge Mls. Chs. Cts.	When Surveyed	T <sup>o</sup> Cont.
Township Lines	W. Sarside, W. W. Skinner & C. S. Puffer	July 10 <sup>th</sup> 1873	24 00 62	1873	58
Subdivision Lines	L. W. Sarside	August 12 <sup>th</sup> 1874	9 78 72	Dec <sup>r</sup> 1874	65

The above Map of Township N<sup>o</sup> 41 North Range N<sup>o</sup> 31 East Mount Diablo Meridian is strictly conformable to the field notes of the Surveyors thereof on file in this Office which have been examined and approved  
 U. S. Surveyor General's Office  
 Virginia City Nevada  
 December 23<sup>rd</sup> 1874

0839

E. S. Davis

U. S. Surveyor General Nevada

T 41 N. R 31 E