


Township N<sup>o</sup> 41 North

Range N<sup>o</sup> 37 East

Mount Diablo Meridian

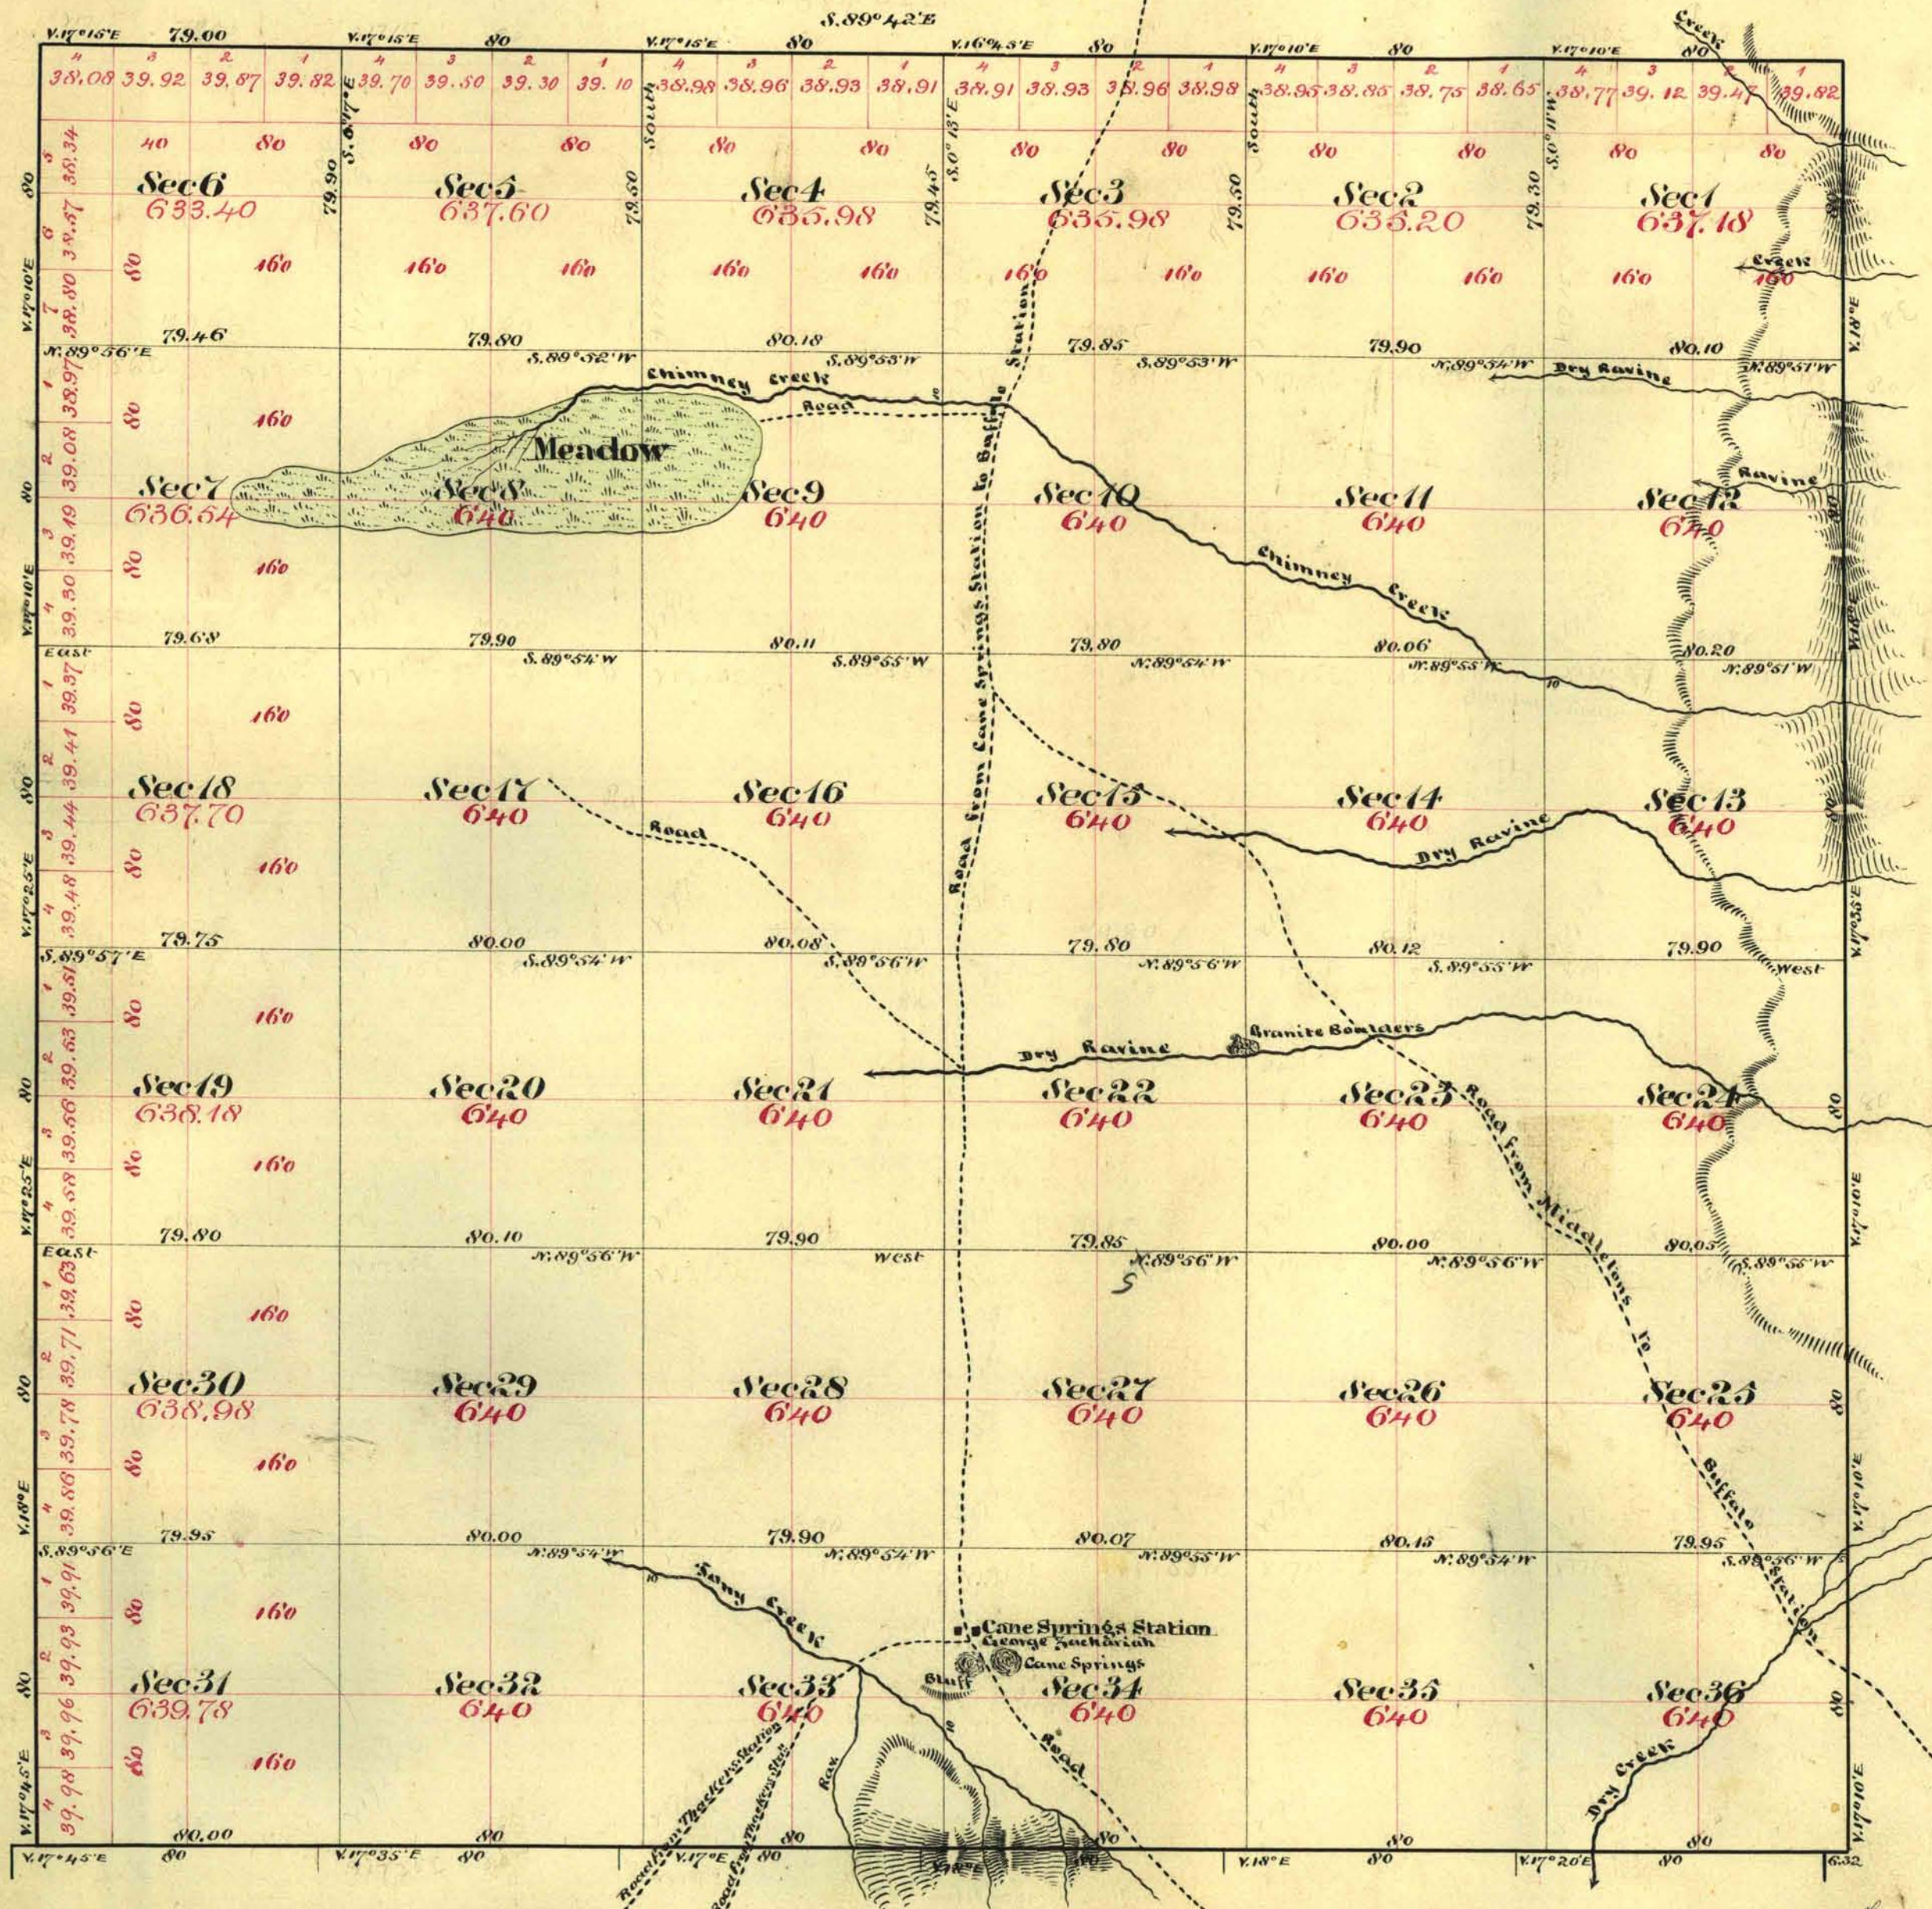

Aggregate Area of Public Land 23,006.52 Acres

Commenced August 30<sup>th</sup> 1868  
Completed September 5<sup>th</sup> 1868

Subdivision lines not otherwise noted run with a variation of 17° 15' East

| Surveys Designated         | By Whom Surveyed | Date of Contract            | Amount of Survey<br>in acres | When Surveyed  | T <sup>o</sup> Cont. |
|----------------------------|------------------|-----------------------------|------------------------------|----------------|----------------------|
| South Boundary of Township | Obed A. Palmer   | May 26 <sup>th</sup> 1868   | 6. 00. 00.                   | 1868           | 15                   |
| West of Township lines     | " " "            | August 7 <sup>th</sup> 1868 | 17. 79. 00.                  | August 1868    | 17                   |
| Subdivision lines          | " " "            | " " "                       | 59. 76. 06.                  | September 1868 | "                    |

The above Map of Township N<sup>o</sup> 41 North Range N<sup>o</sup> 37 East Mount Diablo Meridian is strictly conformable to the field notes of the surveys thereof on file in this Office which have been examined and approved  
U.S. Surveyor General's Office  
Virginia City Nevada  
November 19<sup>th</sup> 1868