


TOWNSHIP 41 NORTH, RANGE 37 EAST, OF THE MOUNT DIABLO MERIDIAN, NEVADA.

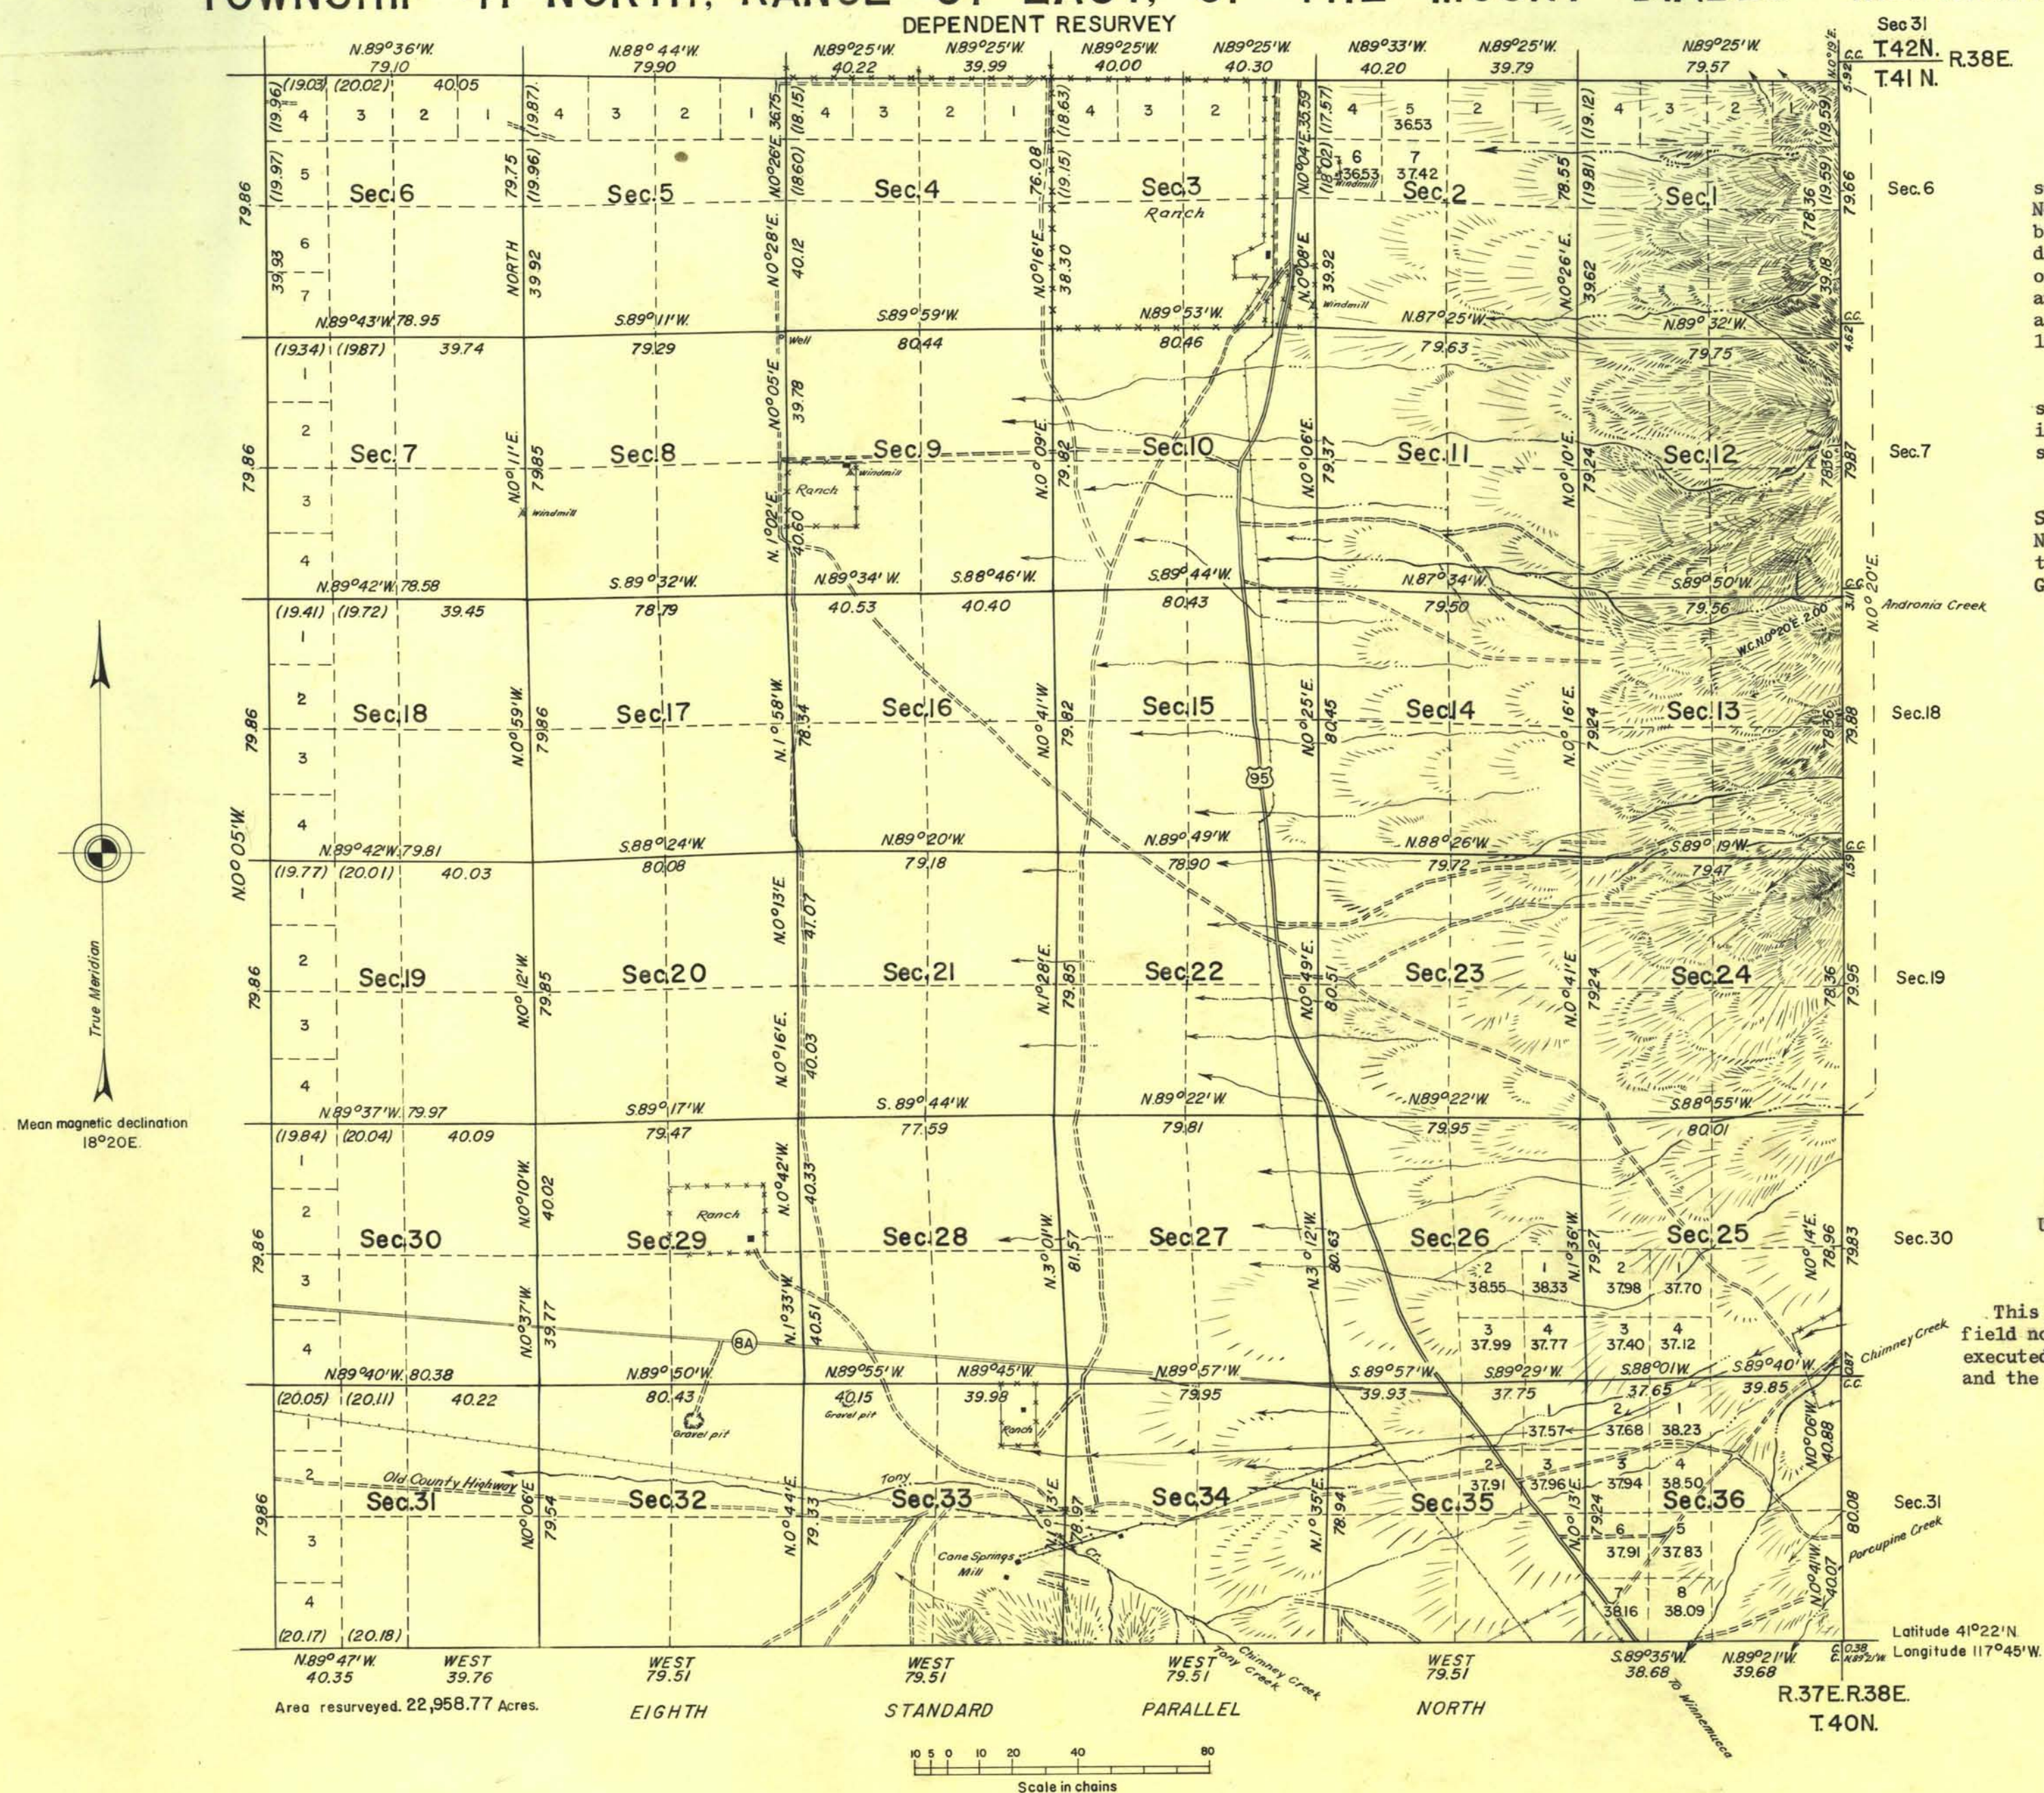

This plat represents a dependent re-survey of the Eighth Standard Parallel North through R. 37 E., the west and north boundaries, and subdivisional lines, designed to restore the corners in their original locations according to the best available evidence; lottings and areas are as shown on plat approved November 19, 1868, except as new areas are shown hereon.

The township exteriors and subdivisional lines were surveyed by O. A. Palmer in 1868 and the east boundary was re-surveyed by Haigh and Harris in 1913.

Survey executed by Woodrow H. Sylvester and Deane Mahan from Sept. 23 to November 12, 1954 under special instructions dated September 8, 1954 for Group 359, Nevada.

UNITED STATES DEPARTMENT OF THE INTERIOR
BUREAU OF LAND MANAGEMENT
Washington, D. C. March 13, 1956

This plat is strictly conformable to the approved field notes, and the survey, having been correctly executed in accordance with the requirements of law and the regulations of this Bureau, is hereby accepted.

For the Director

Carl S. Harrington
Cadastral Engineering Staff Officer

T41N, R37E