



TOWNSHIP 41 NORTH, RANGE 39 EAST, OF THE MOUNT DIABLO MERIDIAN, NEVADA

DEPENDENT RESURVEY

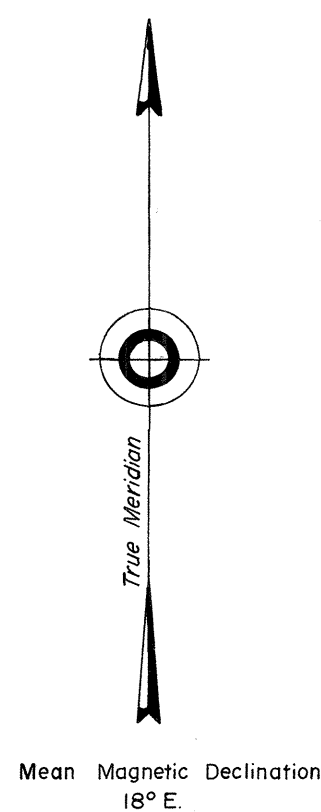

Surveyed by Haigh and Harris in 1914

Resurveyed by Haigh and Harris in 1914

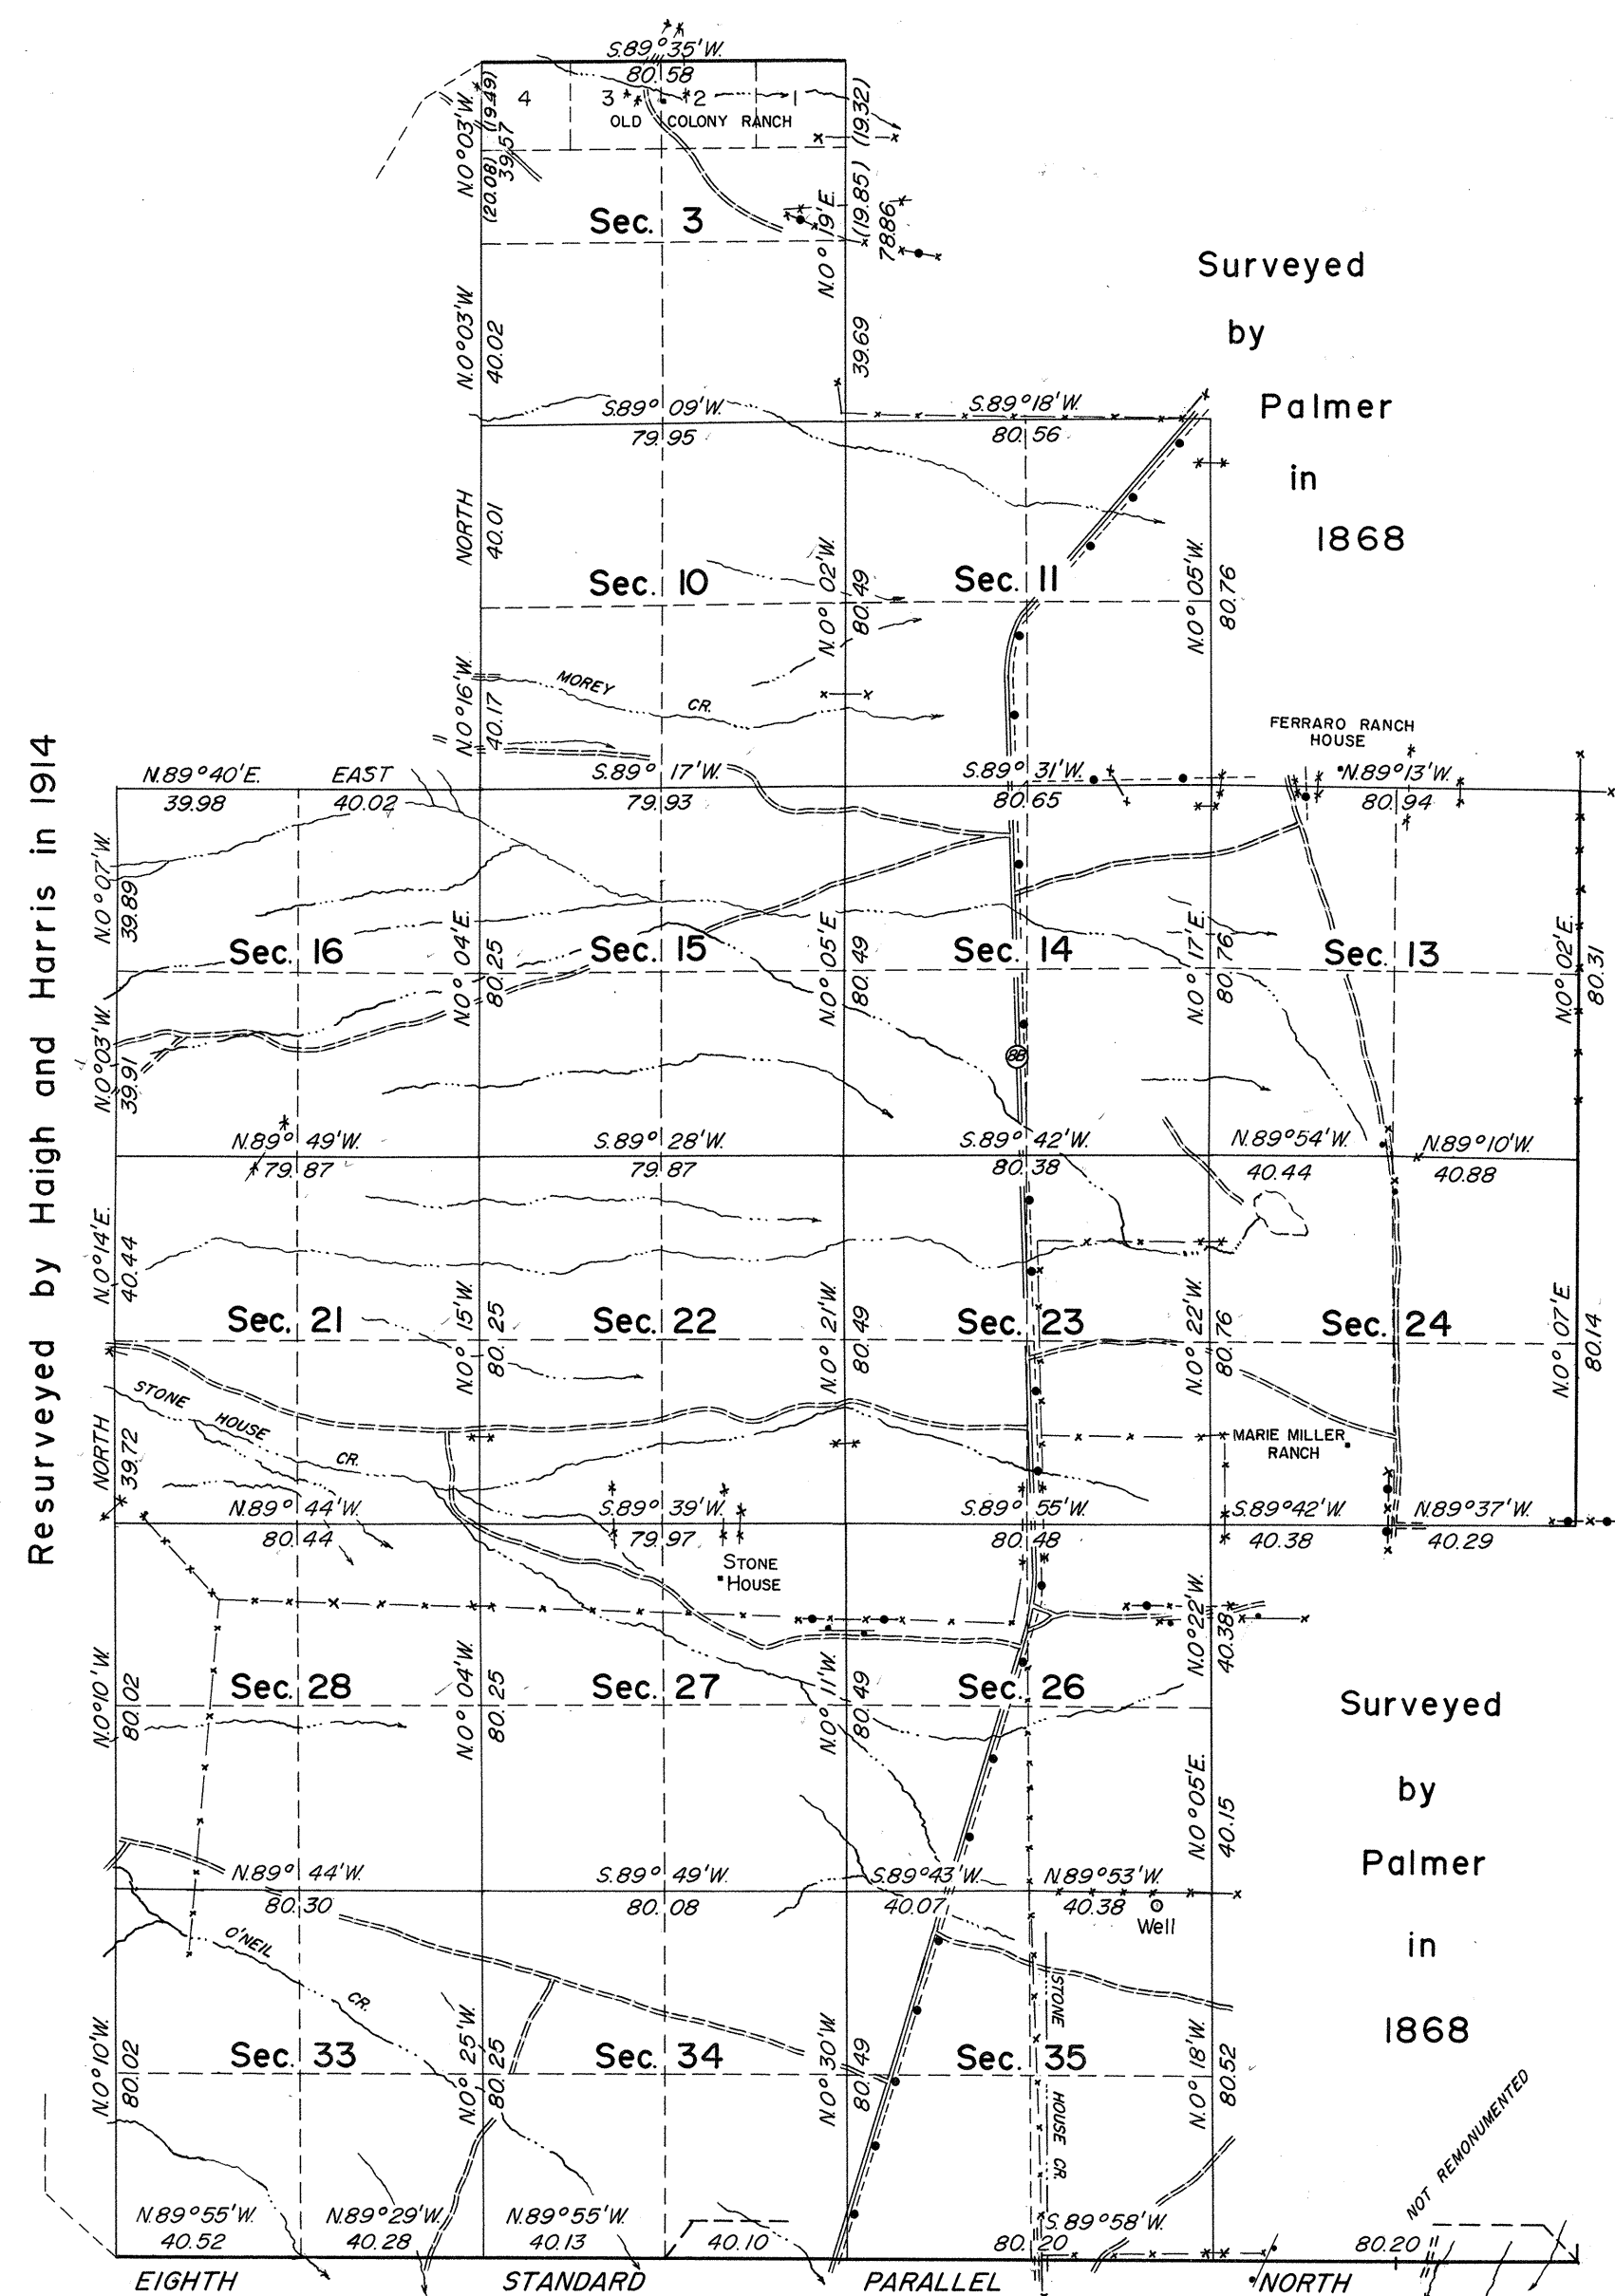

Surveyed
by
Palmer
in
1868

Surveyed
by
Palmer
in
1868

History of earlier surveys is contained in the field notes.

This plat represents a dependent resurvey of a portion of the Eighth Standard Parallel North, in Range 39 East, a portion of the east and north boundaries and a portion of the subdivisional lines, designed to restore the corners in their true original locations, according to the best available evidence. Lottings and areas are as shown upon the plat approved May 19, 1868.

The survey was executed by Lancel E. Bland, Cadastral Surveyor, August 8 to September 20, 1962, under Special Instructions dated June 6, 1962, Group No. 402, Nevada.

UNITED STATES DEPARTMENT OF THE INTERIOR
BUREAU OF LAND MANAGEMENT
Washington, D. C. February 25, 1965

This plat is strictly conformable to the approved field notes, and the survey, having been correctly executed in accordance with the requirements of law and the regulations of this Bureau, is hereby accepted.

For the Director

E. E. Huntington
Chief, Division of Engineering

Lat. 41°22'54.9" N.
Long. 117°31'10.2" W.