


ORIGINAL

TOWNSHIP 41 NORTH, RANGE 41 EAST, OF THE MOUNT DIABLO MERIDIAN, NEVADA

OFFICIALLY FILED
NEVADA LAND OFFICE
10:00 AM. APRIL 17, 1967

DEPENDENT RESURVEY AND SURVEY

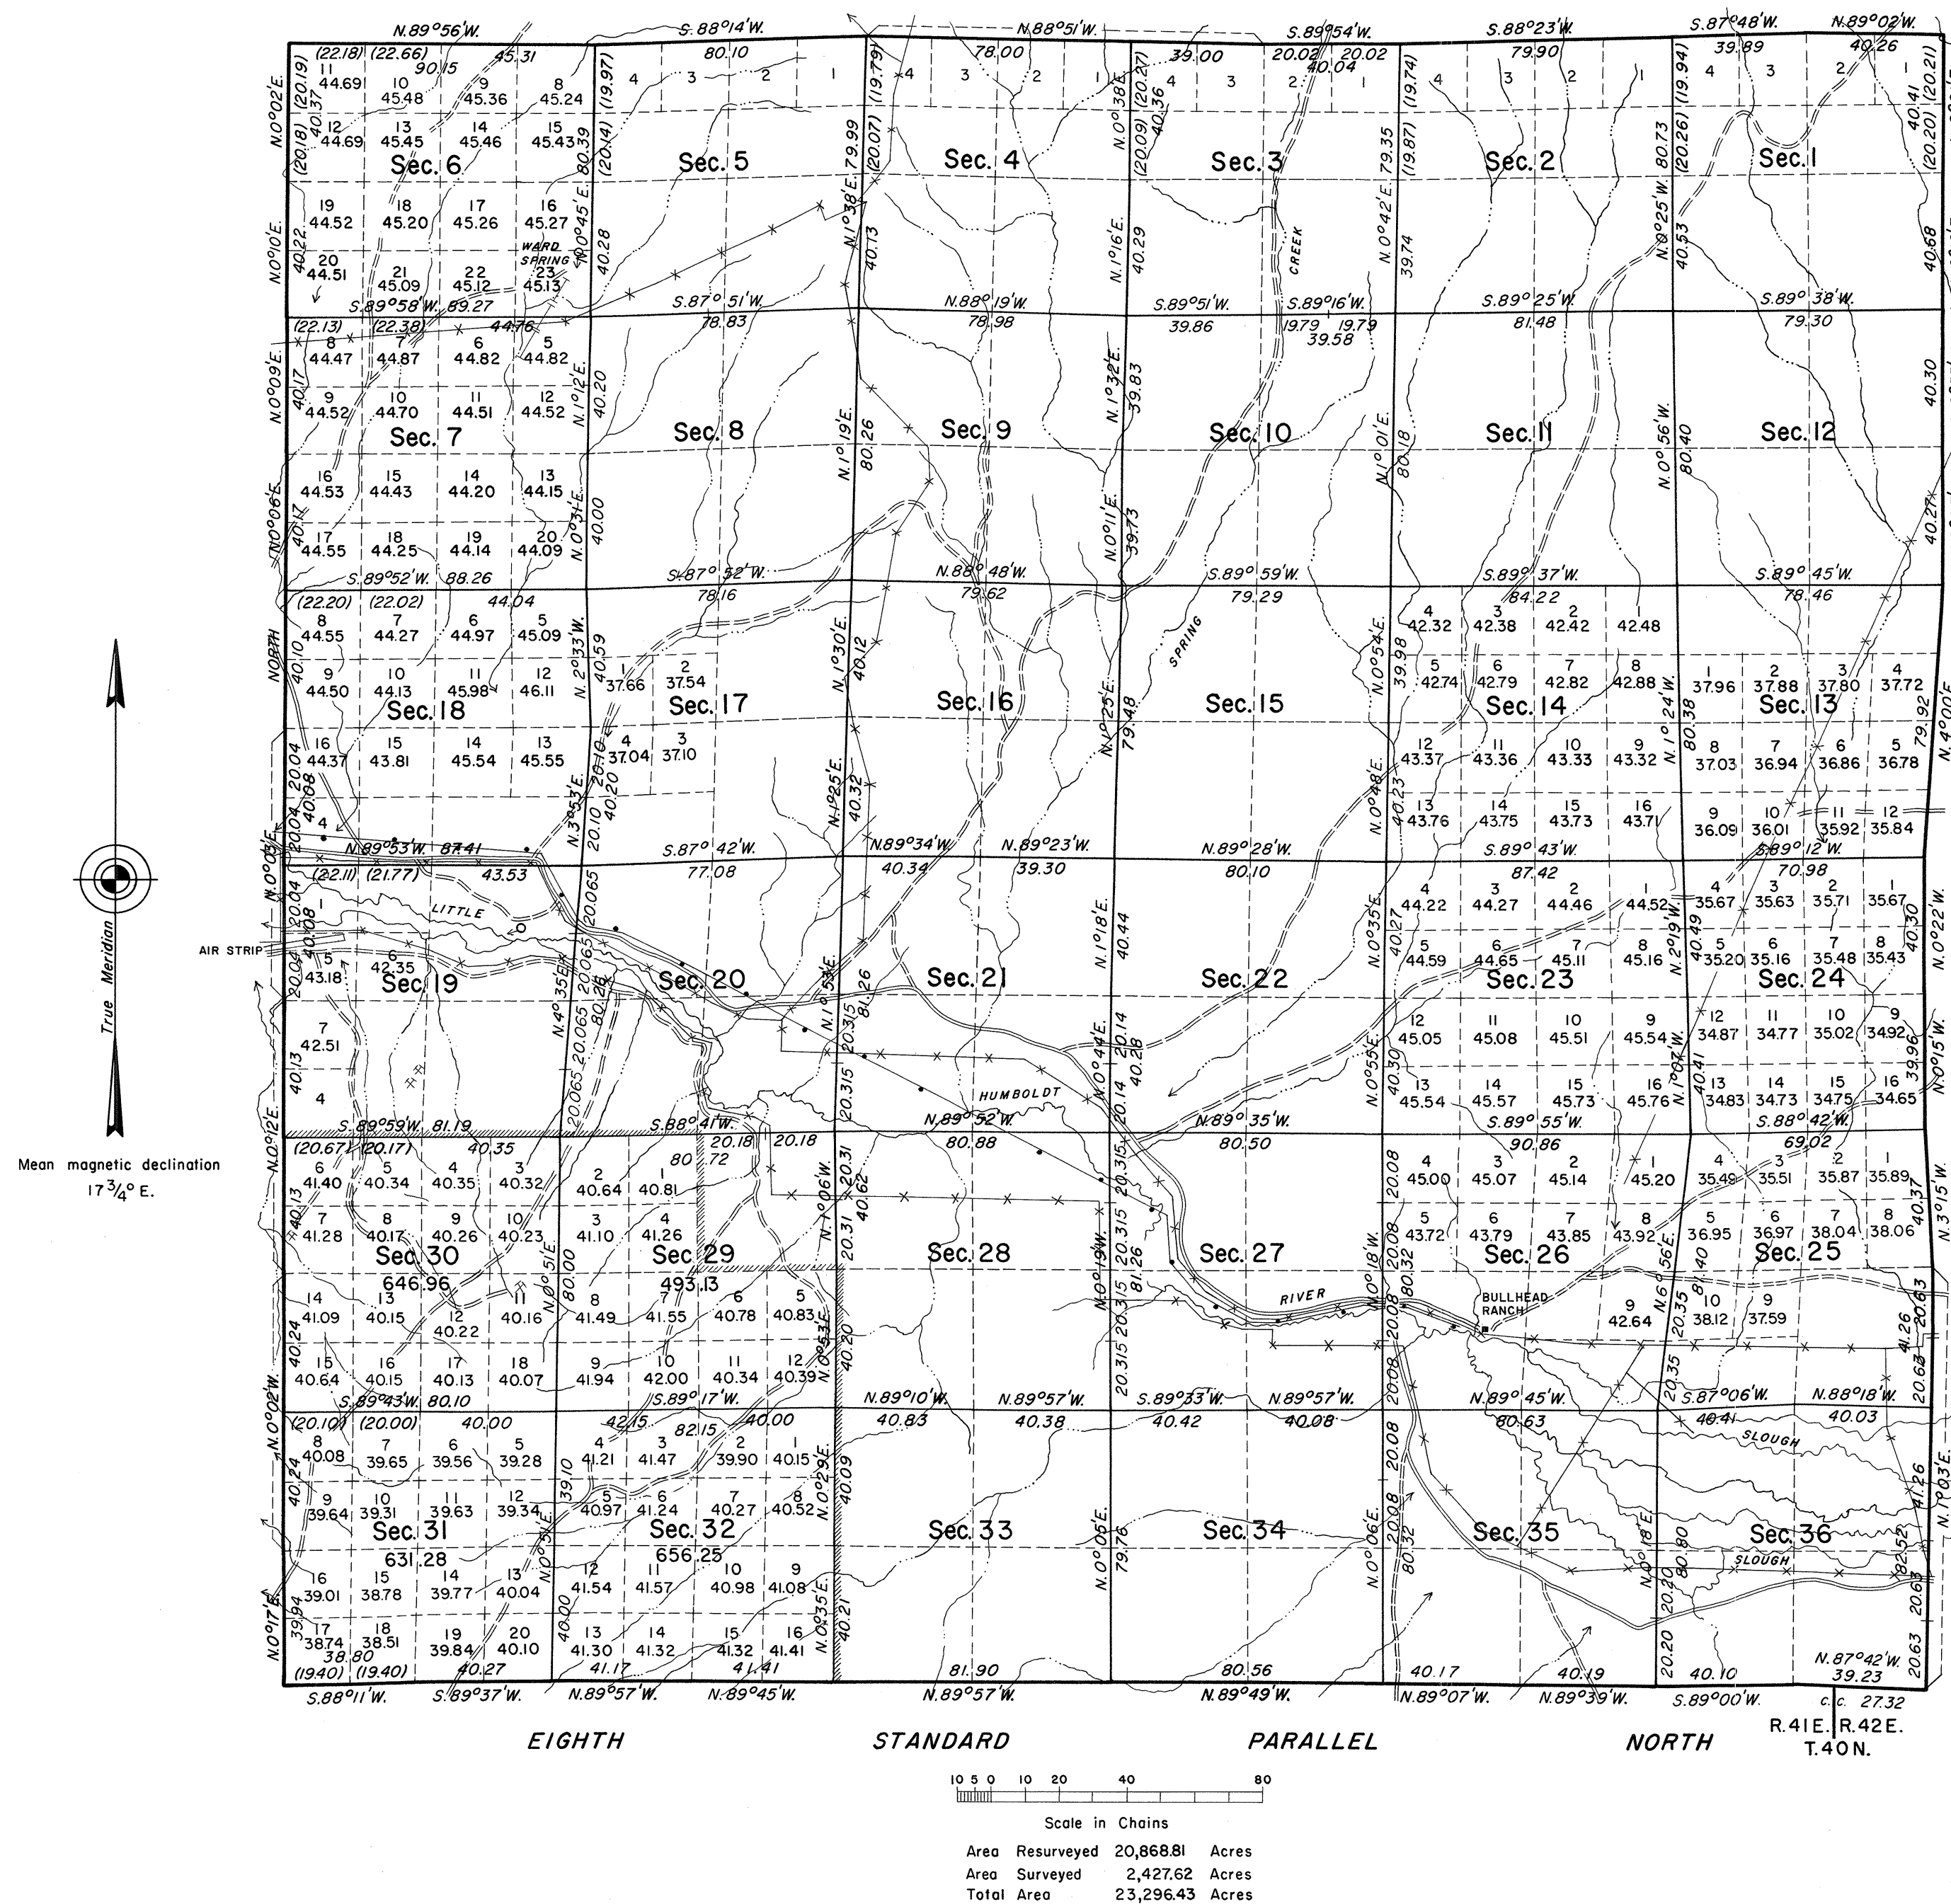

History of the earlier surveys is contained in the field notes.

This plat represents a dependent resurvey of the Eighth Standard Parallel North, through Range 41 East, the east, west, and north boundaries, and a portion of the subdivisional lines, designed to restore the corners in their true original locations according to the best available evidence, and, the survey completing the subdivision of T. 41 N., R. 41 E., Mount Diablo Meridian, Nevada. Lotting and areas (except as indicated hereon) are as shown on the plat approved January 30, 1874.

These surveys were executed by Lancel E. Bland, Cadastral Surveyor, April 21, 1964, to June 11, 1964, under Special Instructions dated February 20, 1964, for Group No. 421, Nevada.

RECEIVED
Bureau of Land Management
NEVADA LAND OFFICE

DEC 14 1966 10:00 A.M.

NEVADA STATE OFFICE
RENO, NEVADAUNITED STATES DEPARTMENT OF THE INTERIOR
BUREAU OF LAND MANAGEMENT
Washington, D. C. August 8, 1966

This plat is strictly conformable to the approved field notes, and the survey, having been correctly executed in accordance with the requirements of law and the regulations of this Bureau, is hereby accepted.

For the Director

Chief, Division of Engineering