


ORIGINAL

OFFICIALLY FILED
NEVADA STATE OFFICE
10:00 a.m., January 5, 1978

TOWNSHIP 41 NORTH, RANGE 42 EAST, OF THE MOUNT DIABLO MERIDIAN, NEVADA.

DEPENDENT RESURVEY

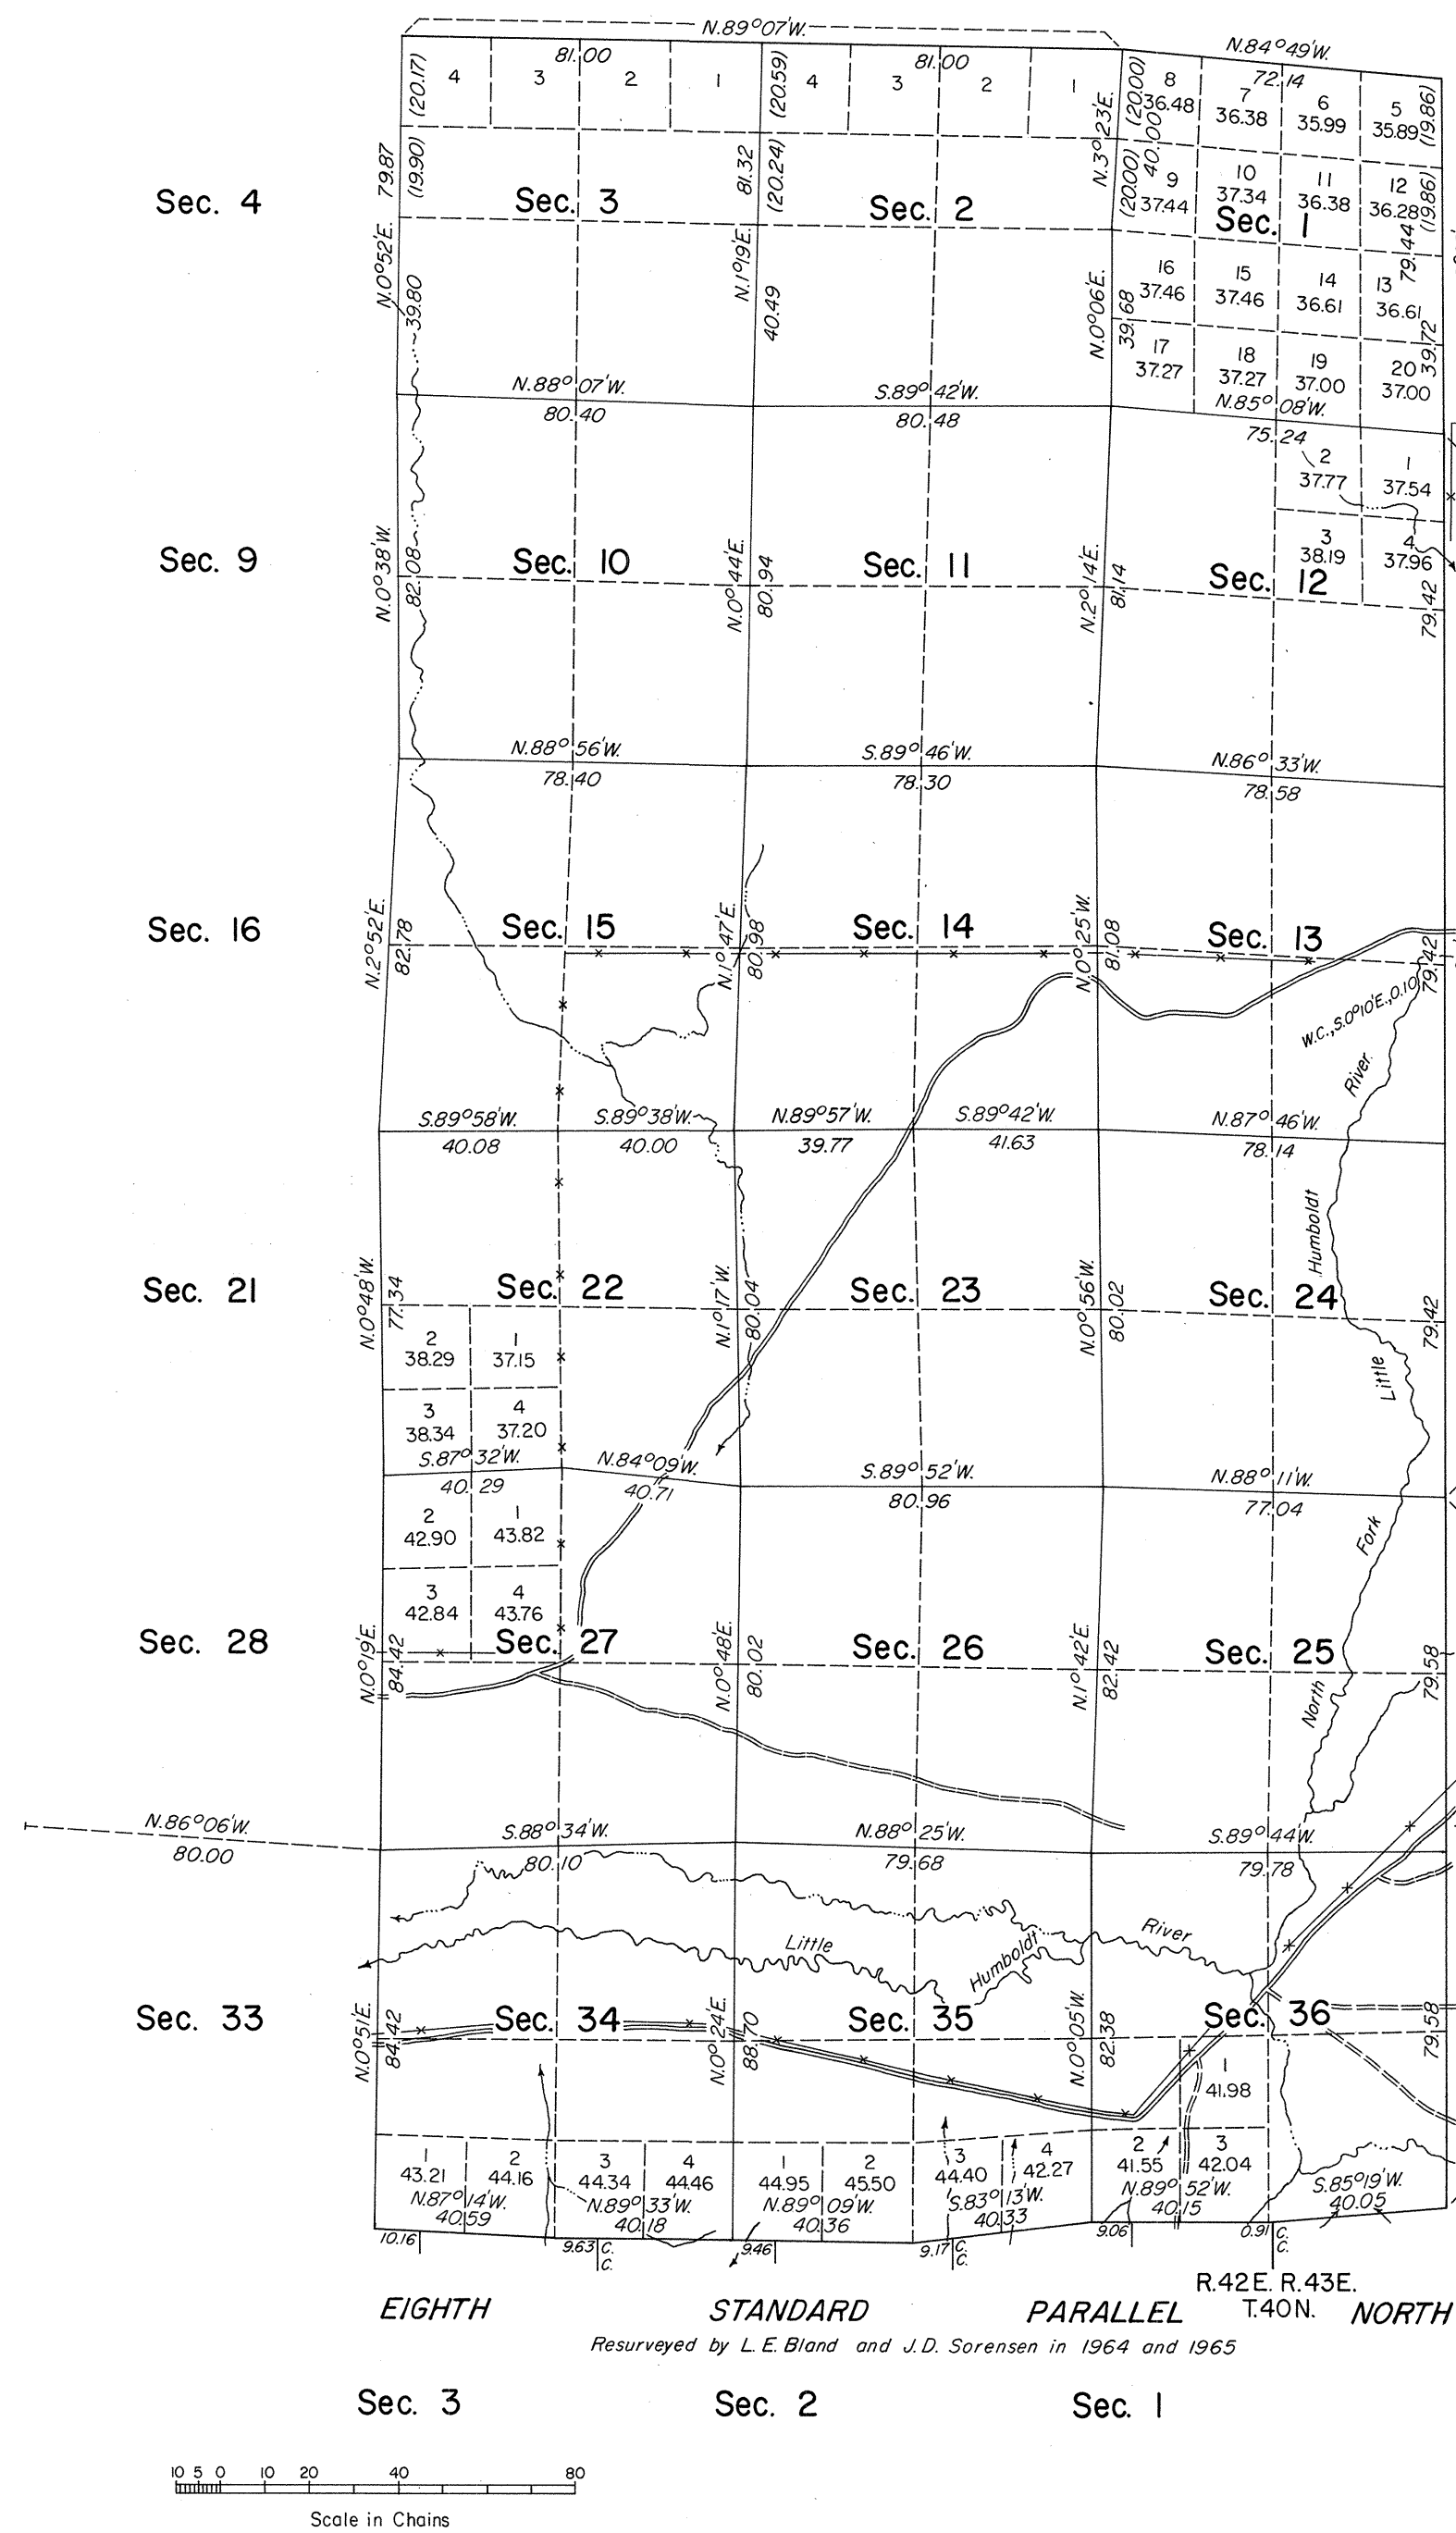

A history of surveys is contained in the field notes.

This plat represents a dependent resurvey of the east boundary, a portion of the north boundary, and a portion of the subdivisional lines of T. 41 N., R. 42 E., designed to restore the corners in their true original locations according to the best available evidence.

Lottings and areas, except as shown hereon, are as shown on the plat approved January 30, 1874.


Survey executed by James R. Munson, Cadastral Surveyor, November 25, 1974, to August 25, 1975, under Special Instructions dated October 23, 1974, for Group No. 516, Nevada.

UNITED STATES DEPARTMENT OF THE INTERIOR
BUREAU OF LAND MANAGEMENT
Washington, D.C. November 28, 1977

This plat is strictly conformable to the approved field notes, and the survey, having been correctly executed in accordance with the requirements of law and the regulations of this Bureau, is hereby accepted.

For the Director

Bernard W. Halsey
Chief, Division of Cadastral Survey

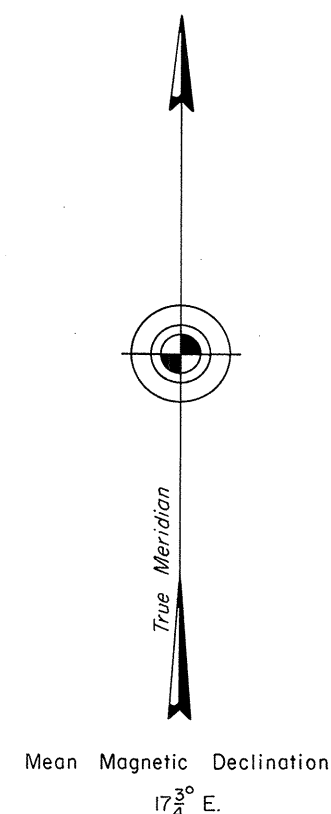

Surveyed by Skinner

Garside and Preble

in 1873