


# TOWNSHIP 41 NORTH, RANGE 43 EAST, OF THE MOUNT DIABLO MERIDIAN, NEVADA.

## DEPENDENT RESURVEY

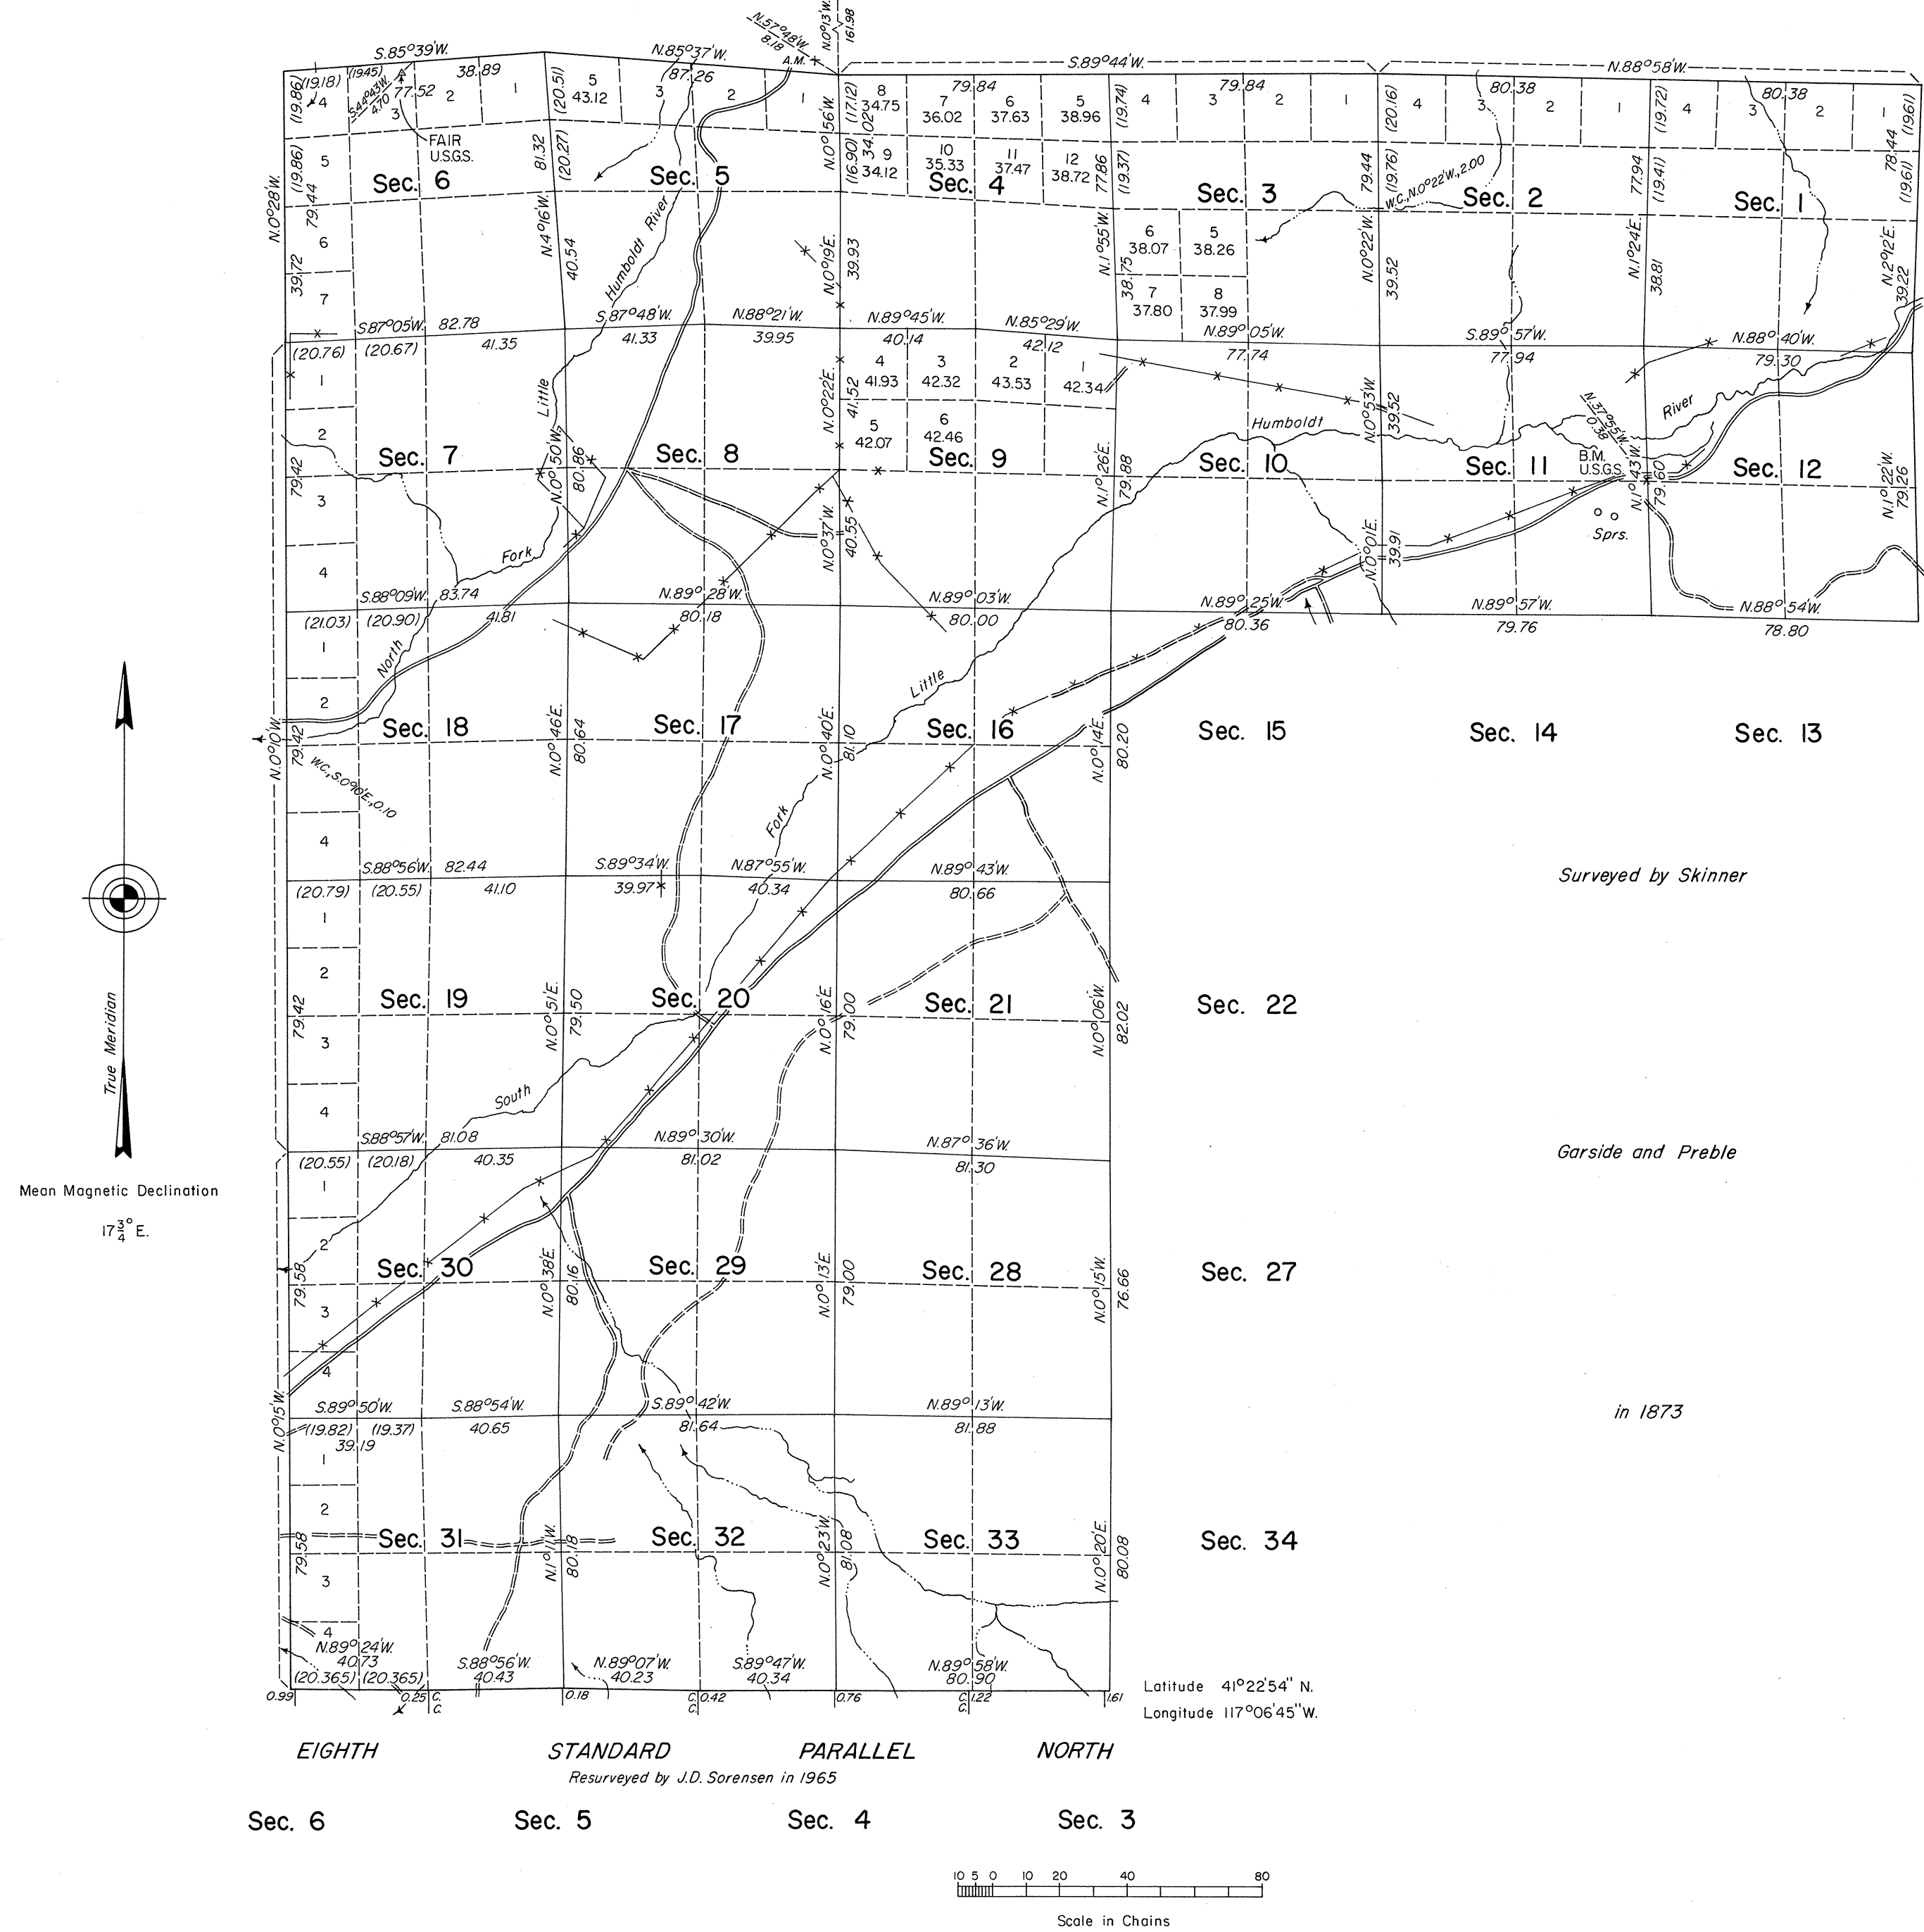

A history of surveys is contained in the field notes.

A dependent resurvey of the west boundary was executed concurrently under T. 41 N., R. 42 E., of this group.

This plat represents a dependent resurvey of the north boundary, a portion of the east boundary, and a portion of the subdivisional lines of T. 41 N., R. 43 E., designed to restore the corners in their true original locations according to the best available evidence.

Lottings and areas, except as shown hereon, are as shown on the plat approved January 30, 1874.

Survey executed by James R. Munson, Cadastral Surveyor, November 19, 1974, to September 5, 1975, under Special Instructions dated October 23, 1974, and Supplemental Special Instructions dated August 26, 1975, for Group No. 516, Nevada.

UNITED STATES DEPARTMENT OF THE INTERIOR  
BUREAU OF LAND MANAGEMENT  
Washington, D.C. November 28, 1977

This plat is strictly conformable to the approved field notes, and the survey, having been correctly executed in accordance with the requirements of law and the regulations of this Bureau, is hereby accepted.

For the Director

*Bernard V. Johnson*  
Chief, Division of Cadastral Survey