


1000 A.M. September 18, 1978

TOWNSHIP 41 NORTH, RANGE 54 EAST, OF THE MOUNT DIABLO MERIDIAN, NEVADA
DEPENDENT RESURVEY

Sec. 31

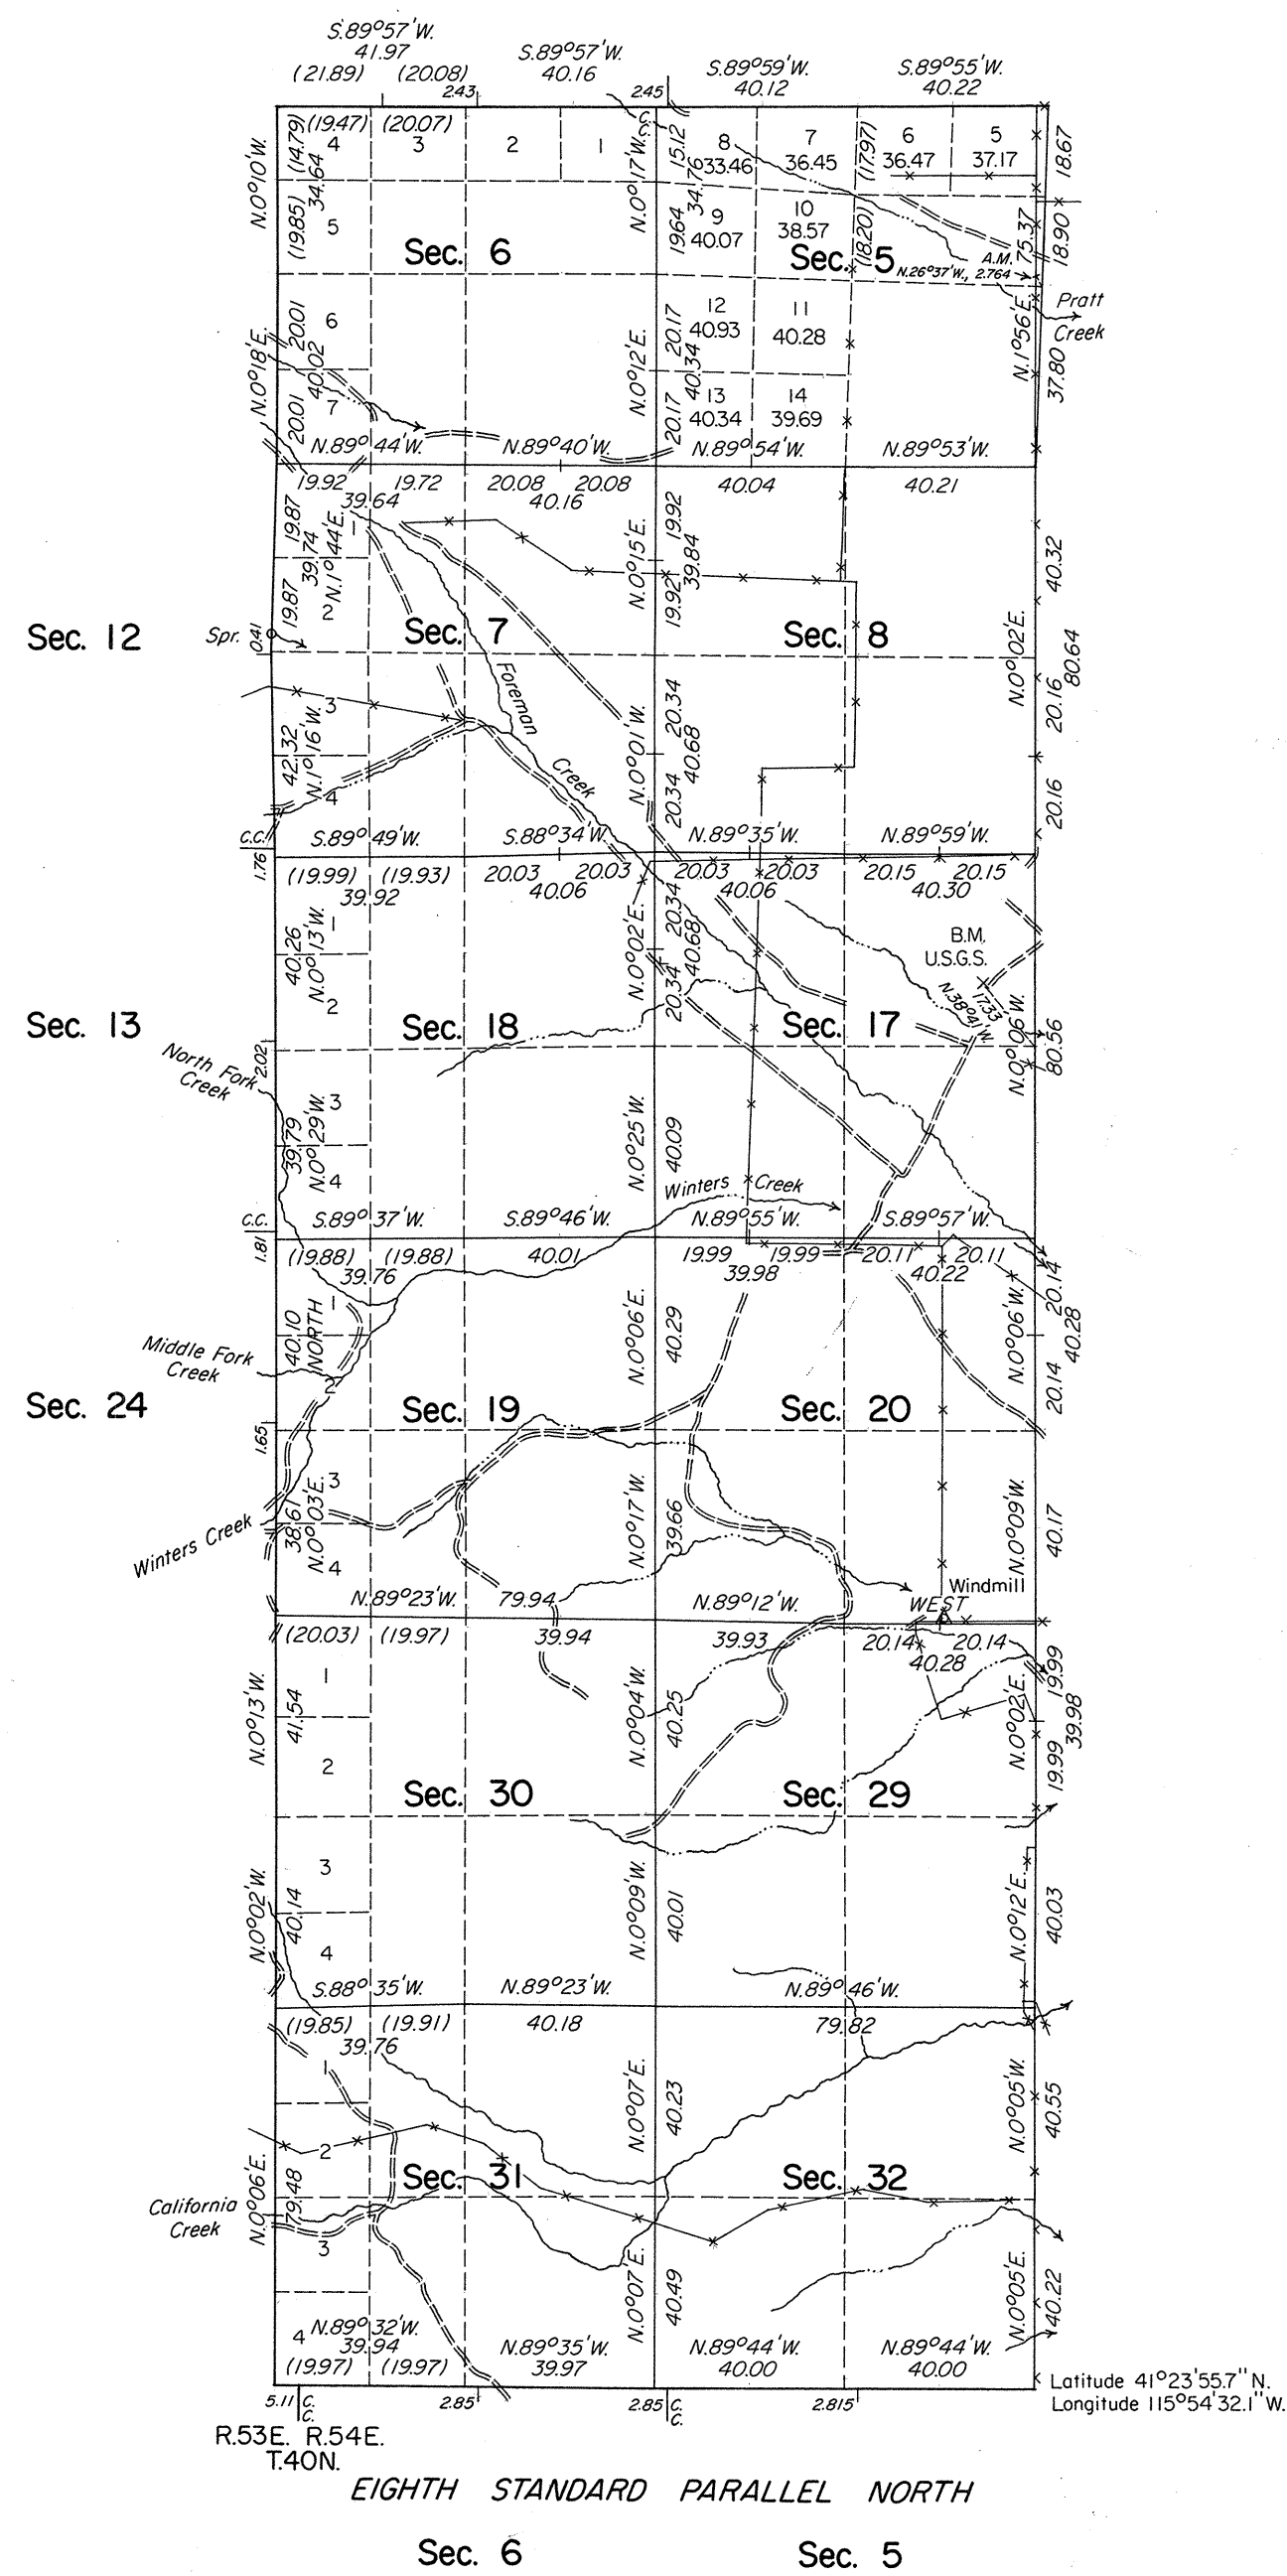

A history of surveys is contained in the field notes.

This plat represents a dependent resurvey of the Eighth Standard Parallel North, through a portion of R. 54 E., and a portion of the north boundary, the west boundary and a portion of the subdivisional lines of T. 41 N., R. 54 E., designed to restore the corners in their true original locations according to the best available evidence.

Except as shown hereon, the lottings and areas are as shown on the plats approved February 25, 1871, and April 6, 1901.

Survey executed by James R. Munson, Cadastral Surveyor, June 30 to July 30, 1976, under Special Instructions dated April 23, 1976 and Supplemental Special Instructions dated July 7, 1976, for Group No. 538, Nevada.

Surveyed by

A. J. Hatch and J. H. Eaton

in 1871

UNITED STATES DEPARTMENT OF THE INTERIOR
BUREAU OF LAND MANAGEMENT
Washington, D.C. August 9, 1978

This plat is strictly conformable to the approved field notes, and the survey, having been correctly executed in accordance with the requirements of law and the regulations of this Bureau, is hereby accepted.

For the Director

Chief, Division of Cadastral Survey

