
## **ORIGINAL**

## TOWNSHIP 41 NORTH, RANGE 54 EAST, OF THE MOUNT DIABLO MERIDIAN, NEVADA

DEPENDENT RESURVEY AND SUBDIVISION

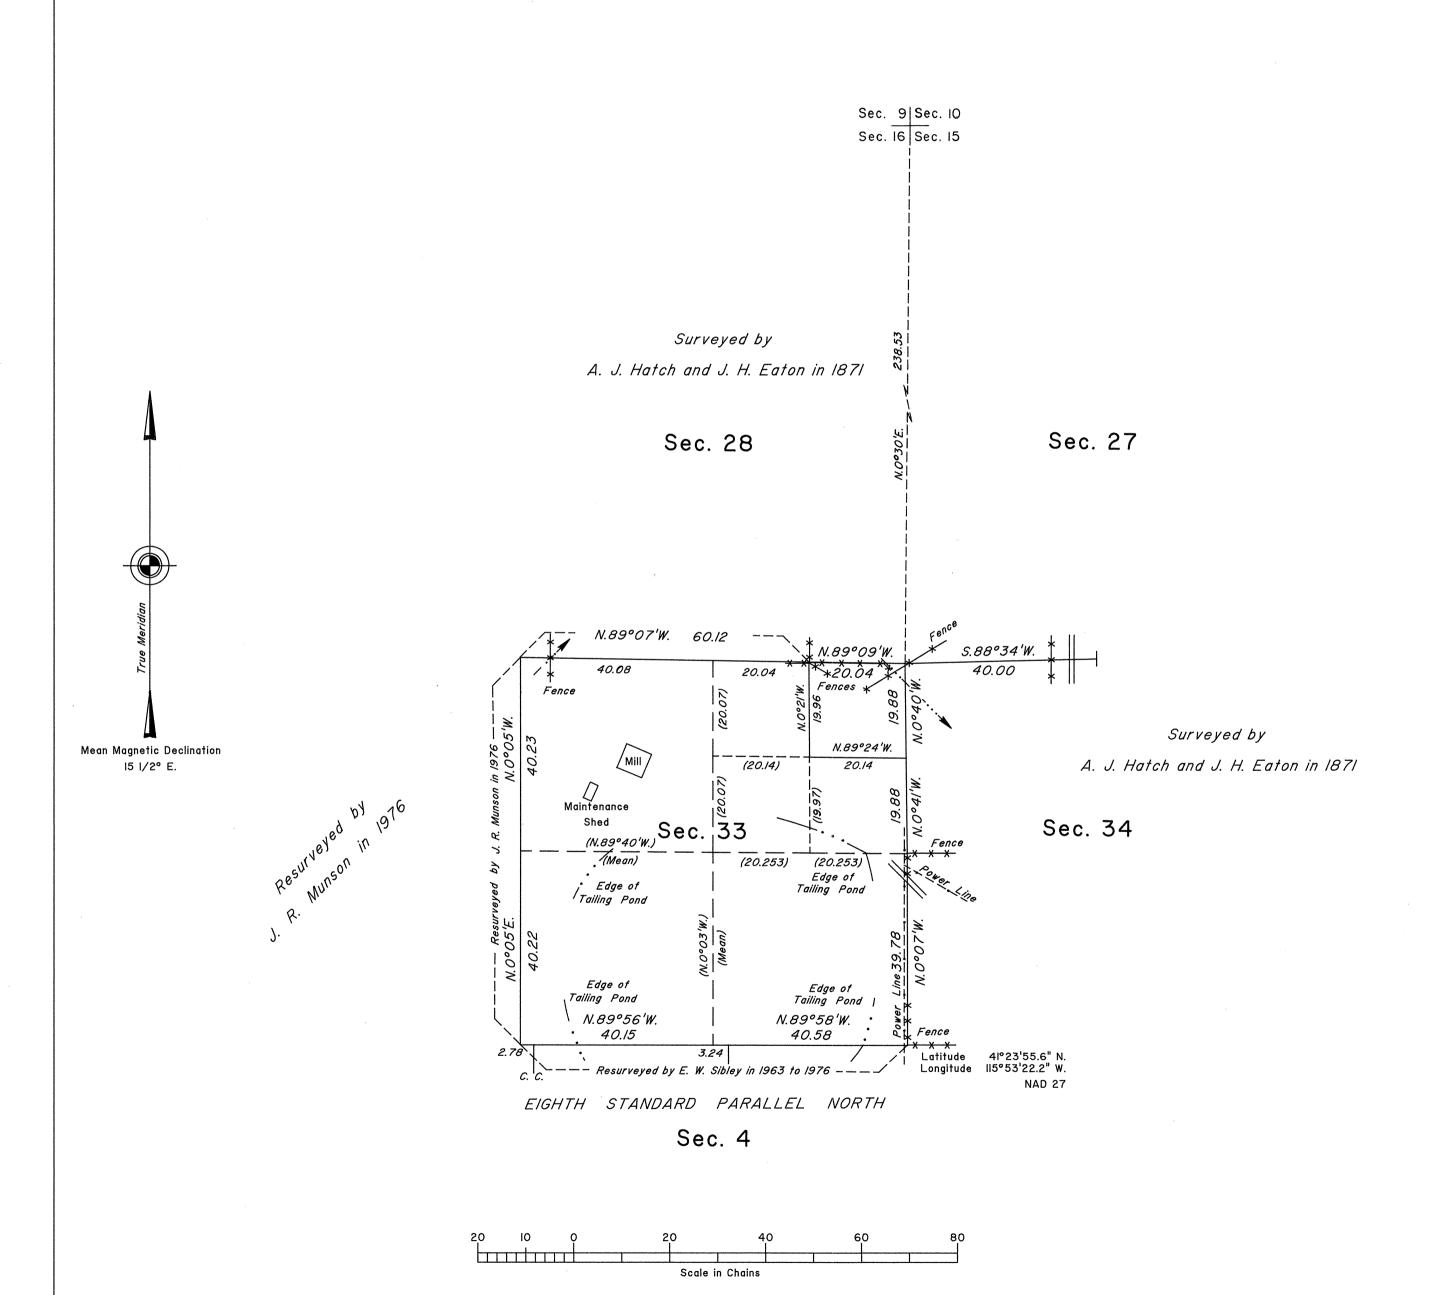

History of the earlier surveys is contained in the field notes.

This plat represents the dependent resurvey of a portion of the subdivisional lines of T. 41 N., R. 54 E., designed to restore the corners in their true original locations according to the best available evidence; and the survey of the subdivision of section 33 of T. 41 N., R. 54 E., Mount Diablo Meridian, Nevada.

Lottings and areas are as shown on the plat approved February 26, 1871.

Survey executed by Robert A. Pratt, Cadastral Surveyor, beginning May 15, 1991 and completed May 21, 1991 under Special Instructions dated April 3, 1991, for Group No. 699, Nevada.

UNITED STATES DEPARTMENT OF THE INTERIOR
BUREAU OF LAND MANAGEMENT

Reno, Nevada

July 29, 1991

This plat is strictly conformable to the approved field notes, and the survey having been correctly executed in accordance with the requirements of law and the regulations of this Bureau, is hereby accepted.

For the Director

Jean J. Harris

Chief Cadastral Surveyor, Nevada