


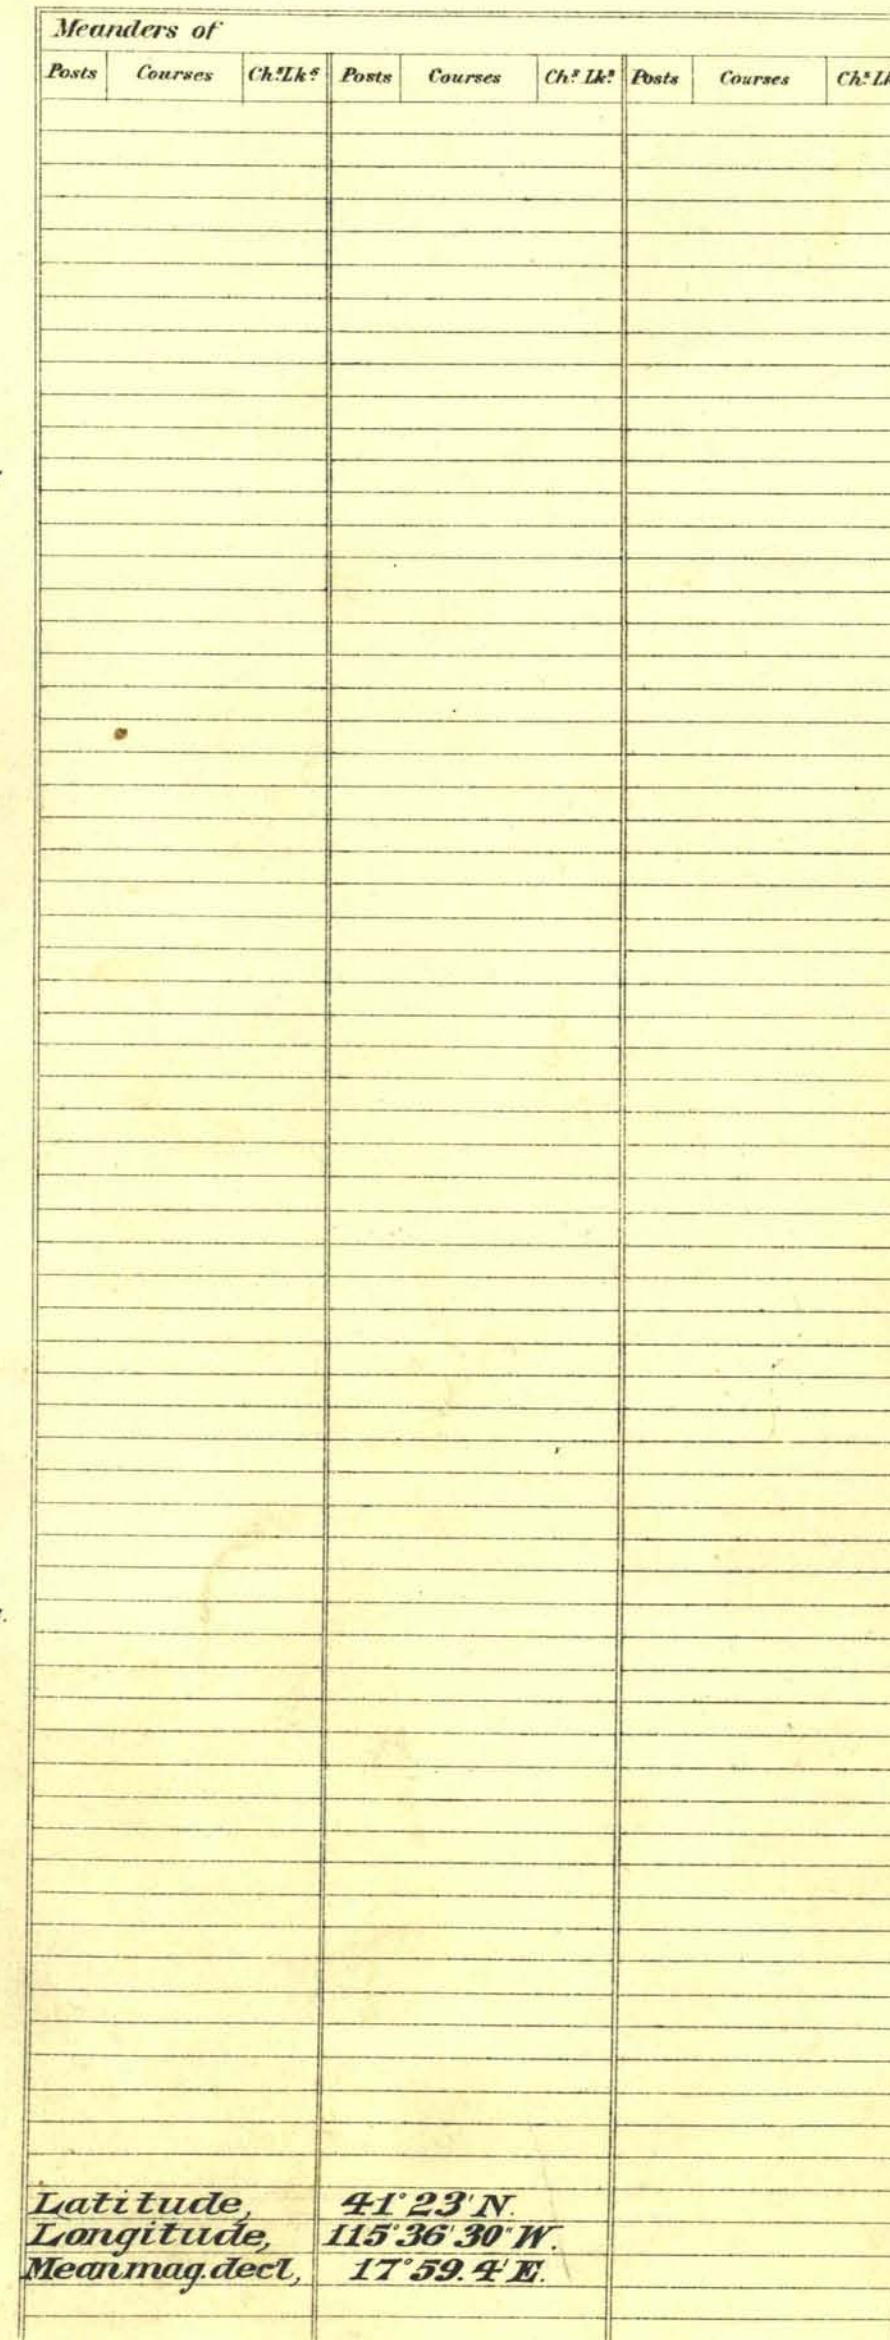

Surveys Designated	By Whom Surveyed	Contract		Amount of Surveys			When Surveyed
		No.	Date	M.	Chs.	Lks.	
Township lines	H.B. Maxson.	218	Mar. 30, 1900.	5	77	90	Aug 22-24, 1900.
Subdivisions	Taylor & Reddie	232	May 8, 1902.	59	63	86.	June 19, July 2, 02.
Sw. Stand. Par. N	Dennis Scully,	209	Jan 24, 1896.	6	00	00.	1896.
Ruby Valley G.M.	" " " "	" " " "	" " " "	" " " "	" " " "	" " " "	" " " "
E. Boundary	A. J. Chalmers	213	Feb 20, 1897.	"	"	"	1897.

*The above Map of Township N.^o 41 N. of Range N.^o 56 E.
 M^t Diablo Meridian, Nevada is strictly conformable to the field
 notes of the survey thereof on file in this Office, which have been examined and approved.
 Surveyor General's Office,
 Reno, Nevada. June 30, 1906.*

T 41 N, R 56 E