


Result Cont 217

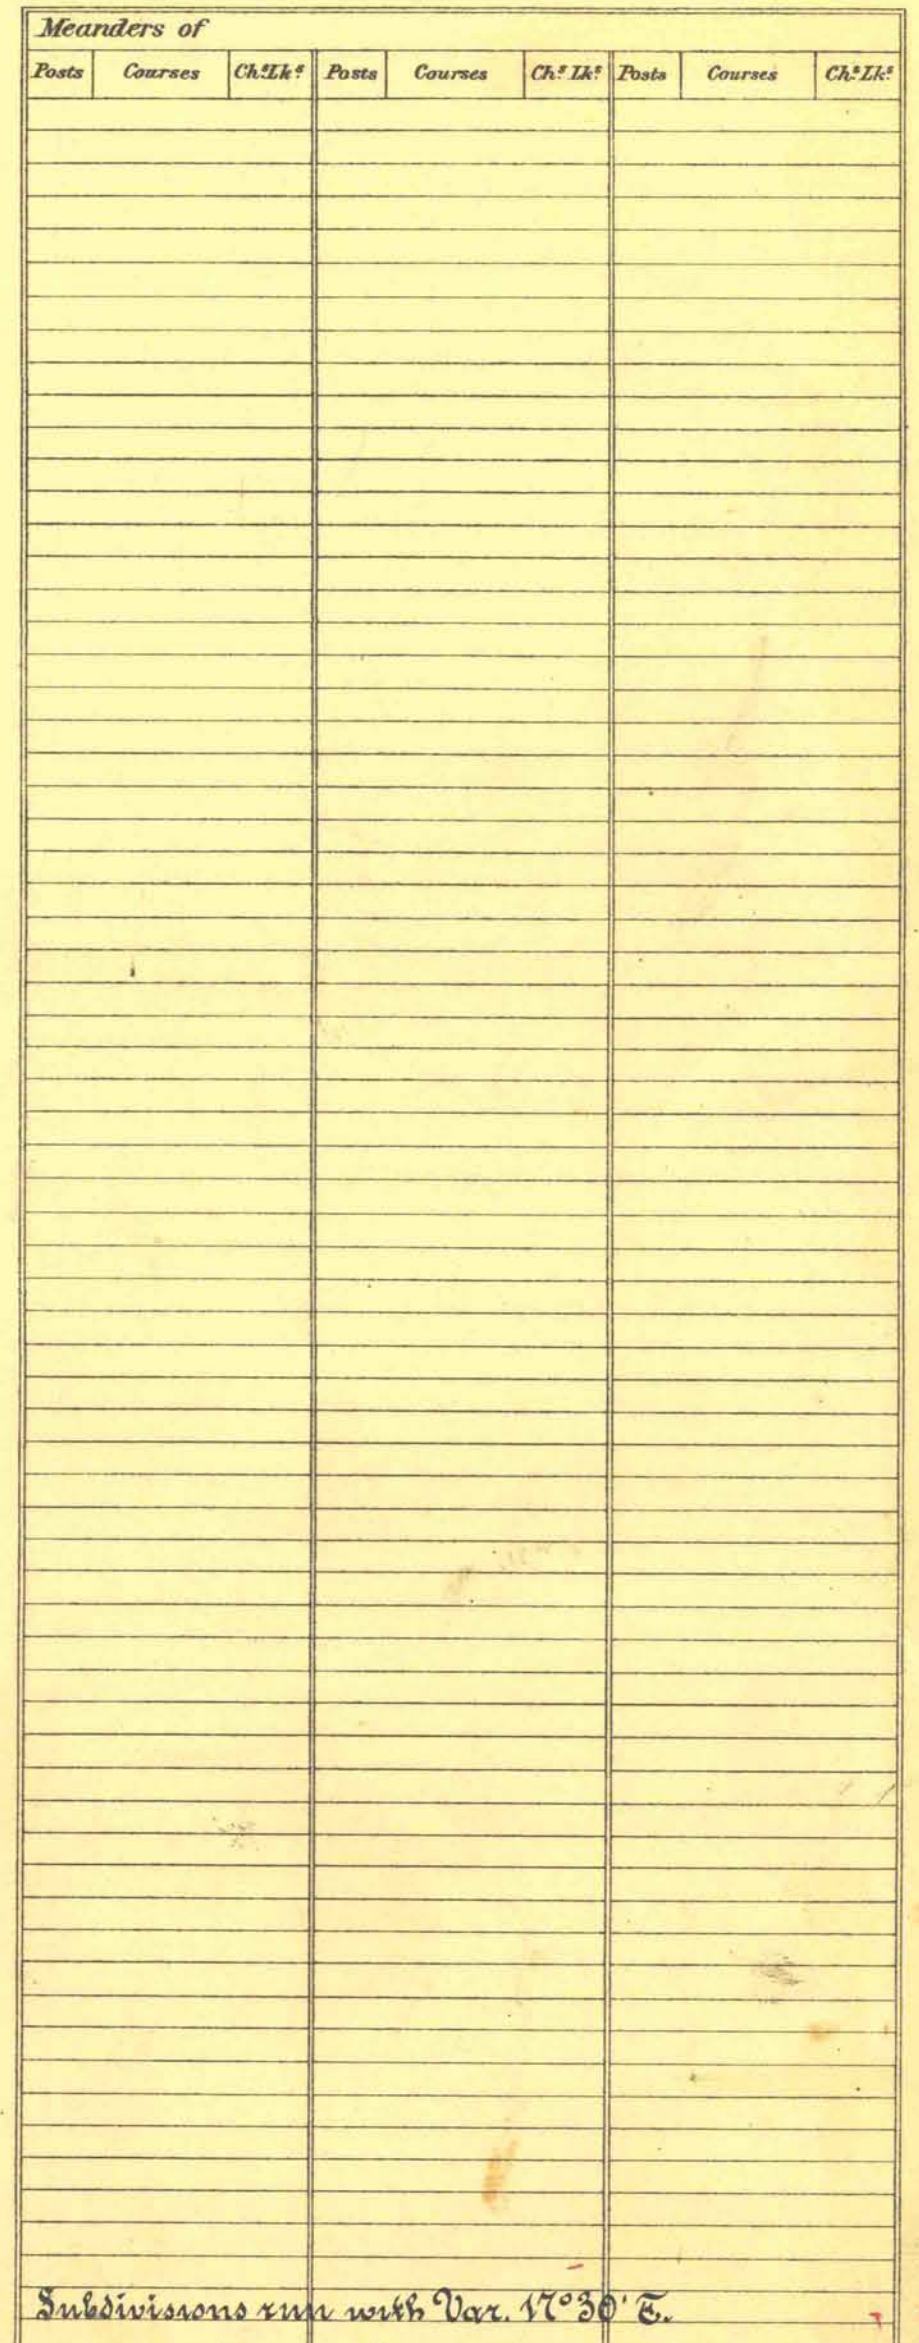

Surveys Designated	By Whom Surveyed	Date of Contract	Amount of Surveys M. Ch ^s Lk ^s	When Surveyed	Pl ^y of Contract.
Township lines & Subdivisions	Henry Ditzel & Co.	June 10 th 1887	6 4 0	Nov 28 th 1887.	187
Township lines & Subdivisions	" "	" " "	60 6 88	" " to Dec 3 rd "	"
Standard & Subdivisions	" "	" " "	6 0 0	" 26 "	"
Standard & Subdivisions	" "	" " "	6 0 0	" 16 "	"
G. P. Line.	Monroe & McCallan.	Sept. 27 th 1880	6 0 0	1880	98

The above Map of Township N.^o 4 North of Range N.^o 62 East
M^o Diablo Meridian, is strictly conformable to the field
notes of the survey thereof on file in this Office, which have been examined and approved.
Surveyor General's Office. } Geo. H. Turrittus
Reno Nevada Dec. 15th 1890 } Sur.^y Gen.^l

T 41 N, R 62 E